


F.A.P. RTE.	SECTION	COUNTY	TOTAL SHEETS	SHEET NO.
553	120RS-3	OGL	145	40
STA.		TO STA.		
FED. ROAD DIST. NO.		ILLINOIS	FED. AID PROJECT	

# STAGING TYPICAL SECTIONS

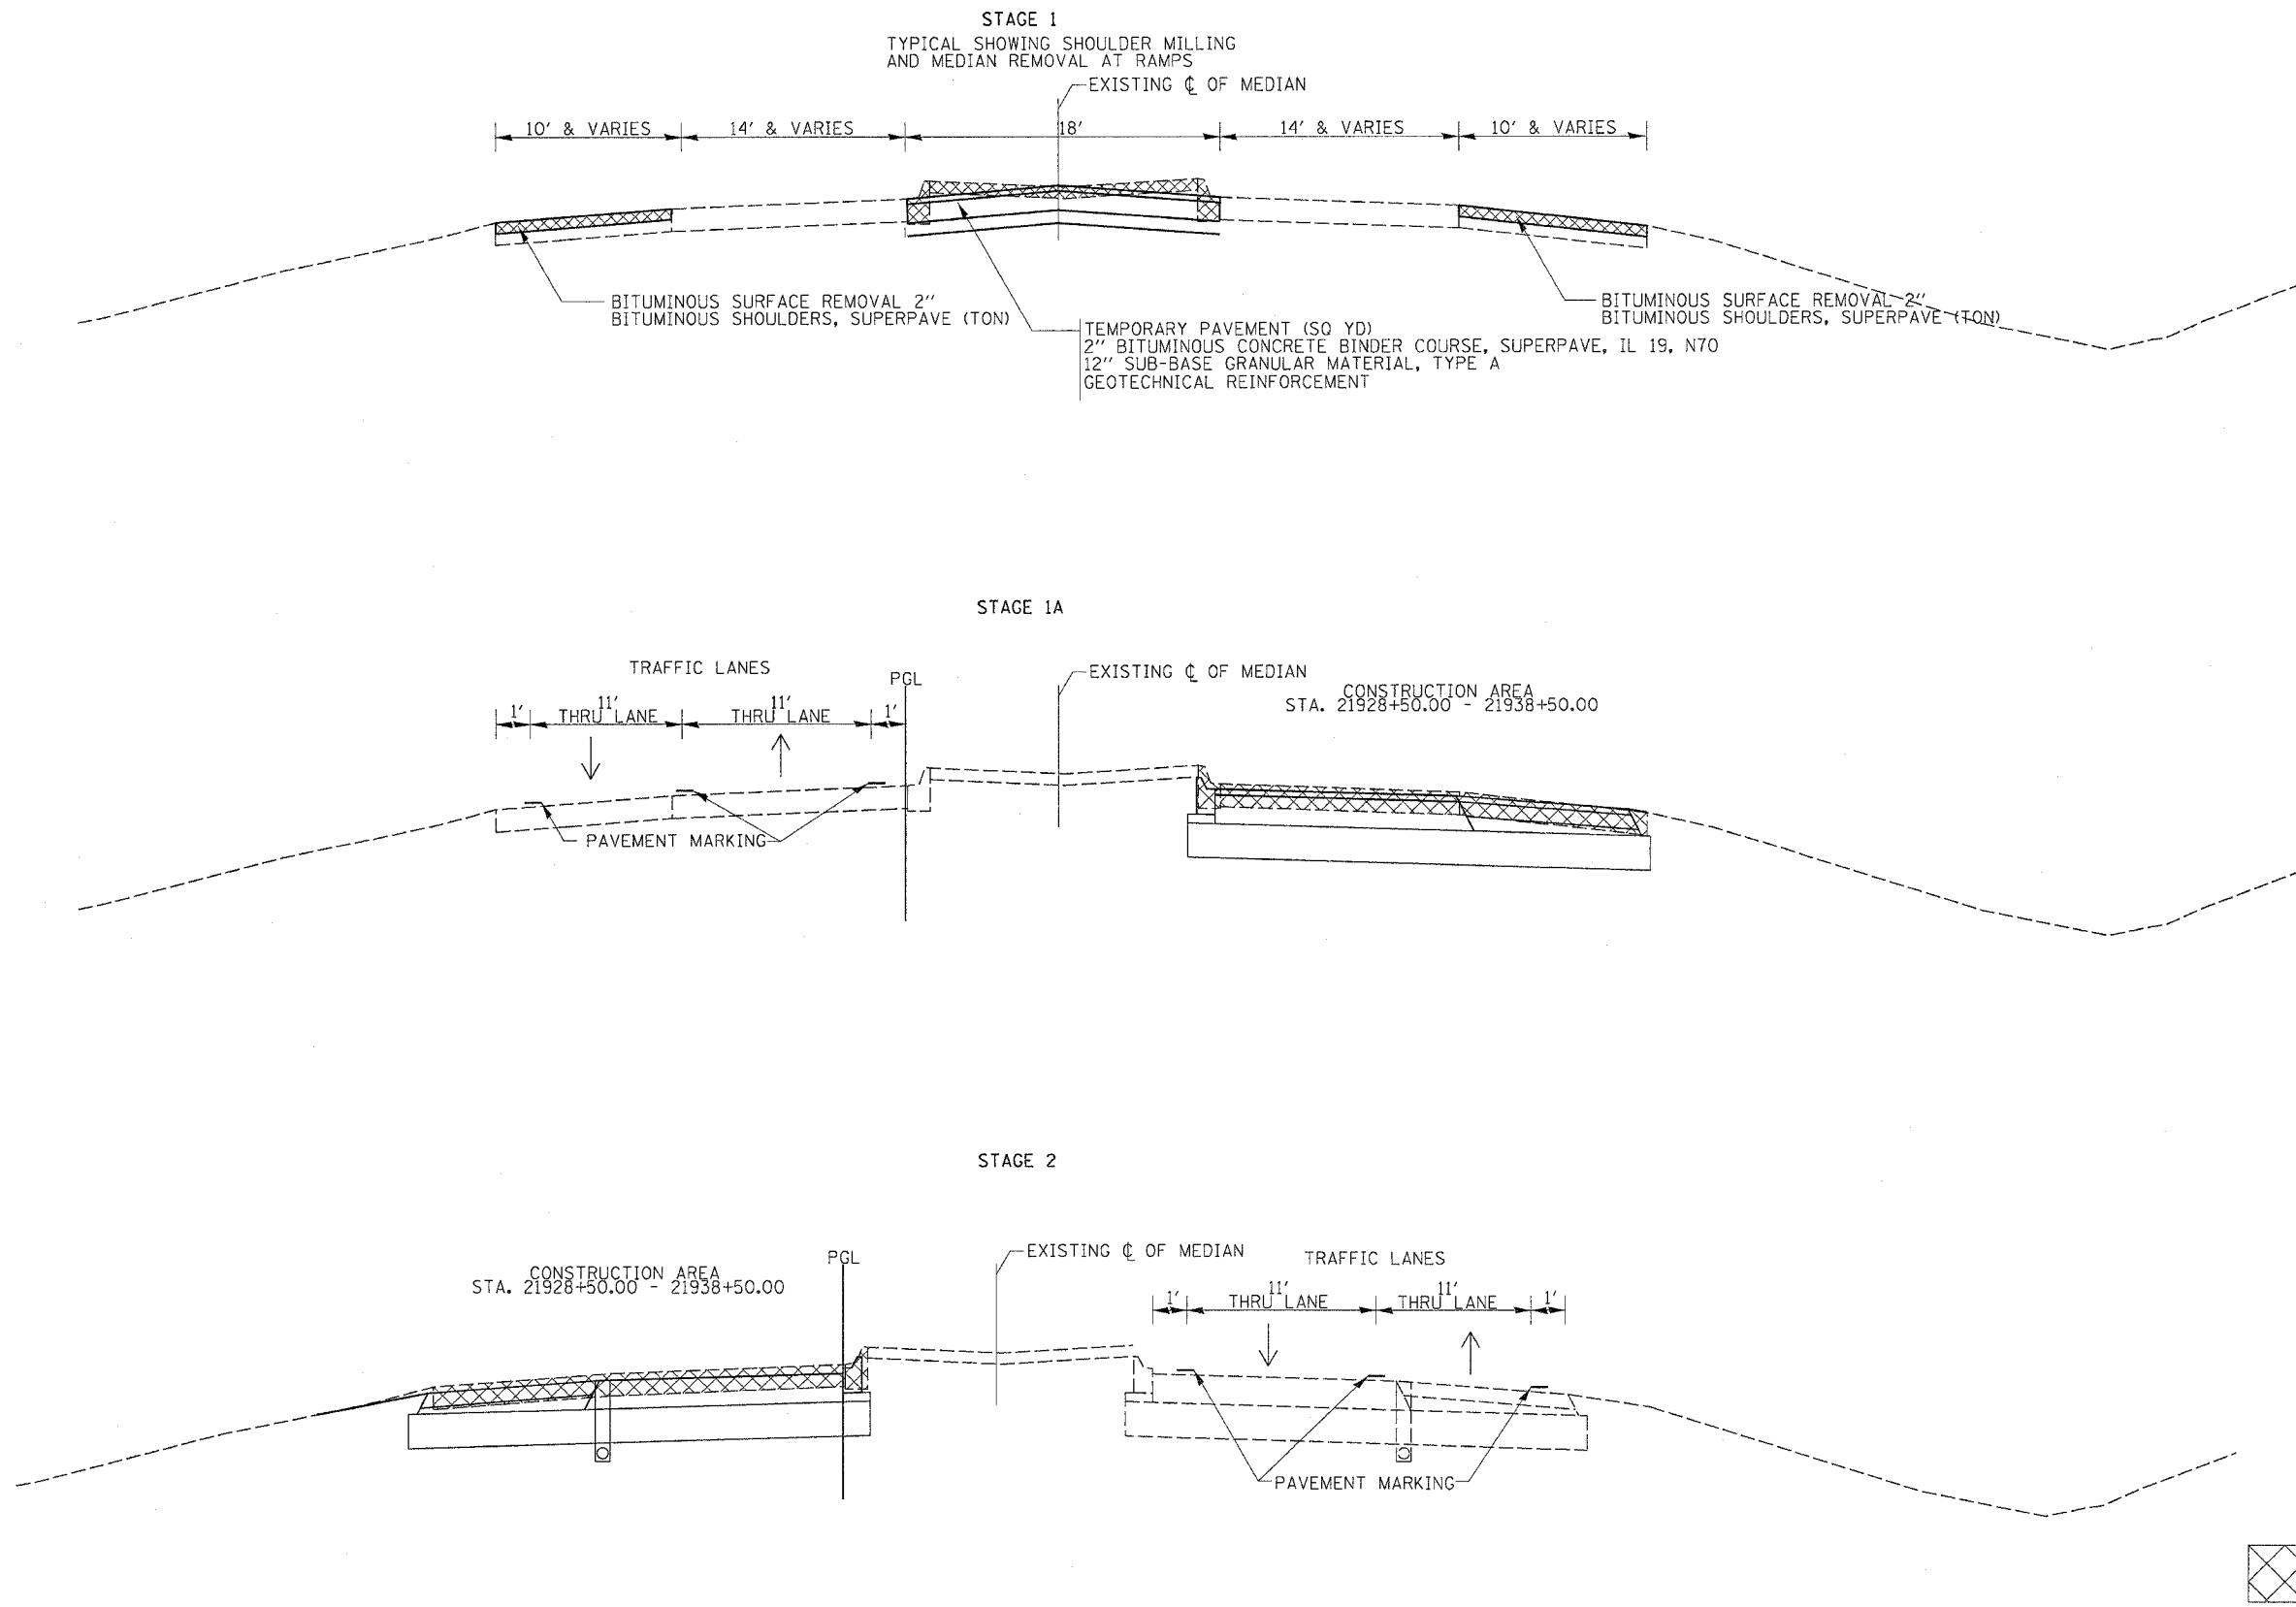

PLOT DATE = Mon, 28 14:26:18 2005  
FILE NAME = c:\pwork\120rs-3\21928-21938\120rs-3.dgn  
PLOT SCALE = 50.0000 / 1 IN.  
REFERENCE = #REF#