


F.A.P. RTE.	SECTION	COUNTY	TOTAL SHEETS	SHEET NO.
553	12ORS-3	Ogle	145	47
STA.		TO STA.		
FED. ROAD DIST. NO.		ILLINOIS FED. AID PROJECT		

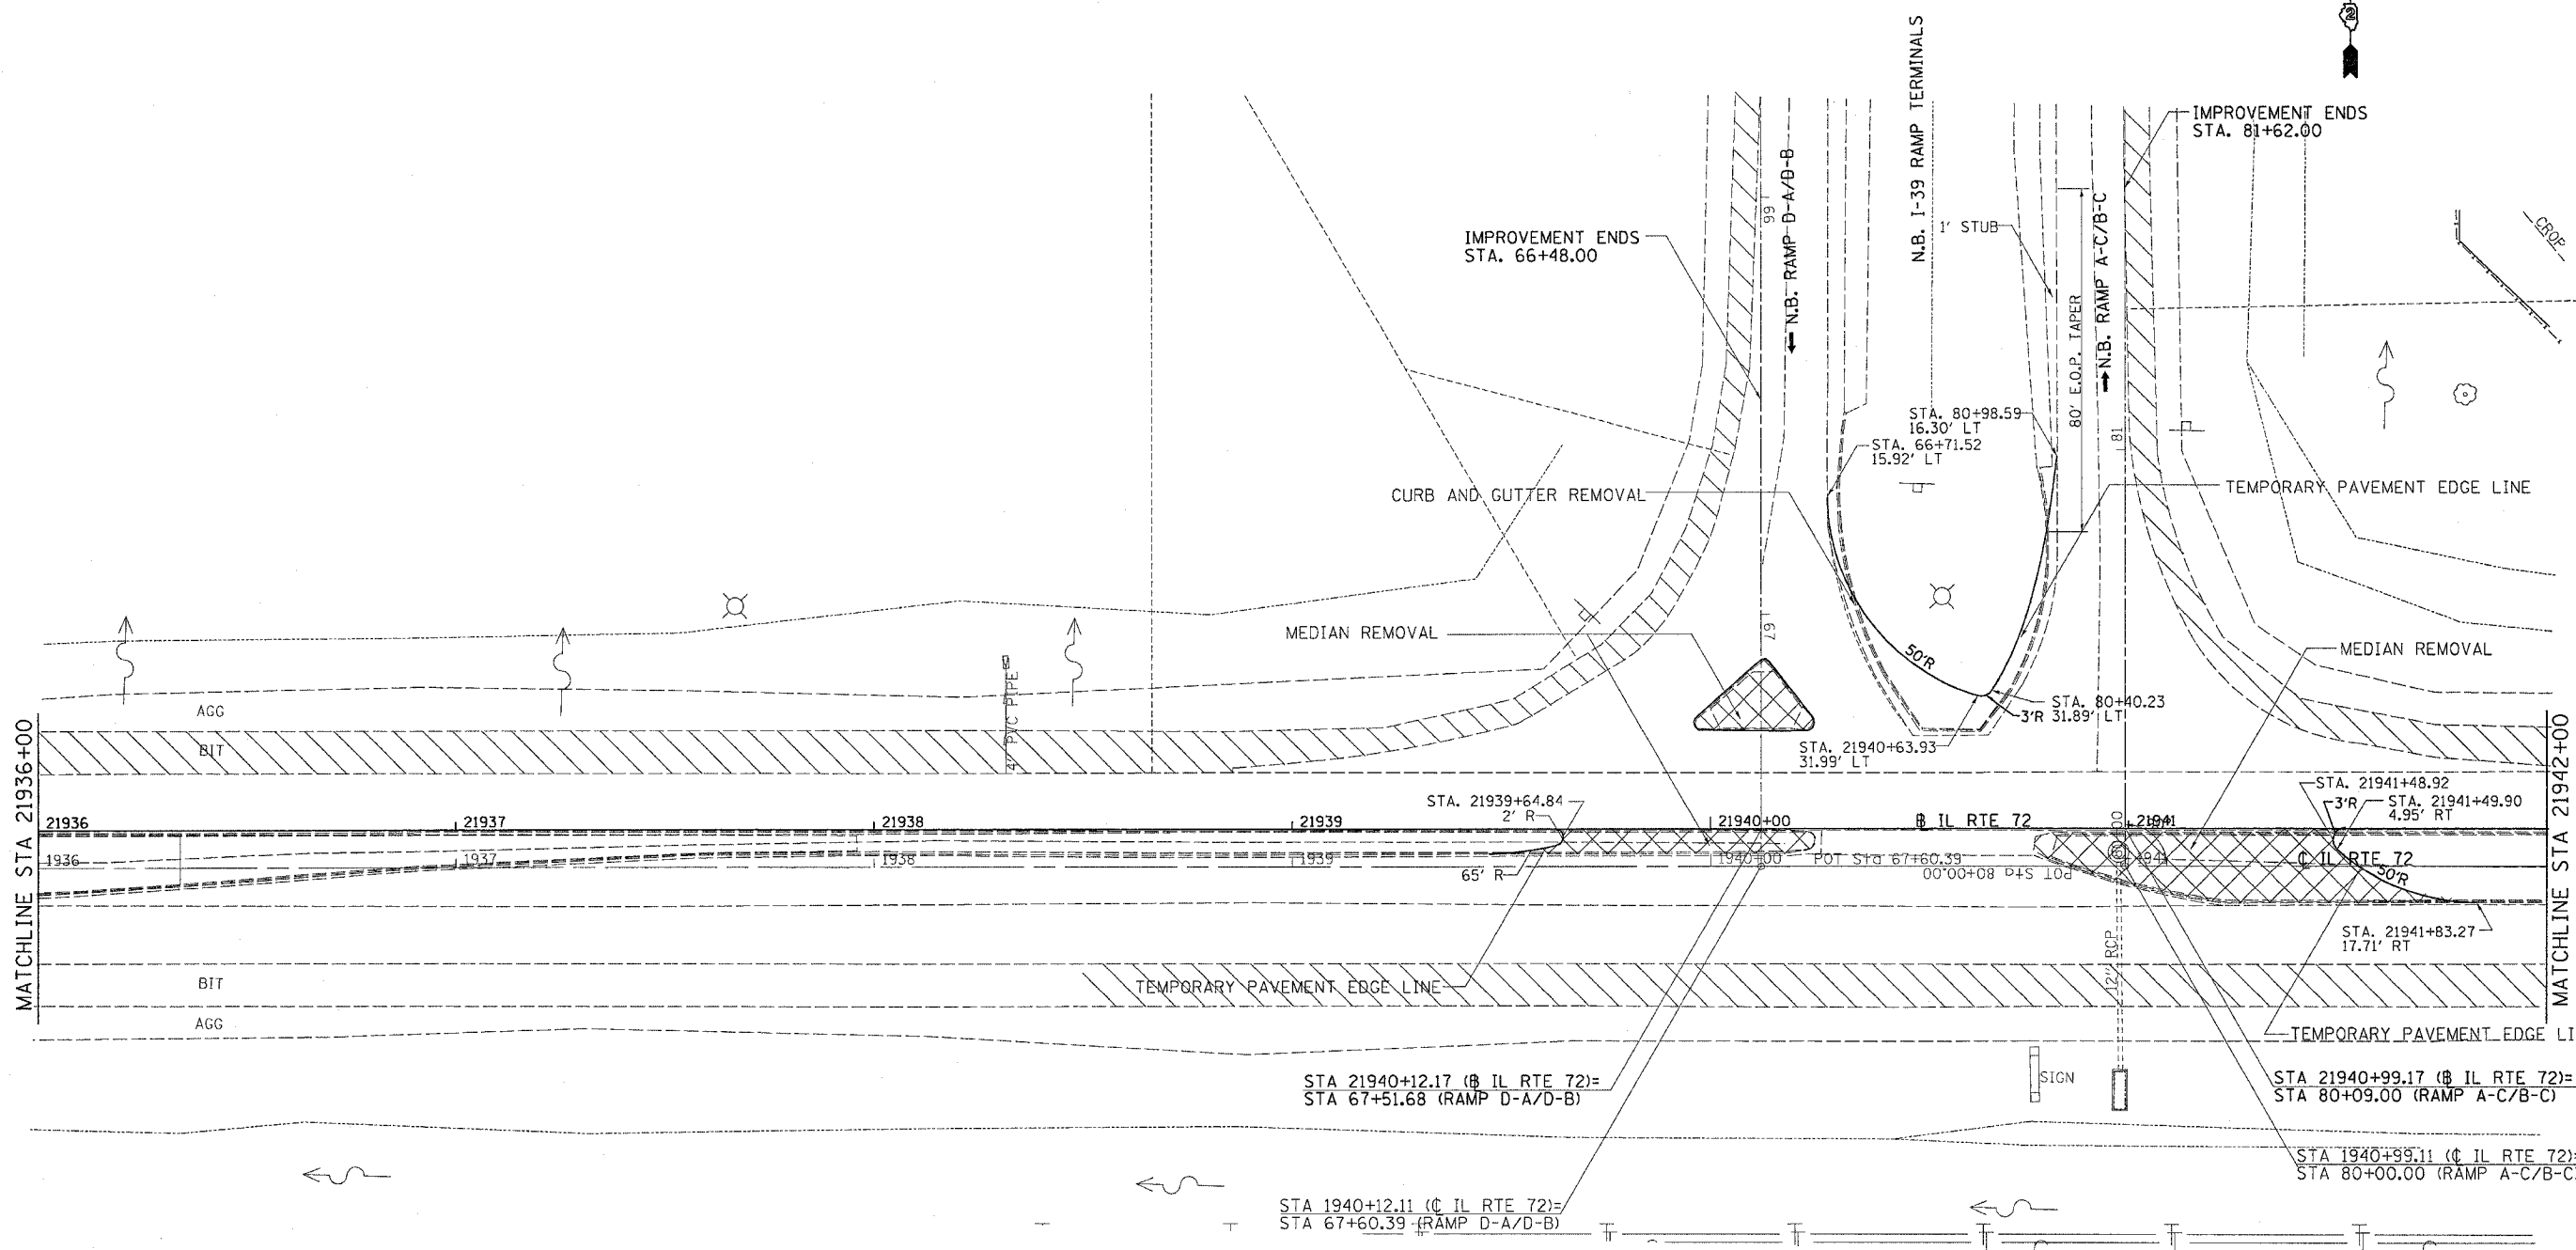

PLOT DATE = Nov. 28, 14, 2007 2:08 PM
 FILE NAME = c:\work\1111\1111\1111\1111.dgn
 PLOT SCALE = 20.0000 / IN.