


F.A.P. RTE.	SECTION	COUNTY	TOTAL SHEETS	SHEET NO.
553	120RS-3	OGLE	145	49
STA.		TO STA.		
FED. ROAD DIST. NO.		ILLINOIS	FED. AID PROJECT	

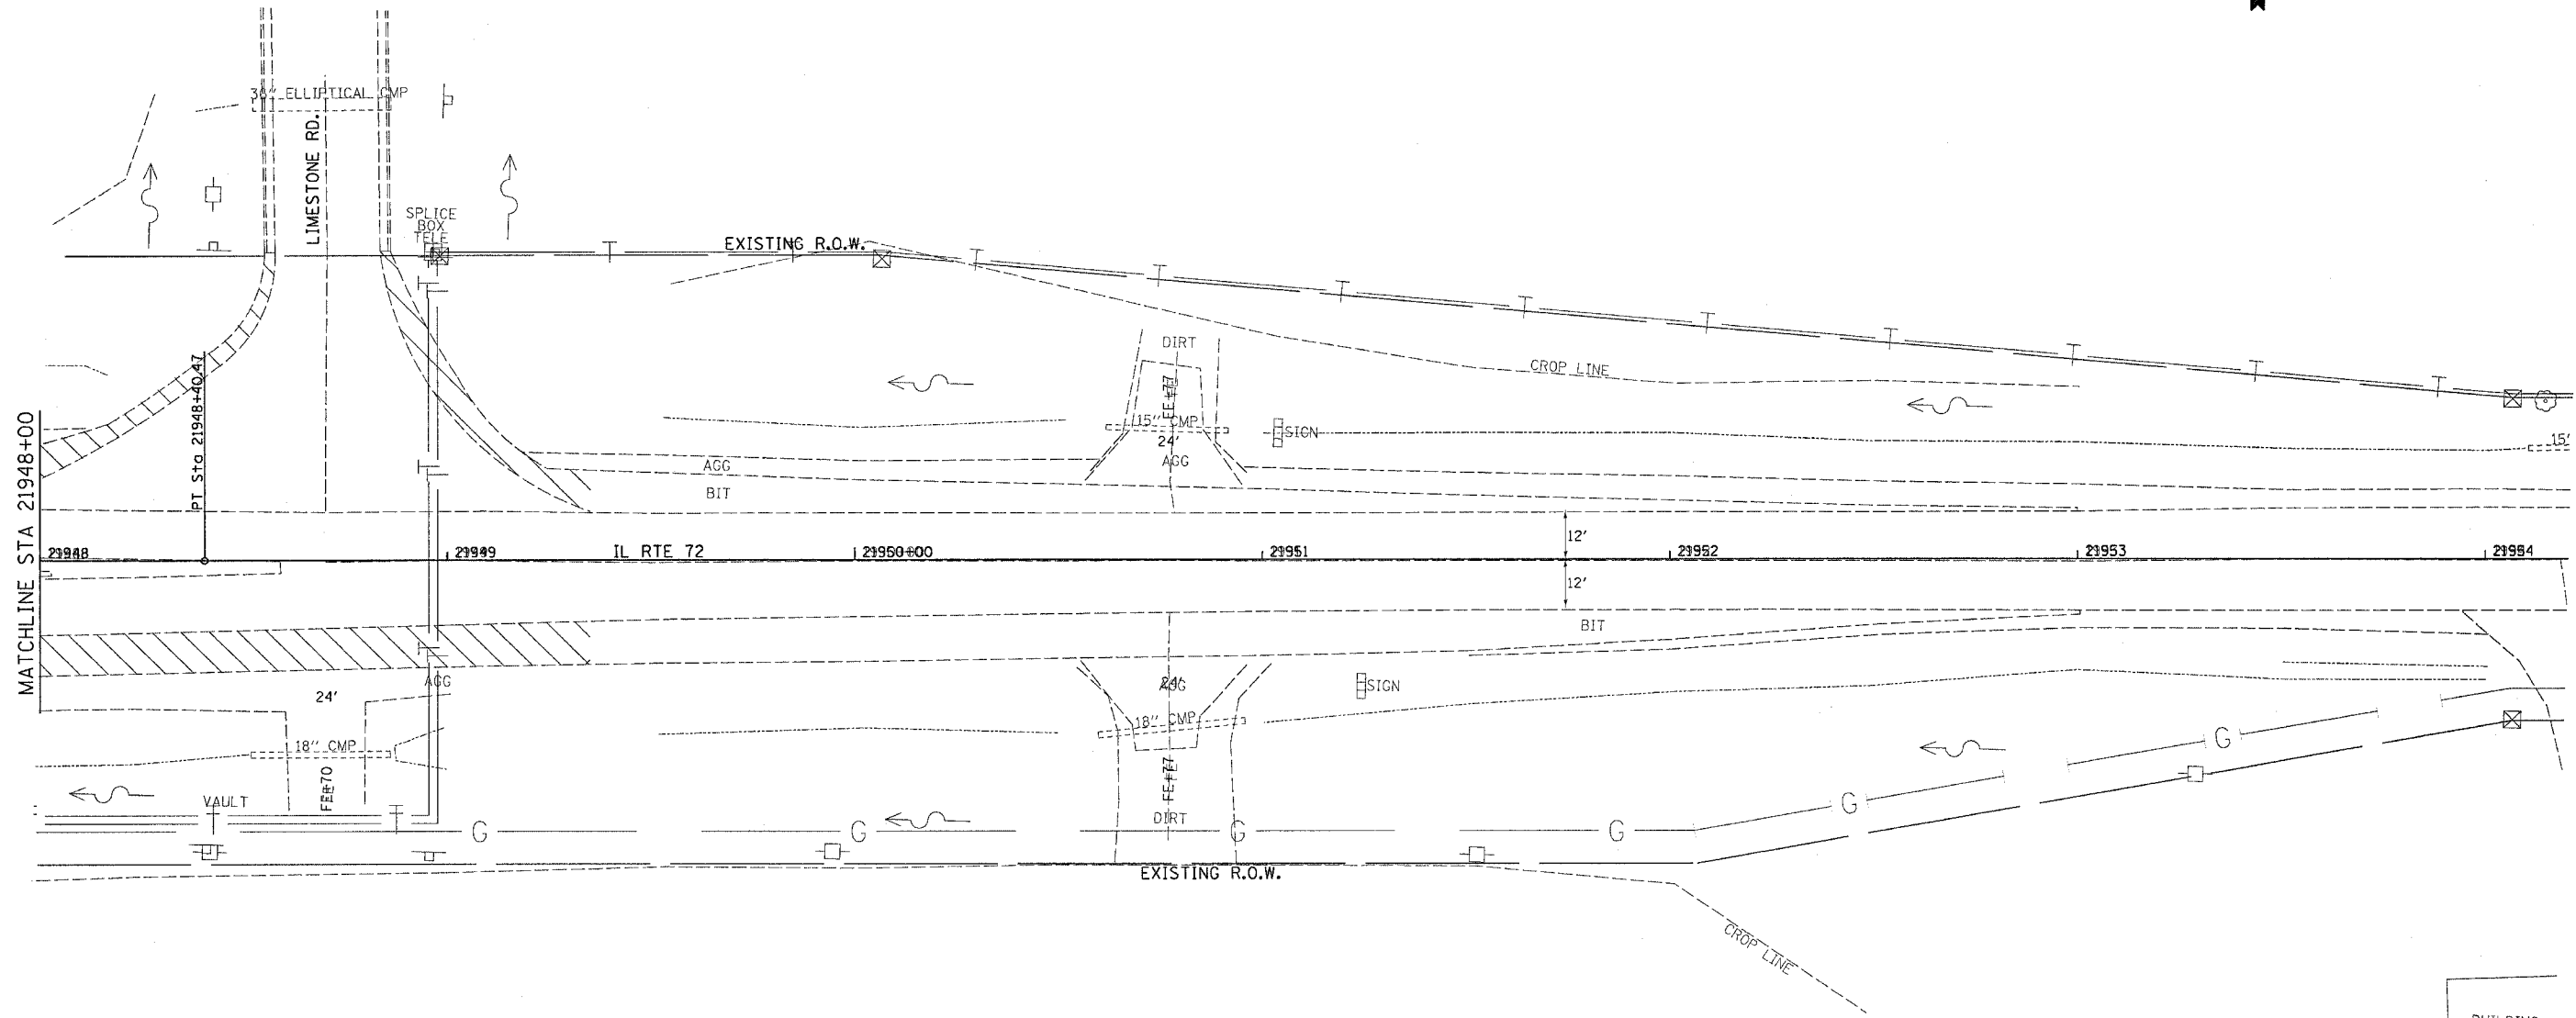

MATCHLINE STA 21948+00

BUILDING PRIVATE

PLOT DATE = Mon Mar 28 14:58:27 2005
 PLOT SCALE = 20.0000' / IN.
 PLOT FILE = 2005032814582705.dgn