

F.A.P. RTE.	SECTION	COUNTY	TOTAL SHEETS	SHEET NO.
553	12ORS-3	OGLE	145	50
STA.		TO STA.		
FED. ROAD DIST. NO.		ILLINOIS	FED. AID PROJECT	



STAGE 1A:


INSTALL TRAFFIC CONTROL AND PROTECTION STANDARD 701331 AND AS SHOWN ON THE PLANS.

SHIFT THE WEST BOUND TRAFFIC ONTO THE WEST BOUND SHOULDER AND EAST BOUND TRAFFIC ONTO THE WESTBOUND LANE.

CLOSE THE EAST BOUND LANE.

REMOVE AND CONSTRUCT THE NEW PAVEMENT UNDERNEATH THE I-39 STRUCTURES BETWEEN STA. 21928+50.00 TO STA. 21938+50.00 SHOULDERS AND PIPE UNDERDRAINS IN WORK ZONE AREA.


CONSTRUCT TEMPORARY TAPERS AT BOTH ENDS OF THE NEW EASTBOUND PAVEMENT.

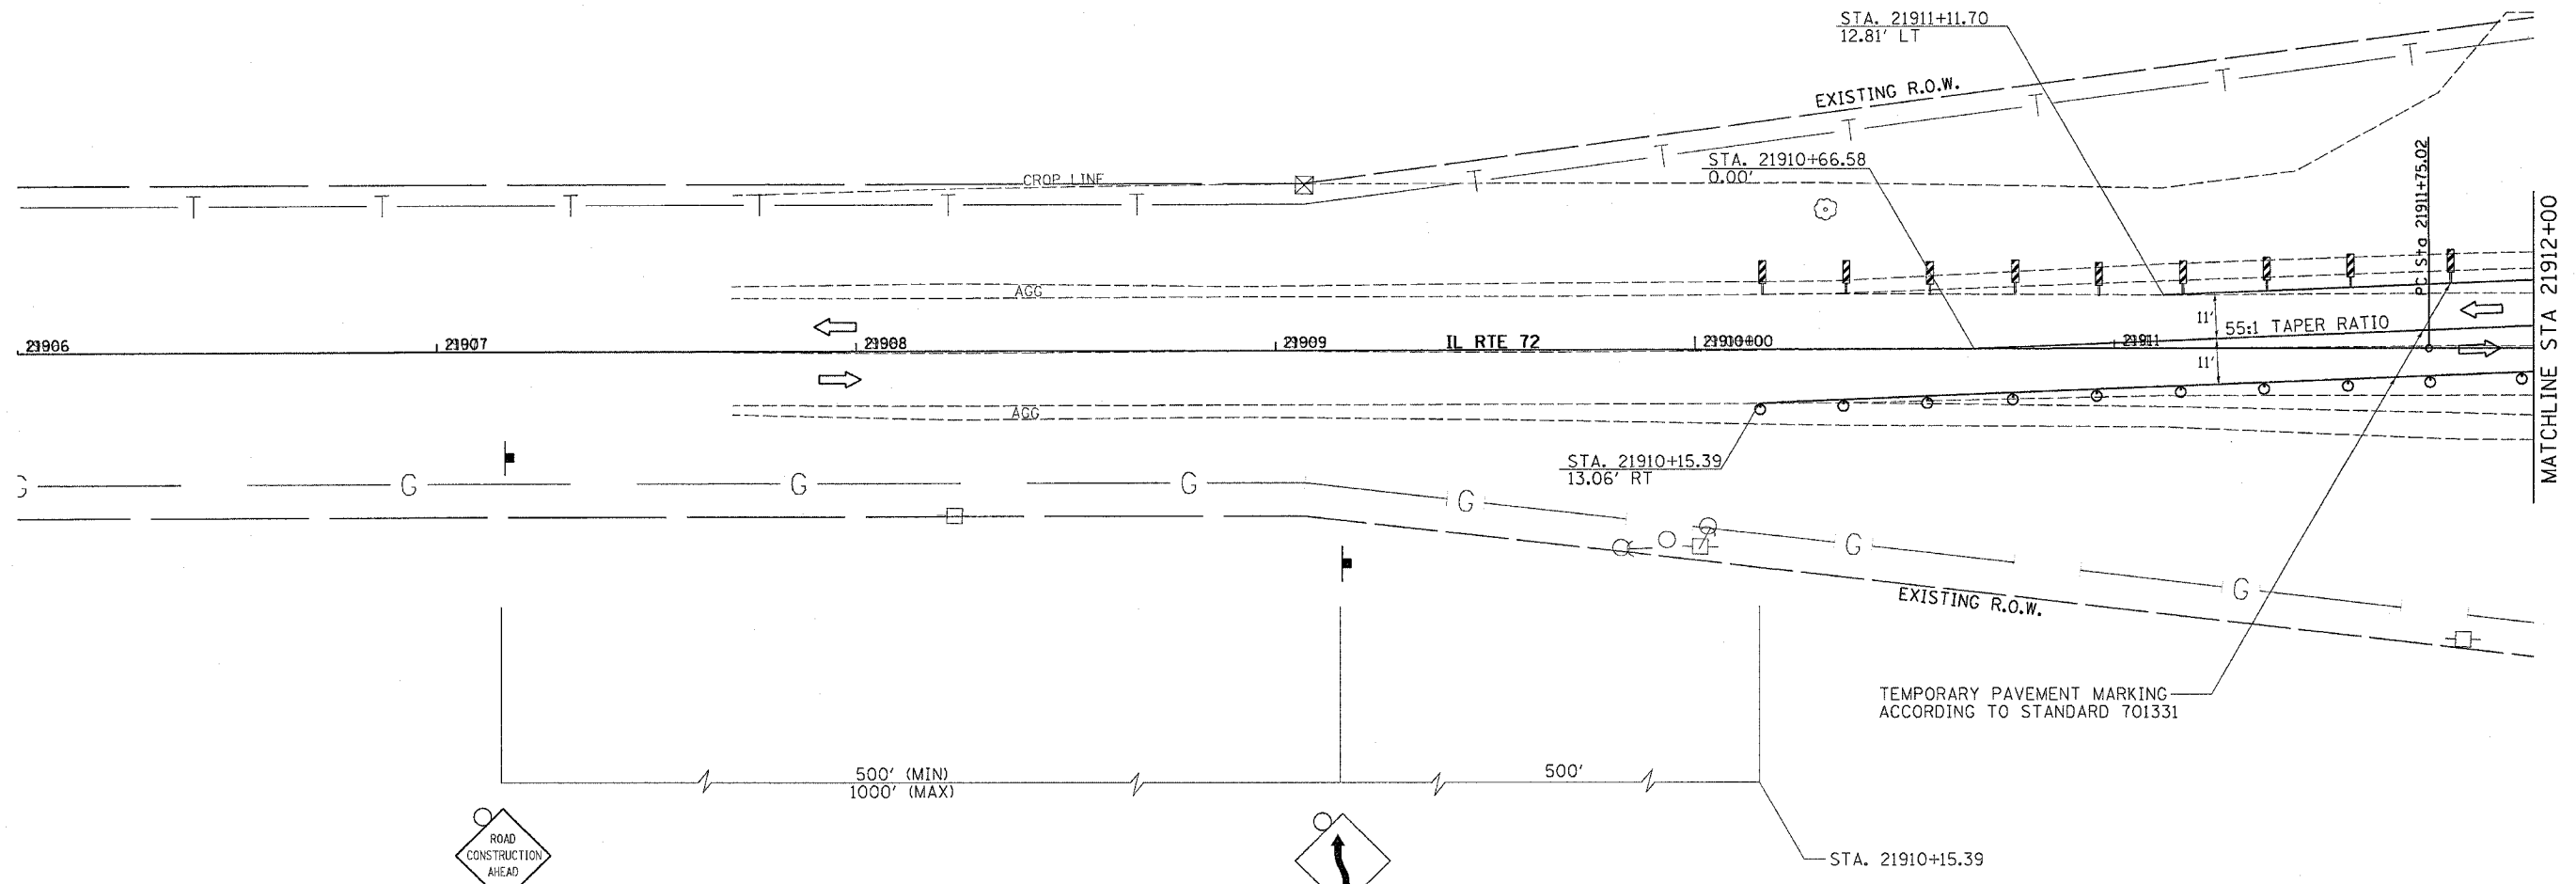

W20-11(O)-48



W1-4L(O)-48

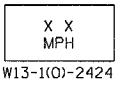

W13-1(O)-2424

	WORK AREA
	SIGN
	VERTICLE PANEL
	TYPE III BARRICADE
	BARRICADE OR DRUM WITH MONODIRECTIONAL STEADY BURN LIGHT

PLOT DATE * Mon Mar 28 14:48:15 2005
 FILE NAME * c:\pvc\proj\sta\p215208\dl16208.tga.dgn
 PLOT SCALE * 20.0000 / IN.