



F.A.P. RTE.	SECTION	COUNTY	TOTAL SHEETS	SHEET NO.
553	120RS-3	OGLE	145	51
STA.		TO STA.		
FED. ROAD DIST. NO.		ILLINOIS FED. AID PROJECT		




W1-4L(O)-48

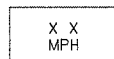

W13-1(O)-2424

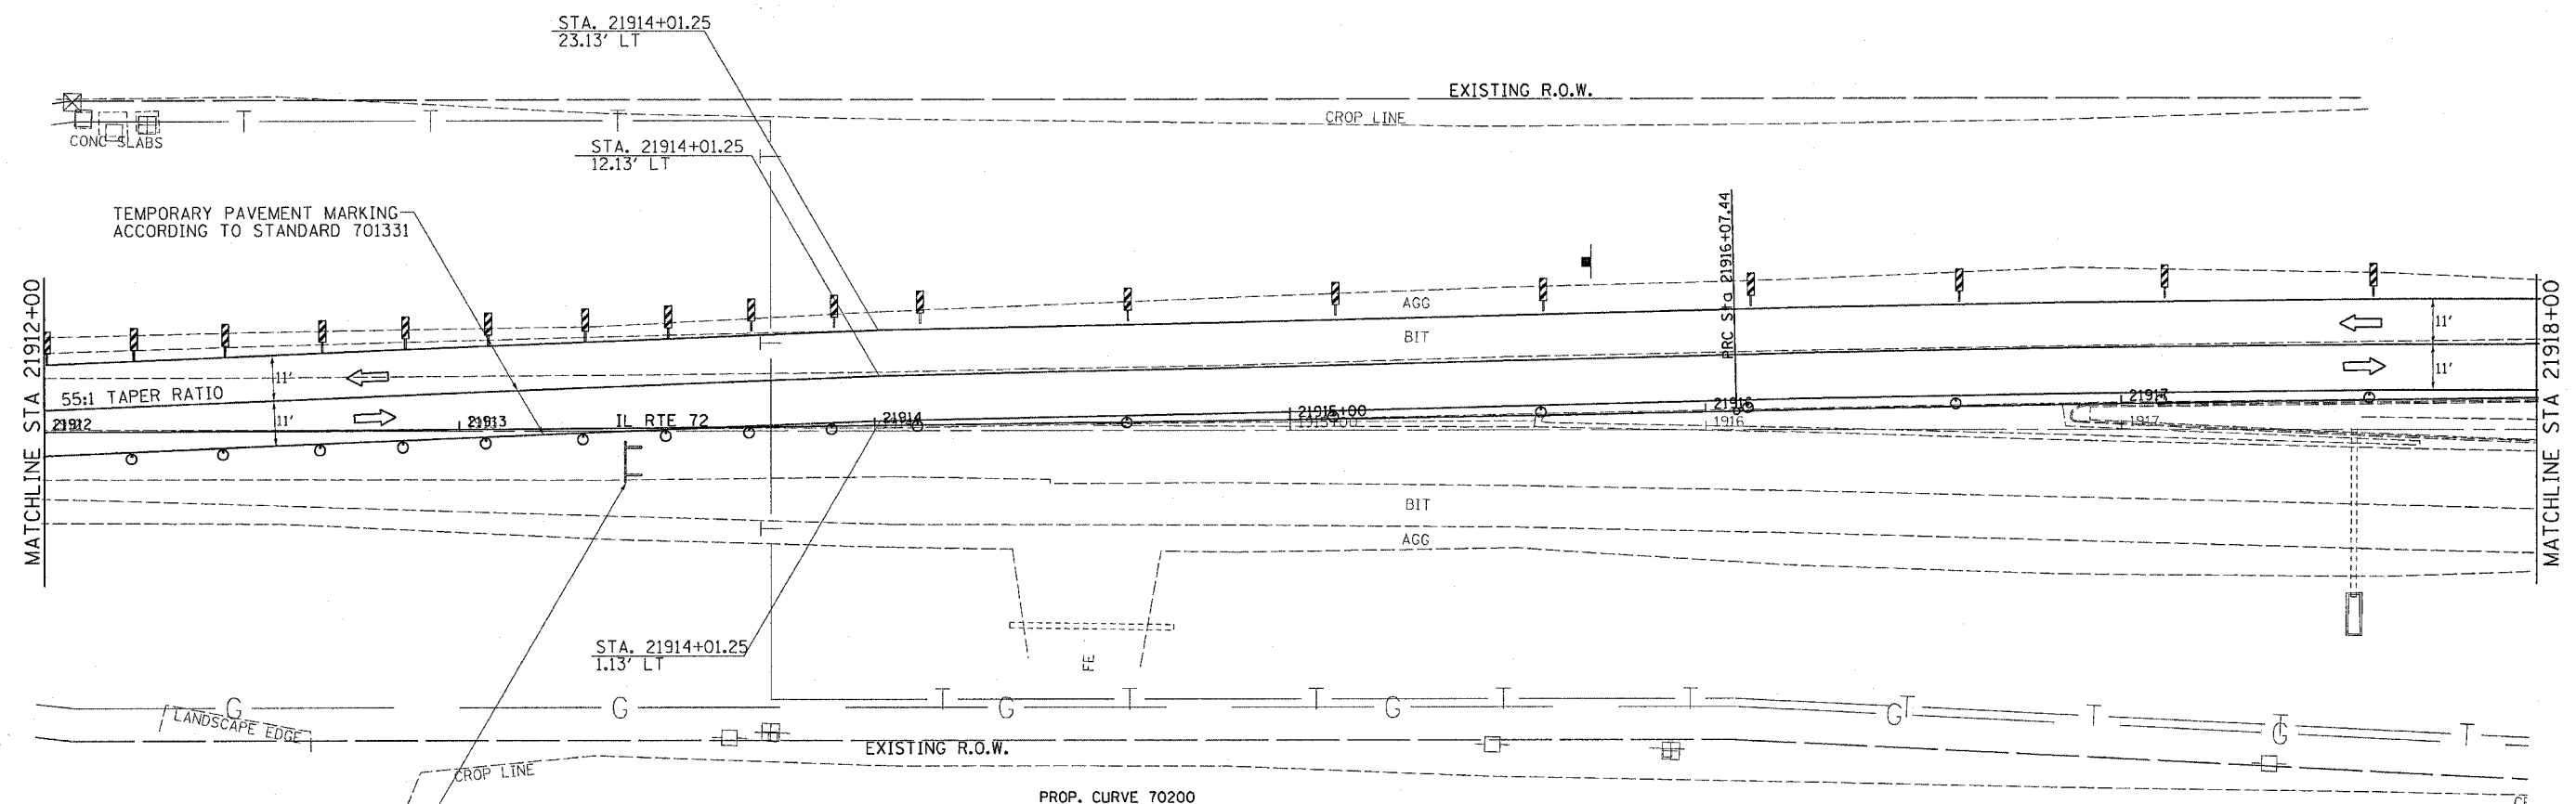

PROP. CURVE 70200
 PI STA. = 21913+91.23
 $\Delta = 1^\circ 13' 04''$ (LT)
 $D = 0^\circ 16' 54''$
 $R = 20,343.89'$
 $T = 216.22'$
 $L = 432.42'$
 $E = 1.15'$
 $e = \text{-----}$
 $T.R. = \text{-----}$
 $S.E. \text{ RUN} = \text{-----}$
 $P.C. \text{ STA} = 21911+75.02$
 $P.T. \text{ STA} = 21916+07.44$

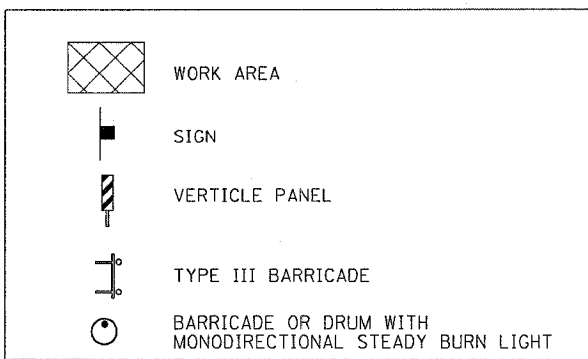

W1-6L(O)-6030
 (ABOVE BARRICADE)

PLT DATE = Mon Mar 28 14:46:16 2005
 FILE NAME = c:\paw\proj\21912\21912.dgn
 PLOT SCALE = 1/8" = 1'