
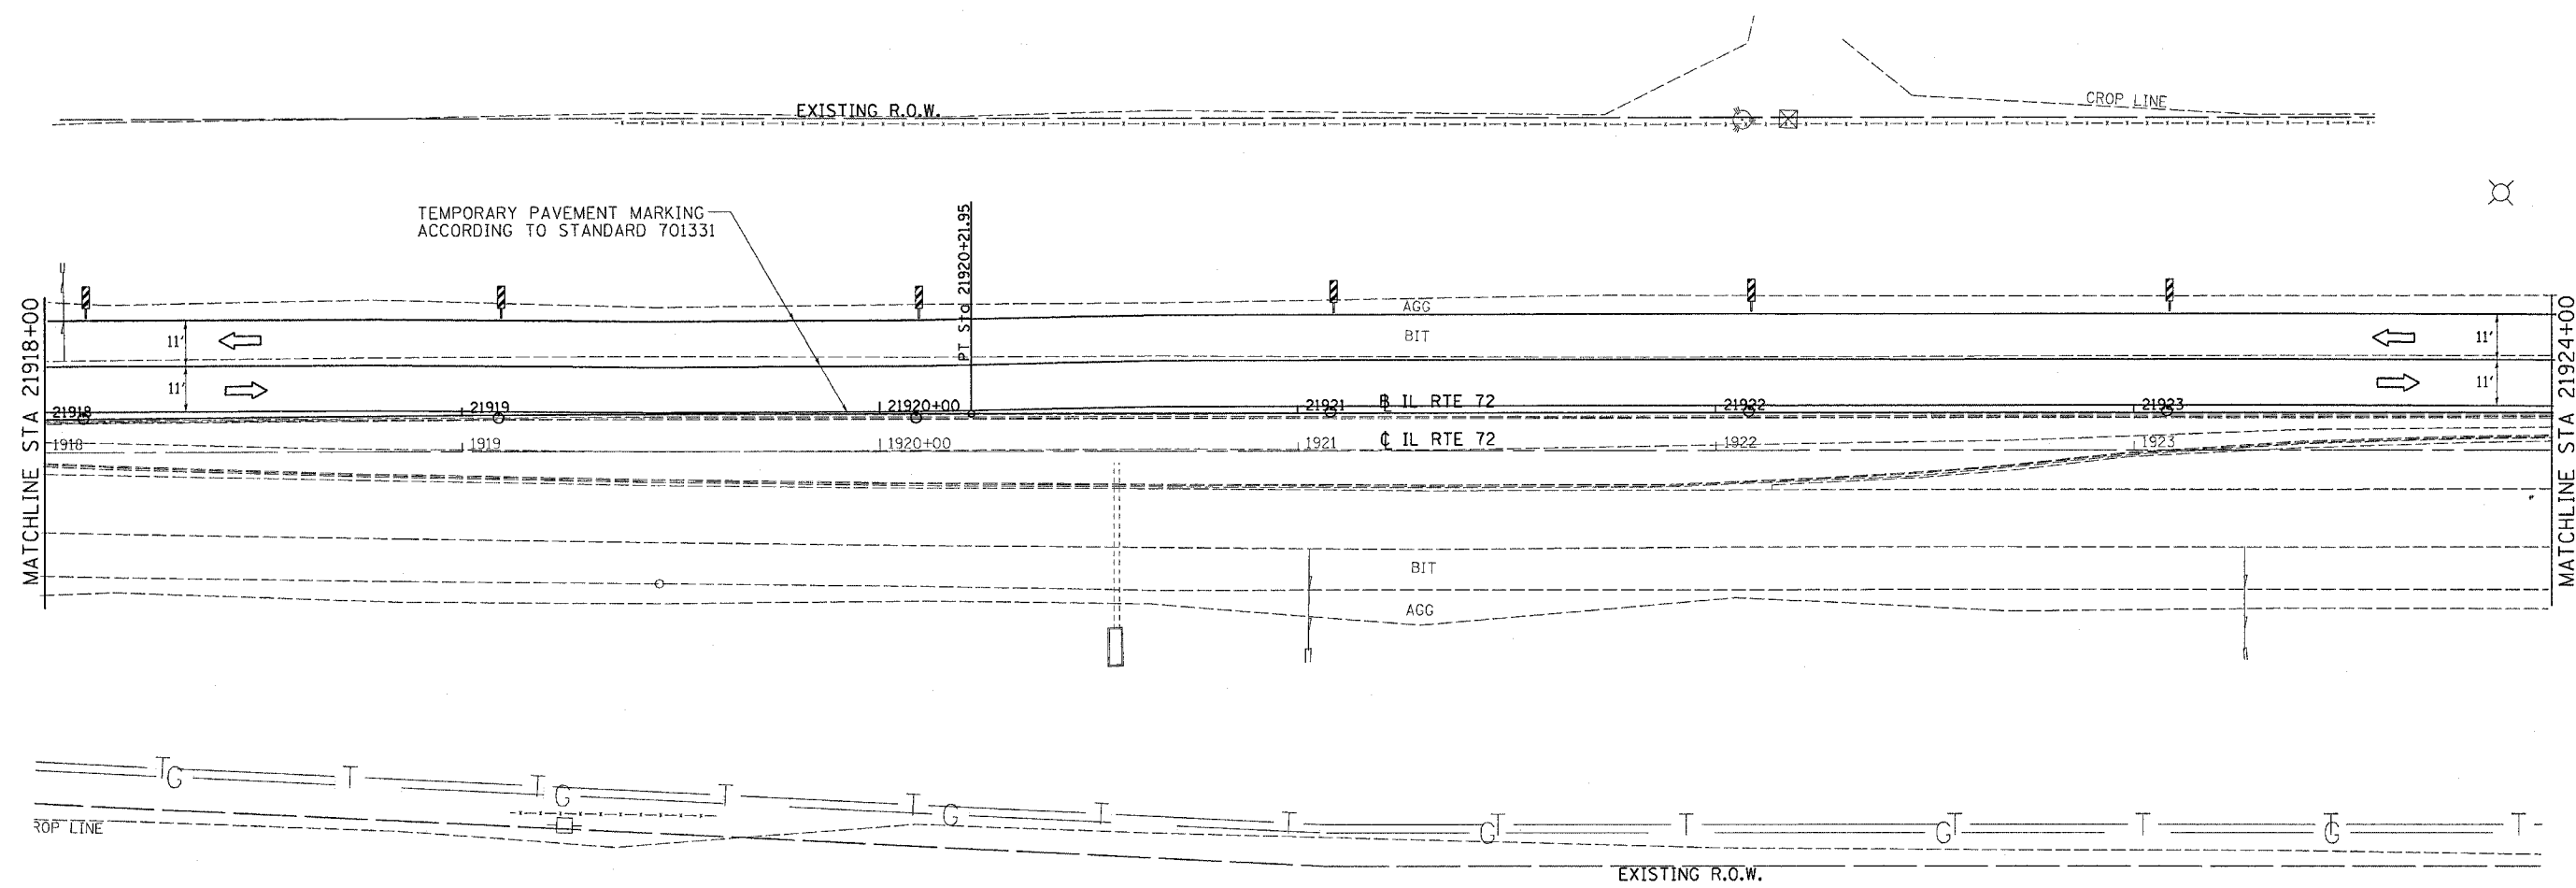


F.A.P. RTE.	SECTION	COUNTY	TOTAL SHEETS	SHEET NO.
553	120RS-3	OGLE	145	52
STA.		TO STA.		
FED. ROAD DIST. NO.		ILLINOIS	FED. AID PROJECT	

 

PROP. CURVE 70210
 PI STA. = 21918+14.70
 $\Delta = 1^\circ 13' 04''$ (RT)
 D = $0^\circ 17' 38''$
 R = 19,501.72'
 T = 207.26'
 L = 414.51'
 E = 1.10'
 e = -----
 T.R. = -----
 S.E. RUN = -----
 P.C. STA = 21916+07.44
 P.T. STA = 21920+21.95

NOTE:
 THIS TRAFFIC CONTROL AND PROTECTION SHALL BE SET UP AND PAID FOR ACCORDING TO STANDARD 701331

	WORK AREA
	SIGN
	VERTICLE PANEL
	TYPE III BARRICADE
	BARRICADE OR DRUM WITH MONODIRECTIONAL STEADY BURN LIGHT

PLOT DATE = Mon Mar 28 14:46:15 2005
 FILE NAME = c:\projects\21920\21920\12001.dgn
 PLOT SCALE = 1/8"=1'-0"