


F.A.P. RTE.	SECTION	COUNTY	TOTAL SHEETS	SHEET NO.
553	12ORS-3	OGLE	145	57
STA.		TO STA.		
FED. ROAD DIST. NO.		ILLINOIS	FED. AID PROJECT	

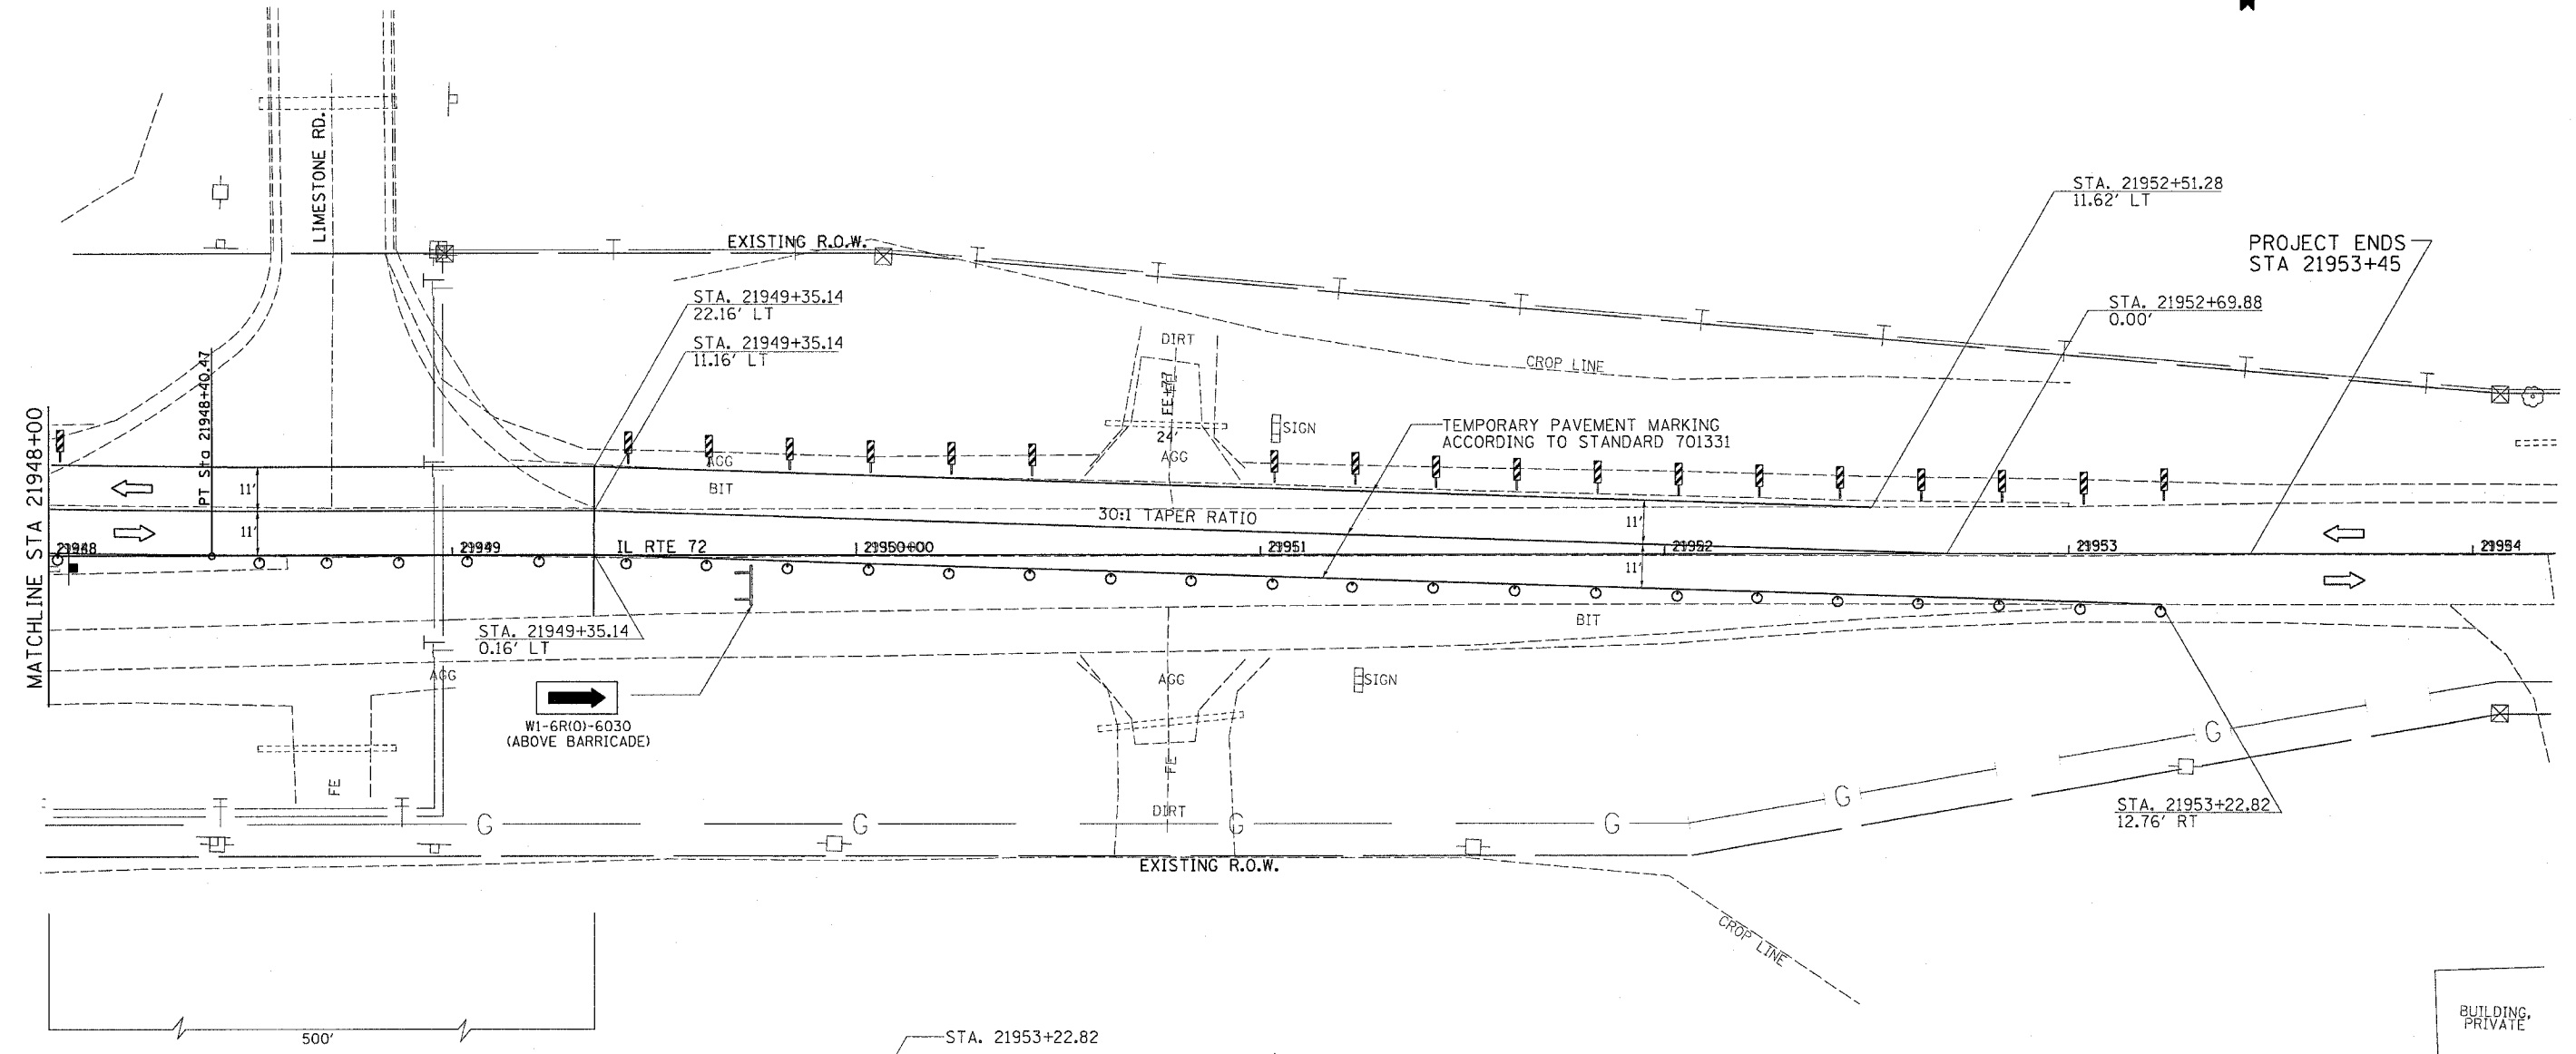


500'

W1-4R(O)-48

W13-1(O)-2424

	WORK AREA
	SIGN
	VERTICLE PANEL
	TYPE III BARRICADE
	BARRICADE OR DRUM WITH MONODIRECTIONAL STEADY BURN LIGHT

**NOTE:**  
THIS TRAFFIC CONTROL AND PROTECTION SHALL BE SET UP AND PAID FOR ACCORDING TO STANDARD 701331

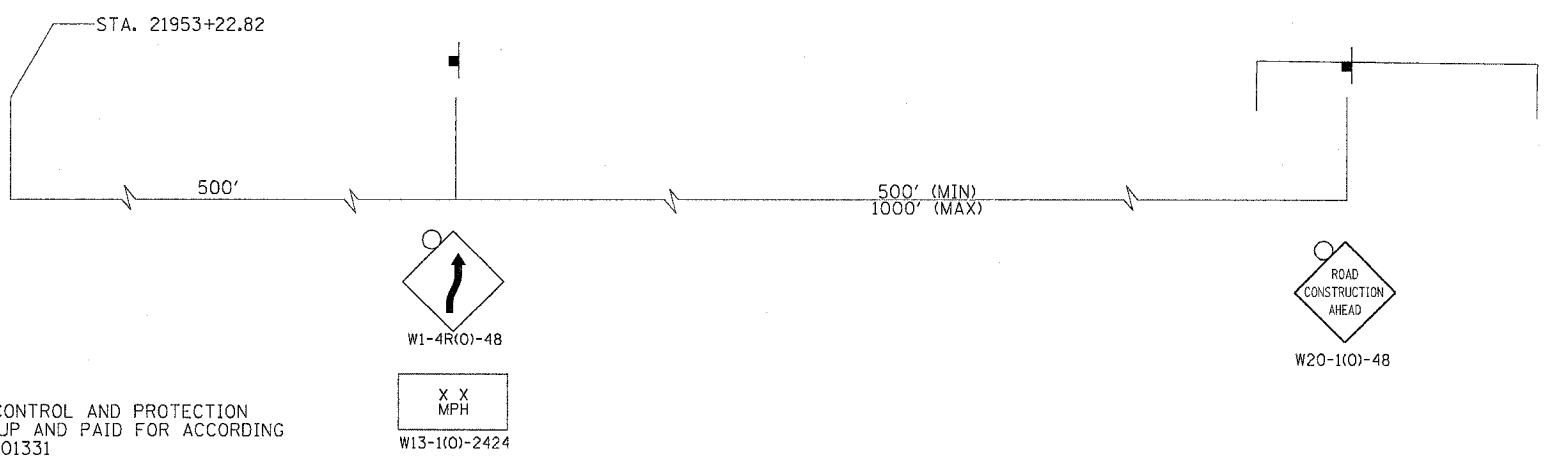

PLOT DATE = Nov, Mar 28, 14:46:17, 2005  
 FILE NAME = c:\p\proj\m28\p2162288\p162288.dgn  
 PLOT SCALE = 20:0000