

F.A.P. RTE.	SECTION	COUNTY	TOTAL SHEETS	SHEET NO.
553	120RS-3	OGLE	145	58
STA.		TO STA.		
FED. ROAD DIST. NO.		ILLINOIS	FED. AID PROJECT	

STAGE 2:



INSTALL TRAFFIC CONTROL AND PROTECTION STANDARD 701331 AND AS SHOWN ON THE PLANS.

SHIFT THE EAST BOUND TRAFFIC ON THE EAST BOUND SHOULDER AND WEST BOUND TRAFFIC ON THE EAST BOUND LANE.

CLOSE THE WEST BOUND LANE.

REMOVE AND CONSTRUCT THE WEST BOUND PAVEMENT, SHOULDERS AND UNDERDRAINS FROM STA. 21928+50.00 TO STA. 21938+50.00 UNDERNEATH THE I-39 STRUCTURES.

CONSTRUCT TEMPORARY TAPERS AT BOTH ENDS OF THE NEW WEST BOUND LANE.

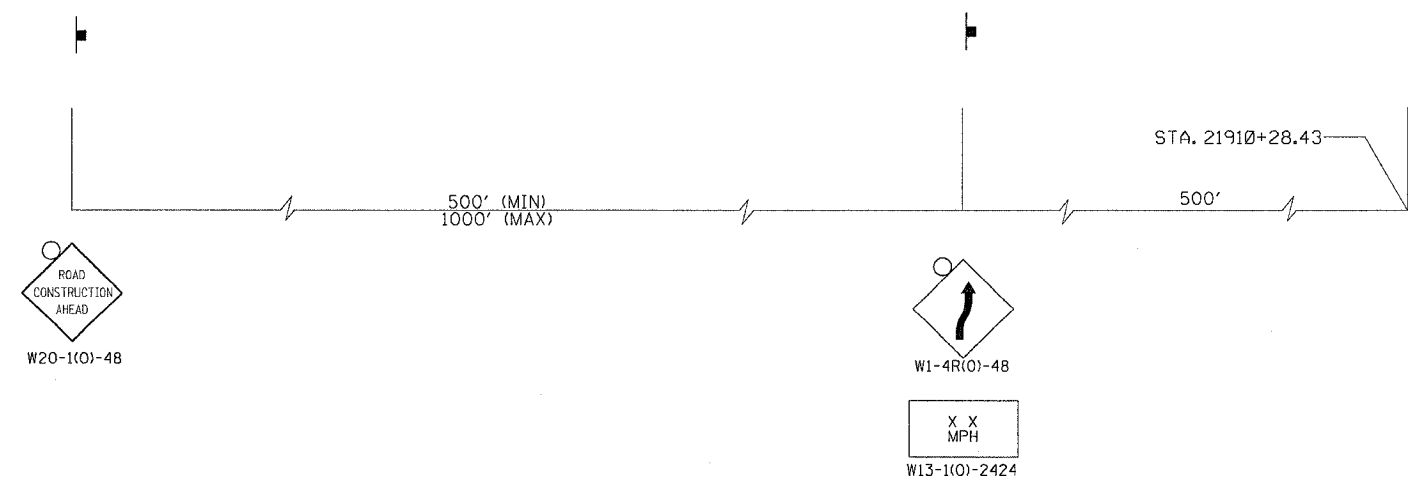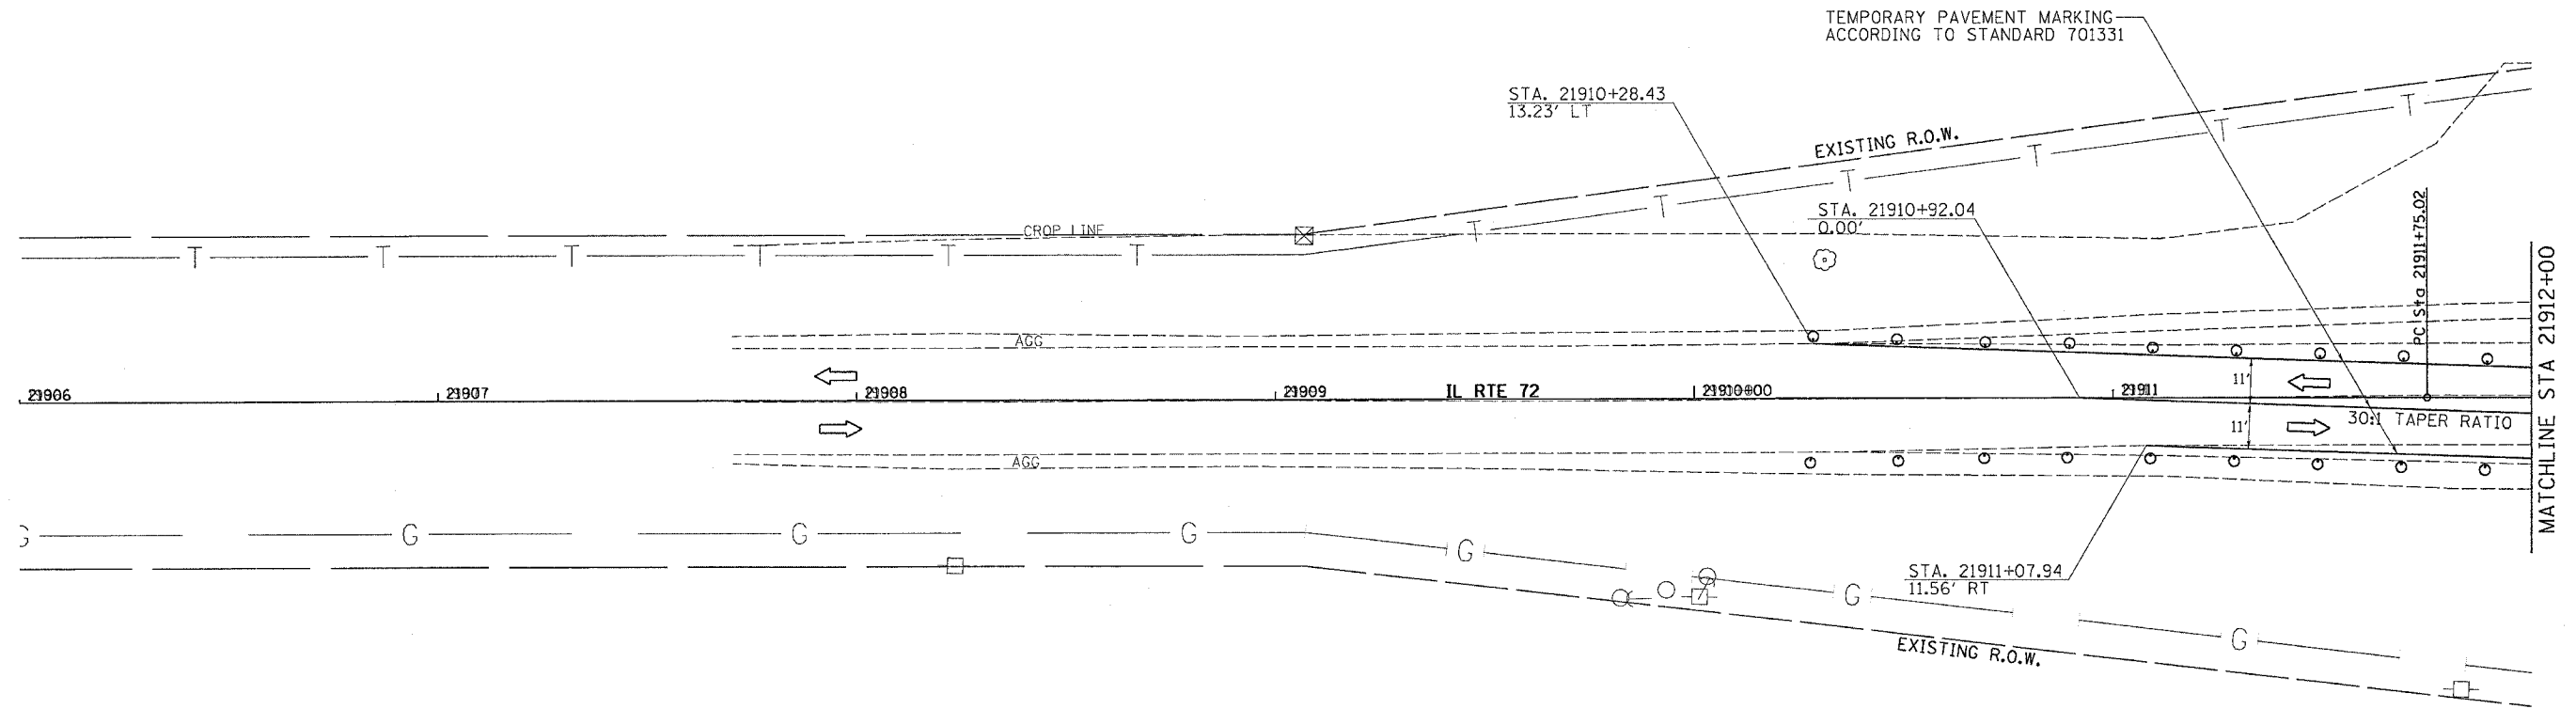

	WORK AREA
	SIGN
	TYPE III BARRICADE
	BARRICADE OR DRUM WITH MONODIRECTIONAL STEADY BURN LIGHT

NOTE:
THIS TRAFFIC CONTROL AND PROTECTION SHALL BE SET UP AND PAID FOR ACCORDING TO STANDARD 701331

PLOT DATE = Mon, Mar 28 14:43:06 2005
FILE NAME = s:\p\proj\msta\p216280\dl6280a\p2a.dgn
PLOT SCALE = 28.00000 / 1 IN.