


F.A.P. RTE.	SECTION	COUNTY	TOTAL SHEETS	SHEET NO.
553	120RS-3	OGLE	145	61
STA.		TO STA.		
FED. ROAD DIST. NO.		ILLINOIS	FED. AID PROJECT	

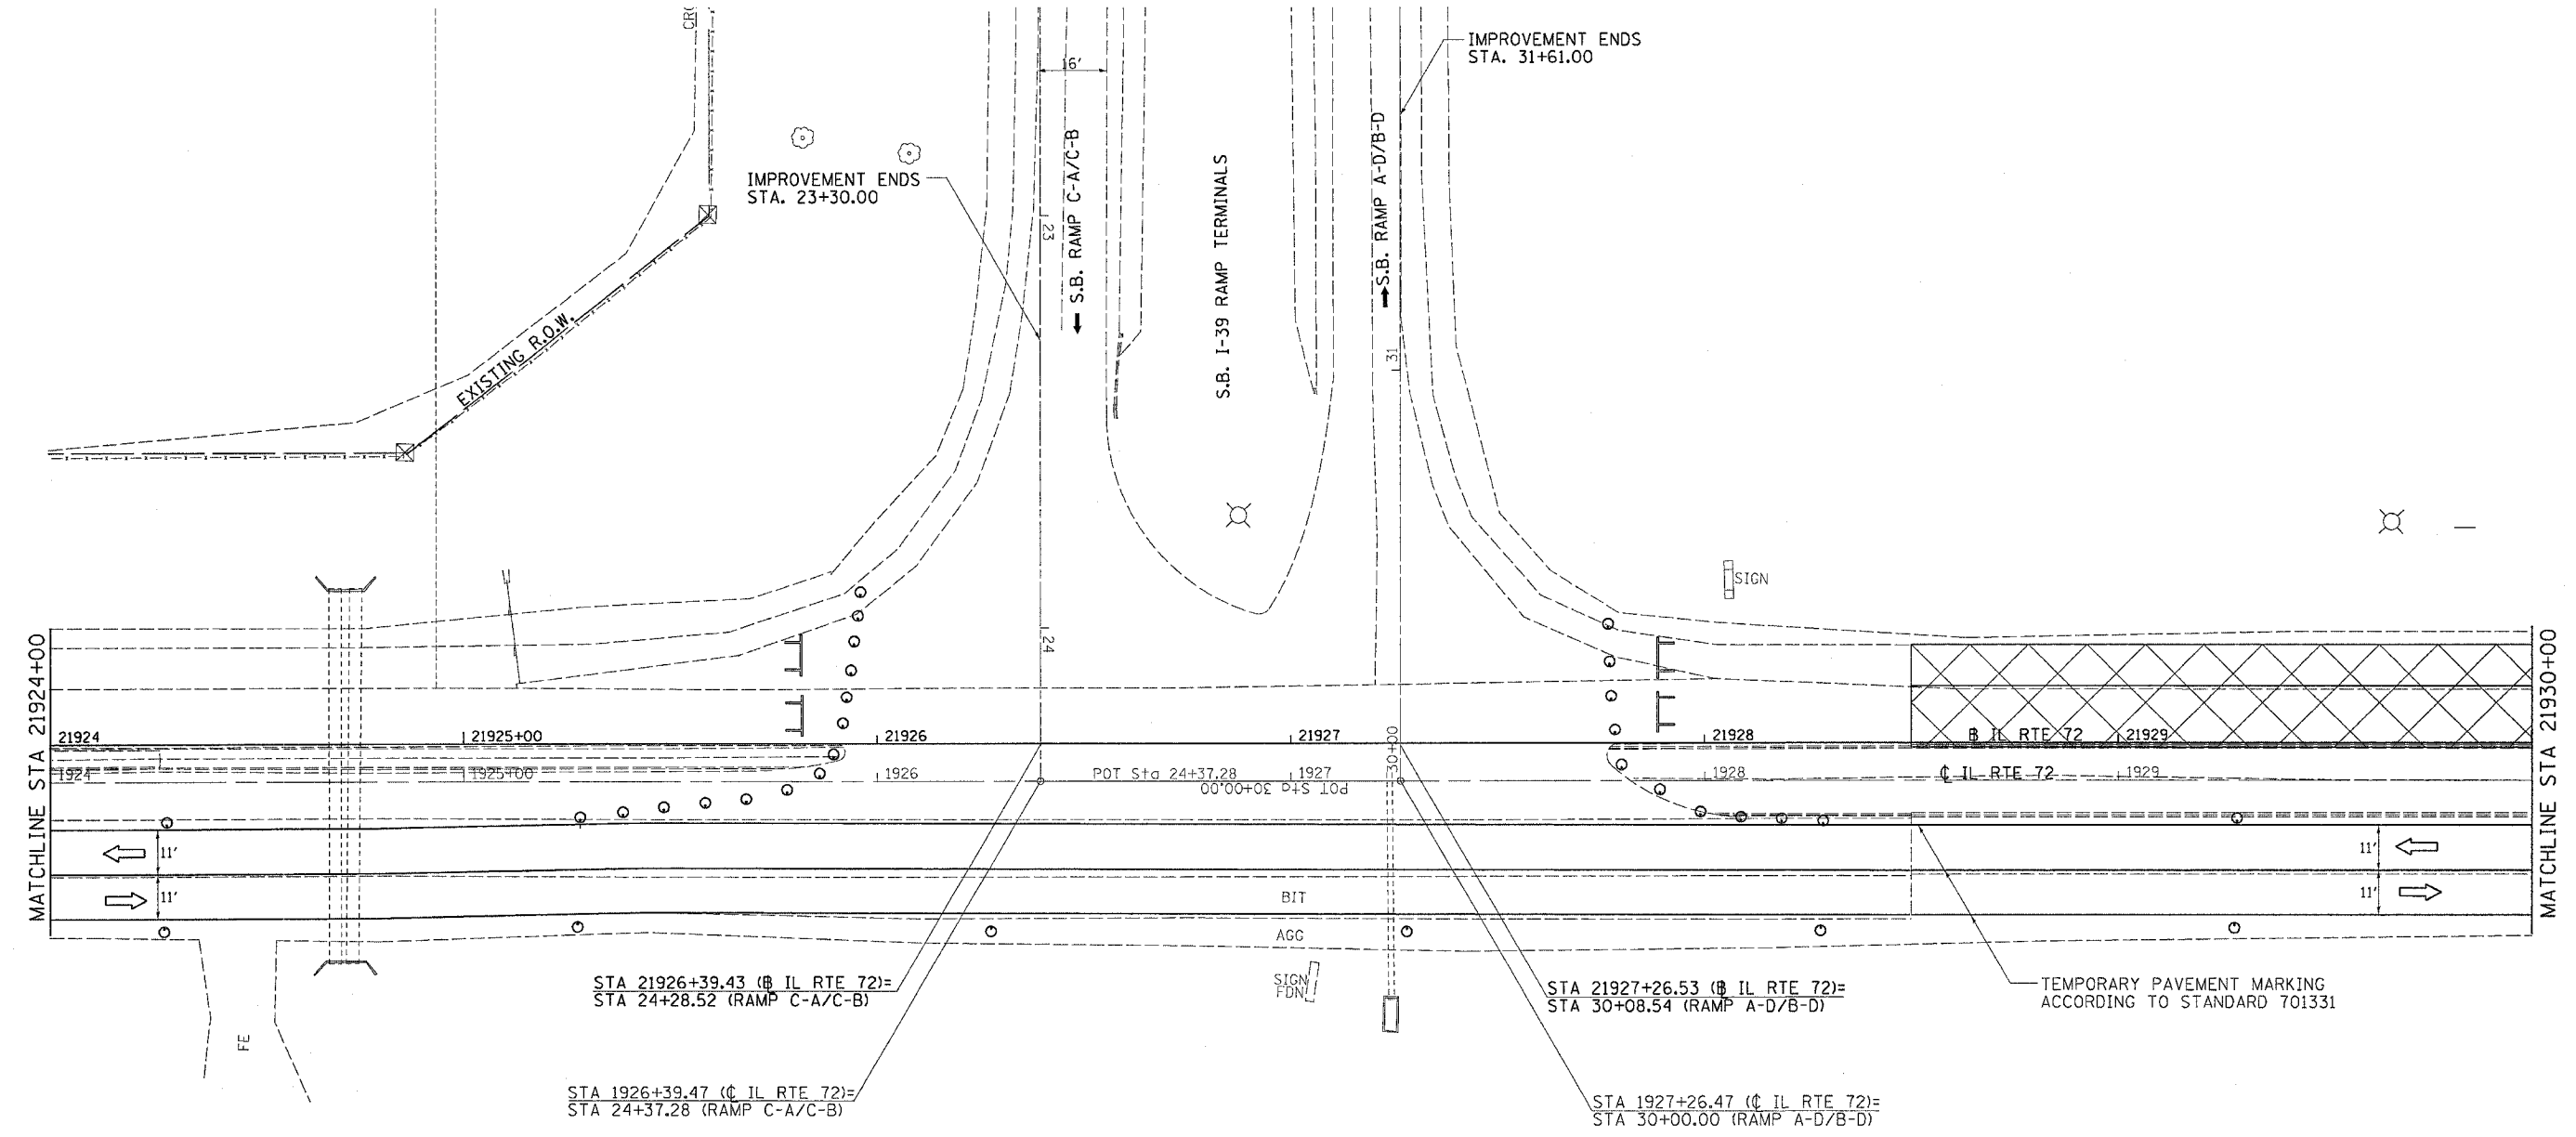

STA 21926+39.43 (IL RTE 72)=  
STA 24+28.52 (RAMP C-A/C-B)

STA 1926+39.47 (IL RTE 72)=  
STA 24+37.28 (RAMP C-A/C-B)

STA 21927+26.53 (IL RTE 72)=  
STA 30+08.54 (RAMP A-D/B-D)

STA 1927+26.47 (IL RTE 72)=  
STA 30+00.00 (RAMP A-D/B-D)

TEMPORARY PAVEMENT MARKING  
ACCORDING TO STANDARD 701331

	WORK AREA
	SIGN
	TYPE III BARRICADE
	BARRICADE OR DRUM WITH MONODIRECTIONAL STEADY BURN LIGHT

**NOTE:**  
THIS TRAFFIC CONTROL AND PROTECTION  
SHALL BE SET UP AND PAID FOR ACCORDING  
TO STANDARD 701331

PLOT DATE = Mon, Mar 28 14:30:07, 2005  
FILE NAME = c:\p\c\m\p\p26280\dl62801.dgn  
PLOT SCALE = 20.0000 / IN.