


F.A.P. RTE.	SECTION	COUNTY	TOTAL SHEETS	SHEET NO.
553	12ORS-3	OGLE	145	62
STA.		TO STA.		
FED. ROAD DIST. NO.		ILLINOIS	FED. AID PROJECT	

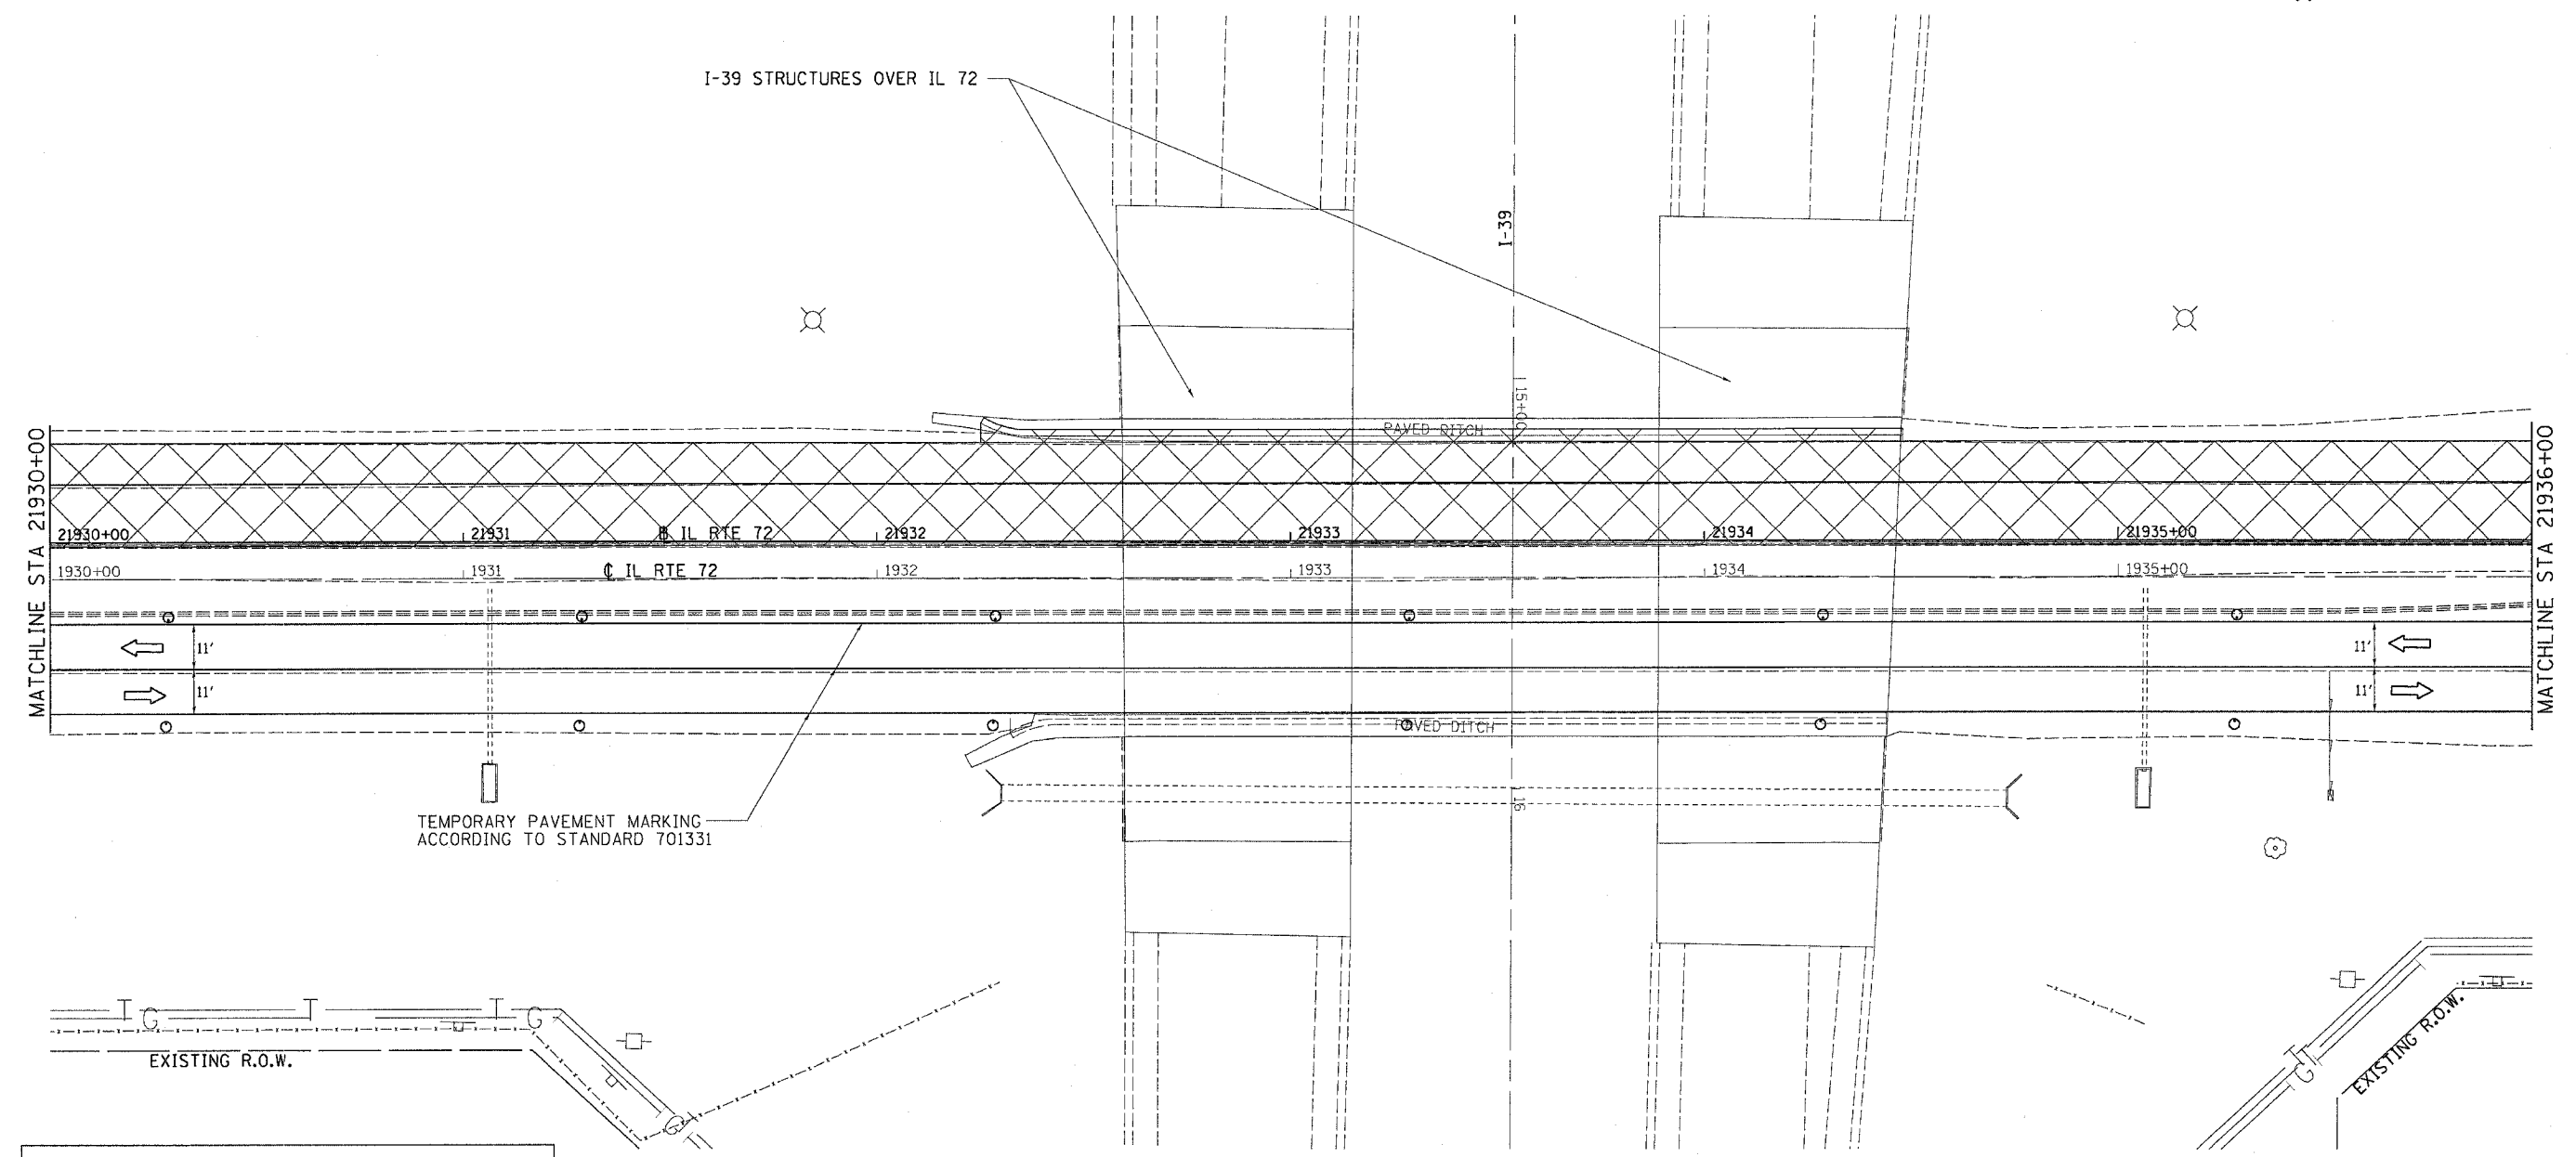

I-39 STRUCTURES OVER IL 72



TEMPORARY PAVEMENT MARKING ACCORDING TO STANDARD 701331

EXISTING R.O.W.

EXISTING R.O.W.

	WORK AREA
	SIGN
	TYPE III BARRICADE
	BARRICADE OR DRUM WITH MONODIRECTIONAL STEADY BURN LIGHT

NOTE:
THIS TRAFFIC CONTROL AND PROTECTION SHALL BE SET UP AND PAID FOR ACCORDING TO STANDARD 701331

PLOT DATE = Mon, Mar 28 14:43:07, 2005
FILE NAME = c:\p\projects\12052005\12052005.dwg
PLOT SCALE = 20.000000 / 1 IN.