

F.A.P. RTE.	SECTION	COUNTY	TOTAL SHEETS	SHEET NO.
553	120RS-3	OGLE	145	68
STA.		TO STA.		
FED. ROAD DIST. NO.		ILLINOIS FED. AID PROJECT		

STAGE 3A:


INSTALL TRAFFIC CONTROL AND PROTECTION STANDARD 701331 AND AS SHOWN ON THE PLANS.

SHIFT EAST BOUND TRAFFIC ONTO EAST BOUND SHOULDER AND WEST BOUND TRAFFIC ONTO THE EAST BOUND LANE.

CLOSE THE WEST BOUND LANE.

RUBBILIZE AND RESURFACE THE WEST BOUND LANE SHOULDERS AND RAMPS AS SHOWN ON THE PLANS.

THIS STAGE CAN BE IMPLEMENTED AS SOON AS THE ALL OF THE RAMP WORK IS COMPLETED FROM STAGE 3.

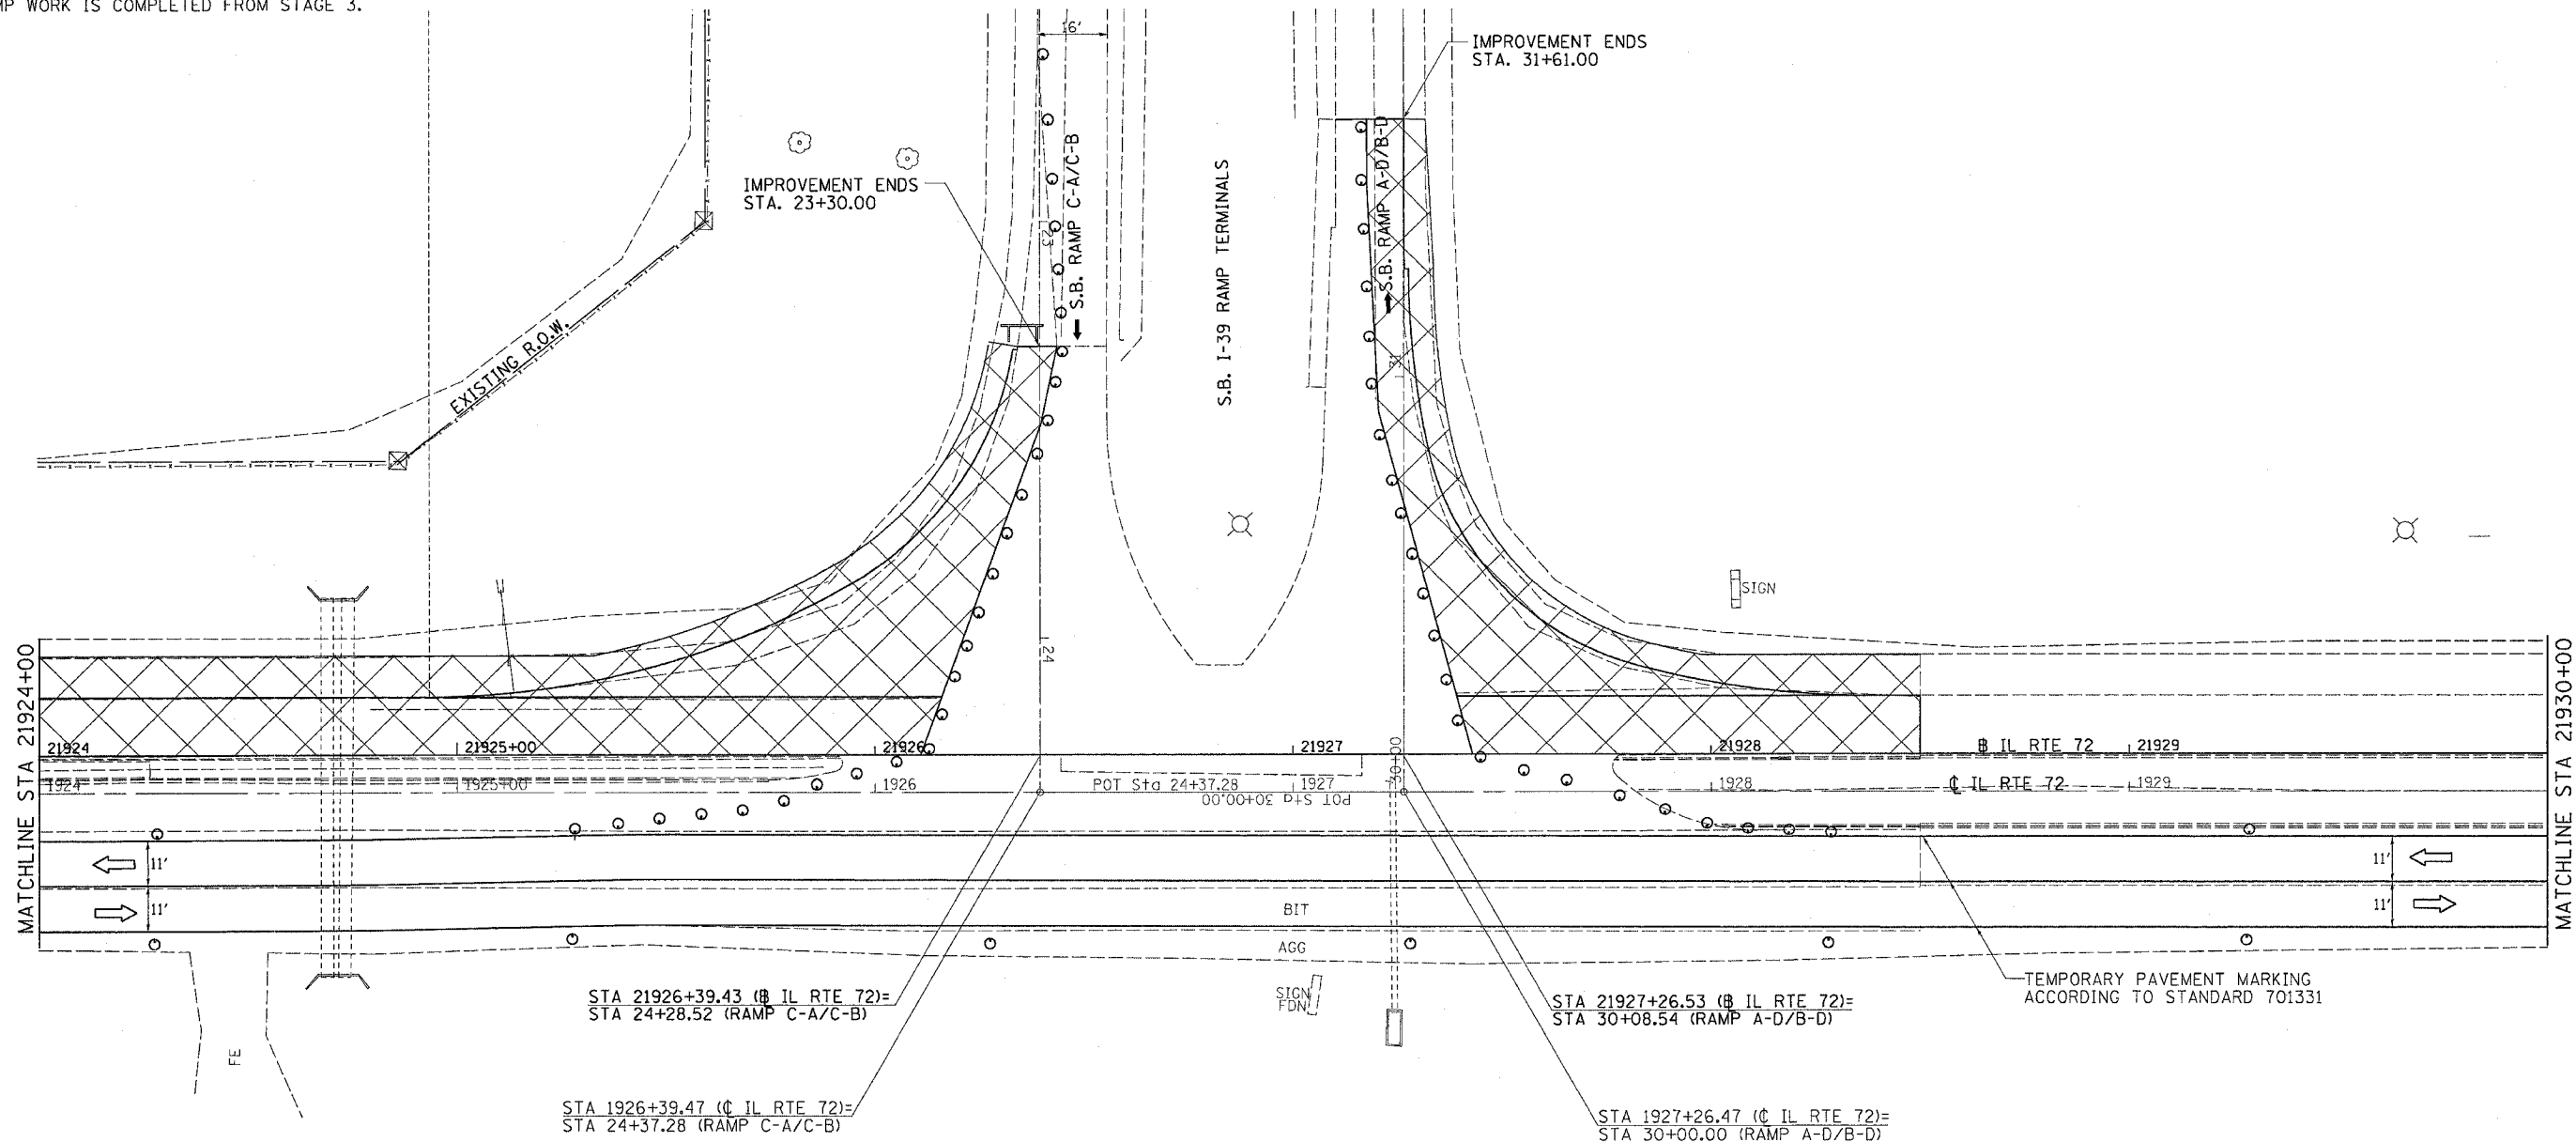

	WORK AREA
	SIGN
	TYPE III BARRICADE
	BARRICADE OR DRUM WITH MONODIRECTIONAL STEADY BURN LIGHT

NOTE:
THIS TRAFFIC CONTROL AND PROTECTION SHALL BE SET UP AND PAID FOR ACCORDING TO STANDARD 701331.

PLOT DATE = Mon Mar 28 14:45:53 2005
 FILE NAME = c:\pwork\msta\21924\21924\16228a.dgn
 PLOT SCALE = 28.8000 / IN.