
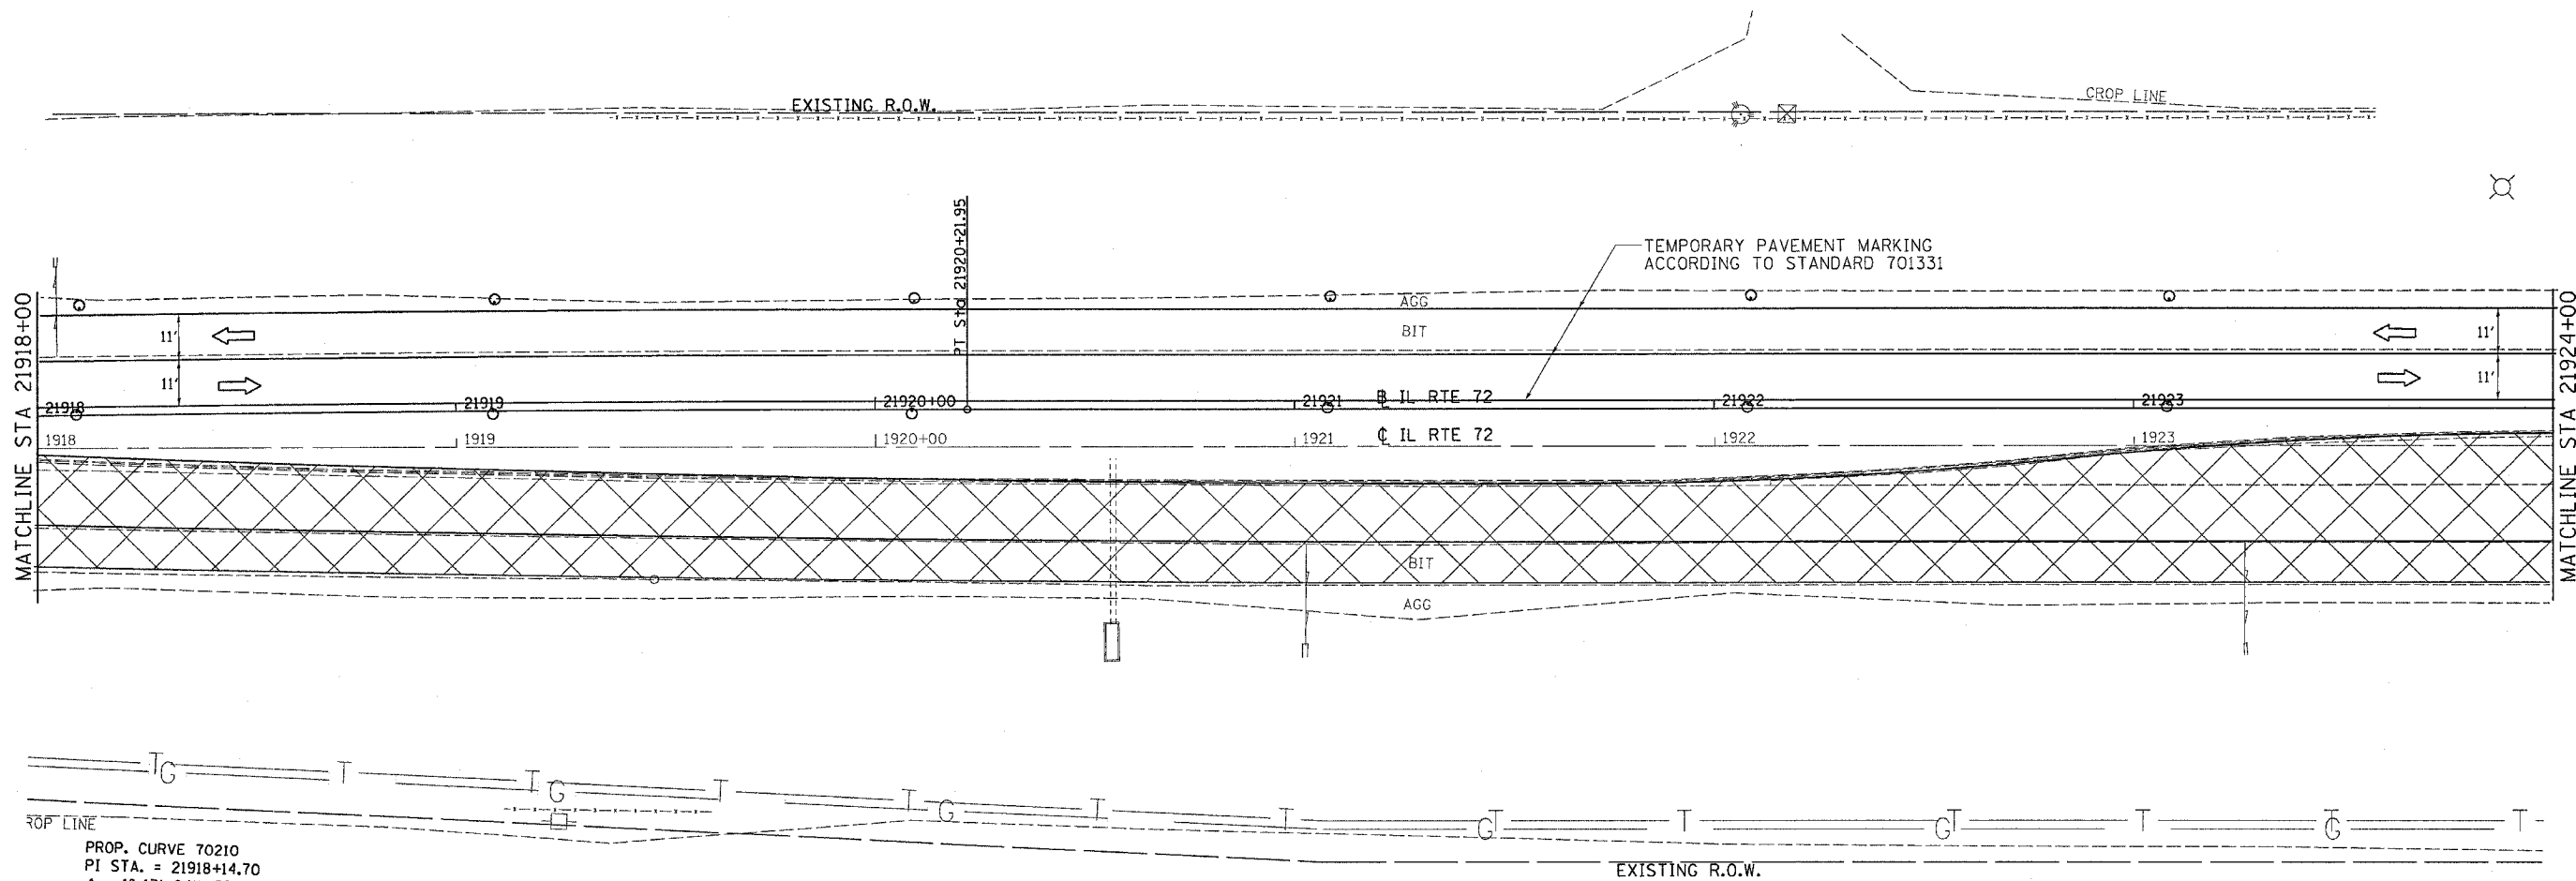


F.A.P. RTE.	SECTION	COUNTY	TOTAL SHEETS	SHEET NO.
553	120RS-3	OGLE	145	72
STA.		TO STA.		
FED. ROAD DIST. NO.		ILLINOIS FED. AID PROJECT		

 

PROP. CURVE 70210
 PI STA. = 21918+14.70
 $\Delta = 1^\circ 13' 04''$ (RT)
 $D = 0^\circ 17' 38''$
 $R = 19,501.72'$
 $T = 207.26'$
 $L = 414.51'$
 $E = 1.10'$
 $e = \text{-----}$
 $T.R. = \text{-----}$
 $S.E. \text{ RUN} = \text{-----}$
 $P.C. \text{ STA} = 21916+07.44$
 $P.T. \text{ STA} = 21920+21.95$

	WORK AREA
	SIGN
	TYPE III BARRICADE
	BARRICADE OR DRUM WITH MONODIRECTIONAL STEADY BURN LIGHT

NOTE:
 THIS TRAFFIC CONTROL AND PROTECTION SHALL BE SET UP AND PAID FOR ACCORDING TO STANDARD 701331

PLOT DATE = Mon Mar 28 14:47:33 2005
 FILE NAME = c:\p\proj\sta21918\dl6208a.dgn
 PLOT SCALE = 20.0000 / IN.