


F.A.P. RTE.	SECTION	COUNTY	TOTAL SHEETS	SHEET NO.
553	120RS-3	OGLE	145	78
STA.		TO STA.		
FED. ROAD DIST. NO.		ILLINOIS FED. AID PROJECT		

ELEVATION DETAILS

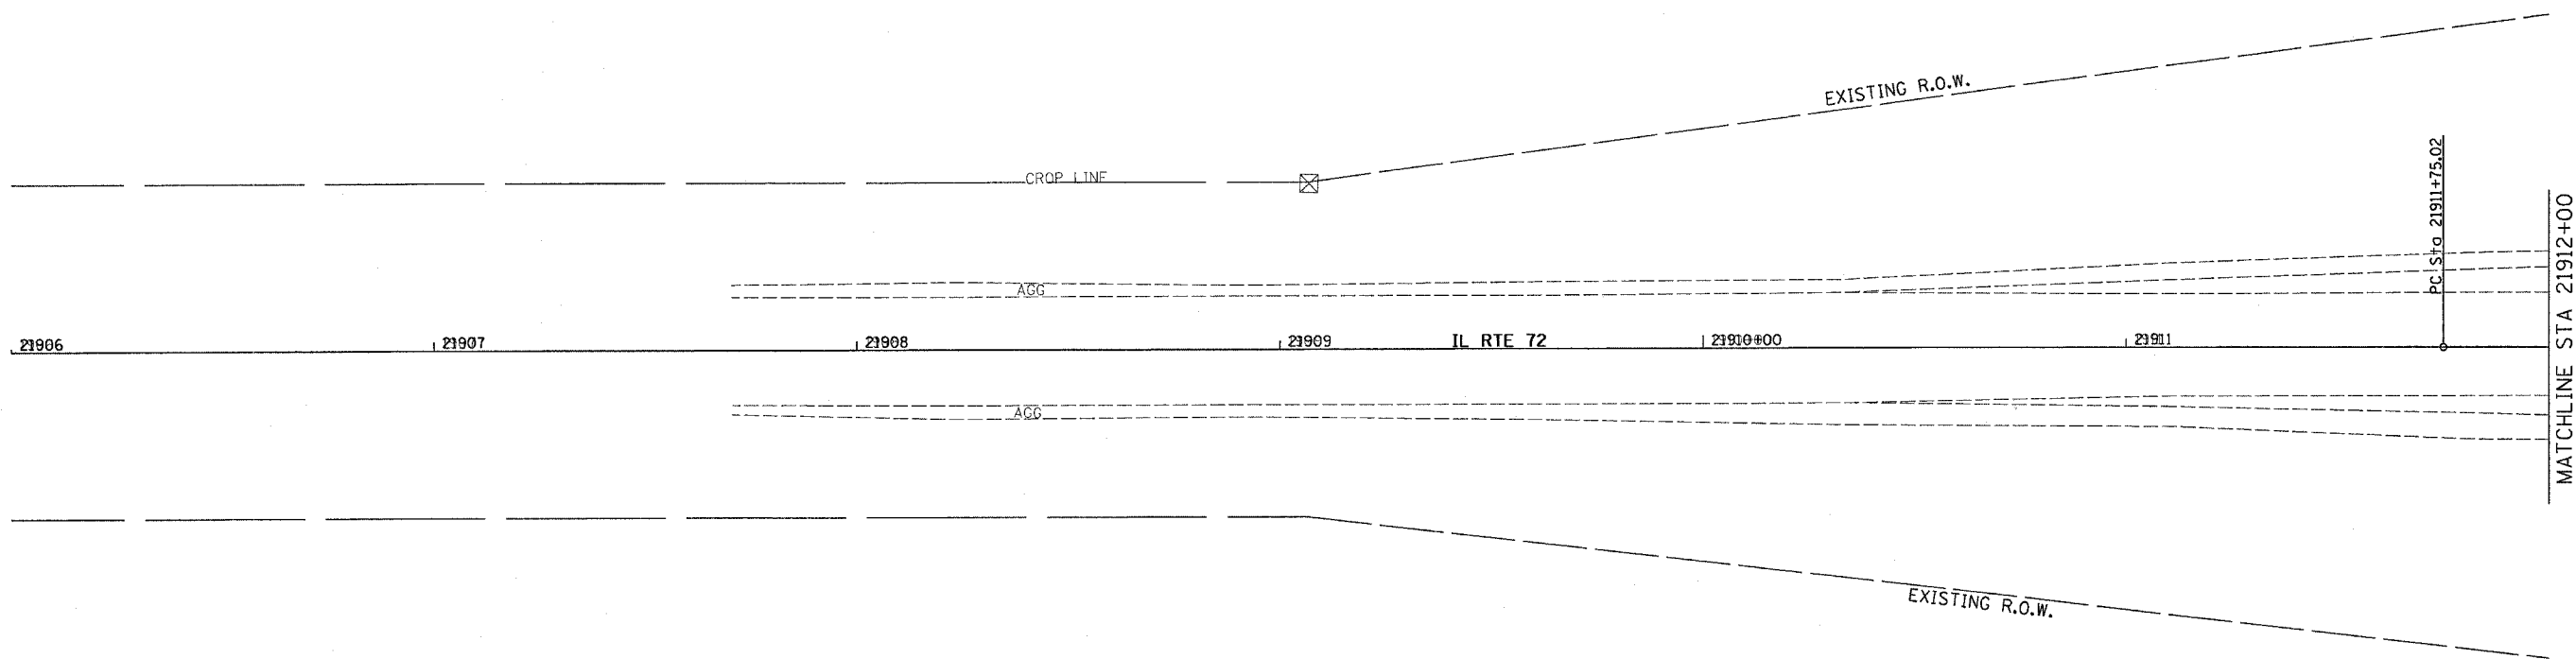

PLOT DATE = Mon Mar 28 14:50:12 2005
 PLOT TIME = 15:28:55
 PLOT SCALE = 20/8000 / N