


F.A.P. RTE.	SECTION	COUNTY	TOTAL SHEETS	SHEET NO.
553	120RS-3	OGLE	145	81
STA.		TO STA.		
FED. ROAD DIST. NO.		ILLINOIS FED. AID PROJECT		

ELEVATION DETAILS

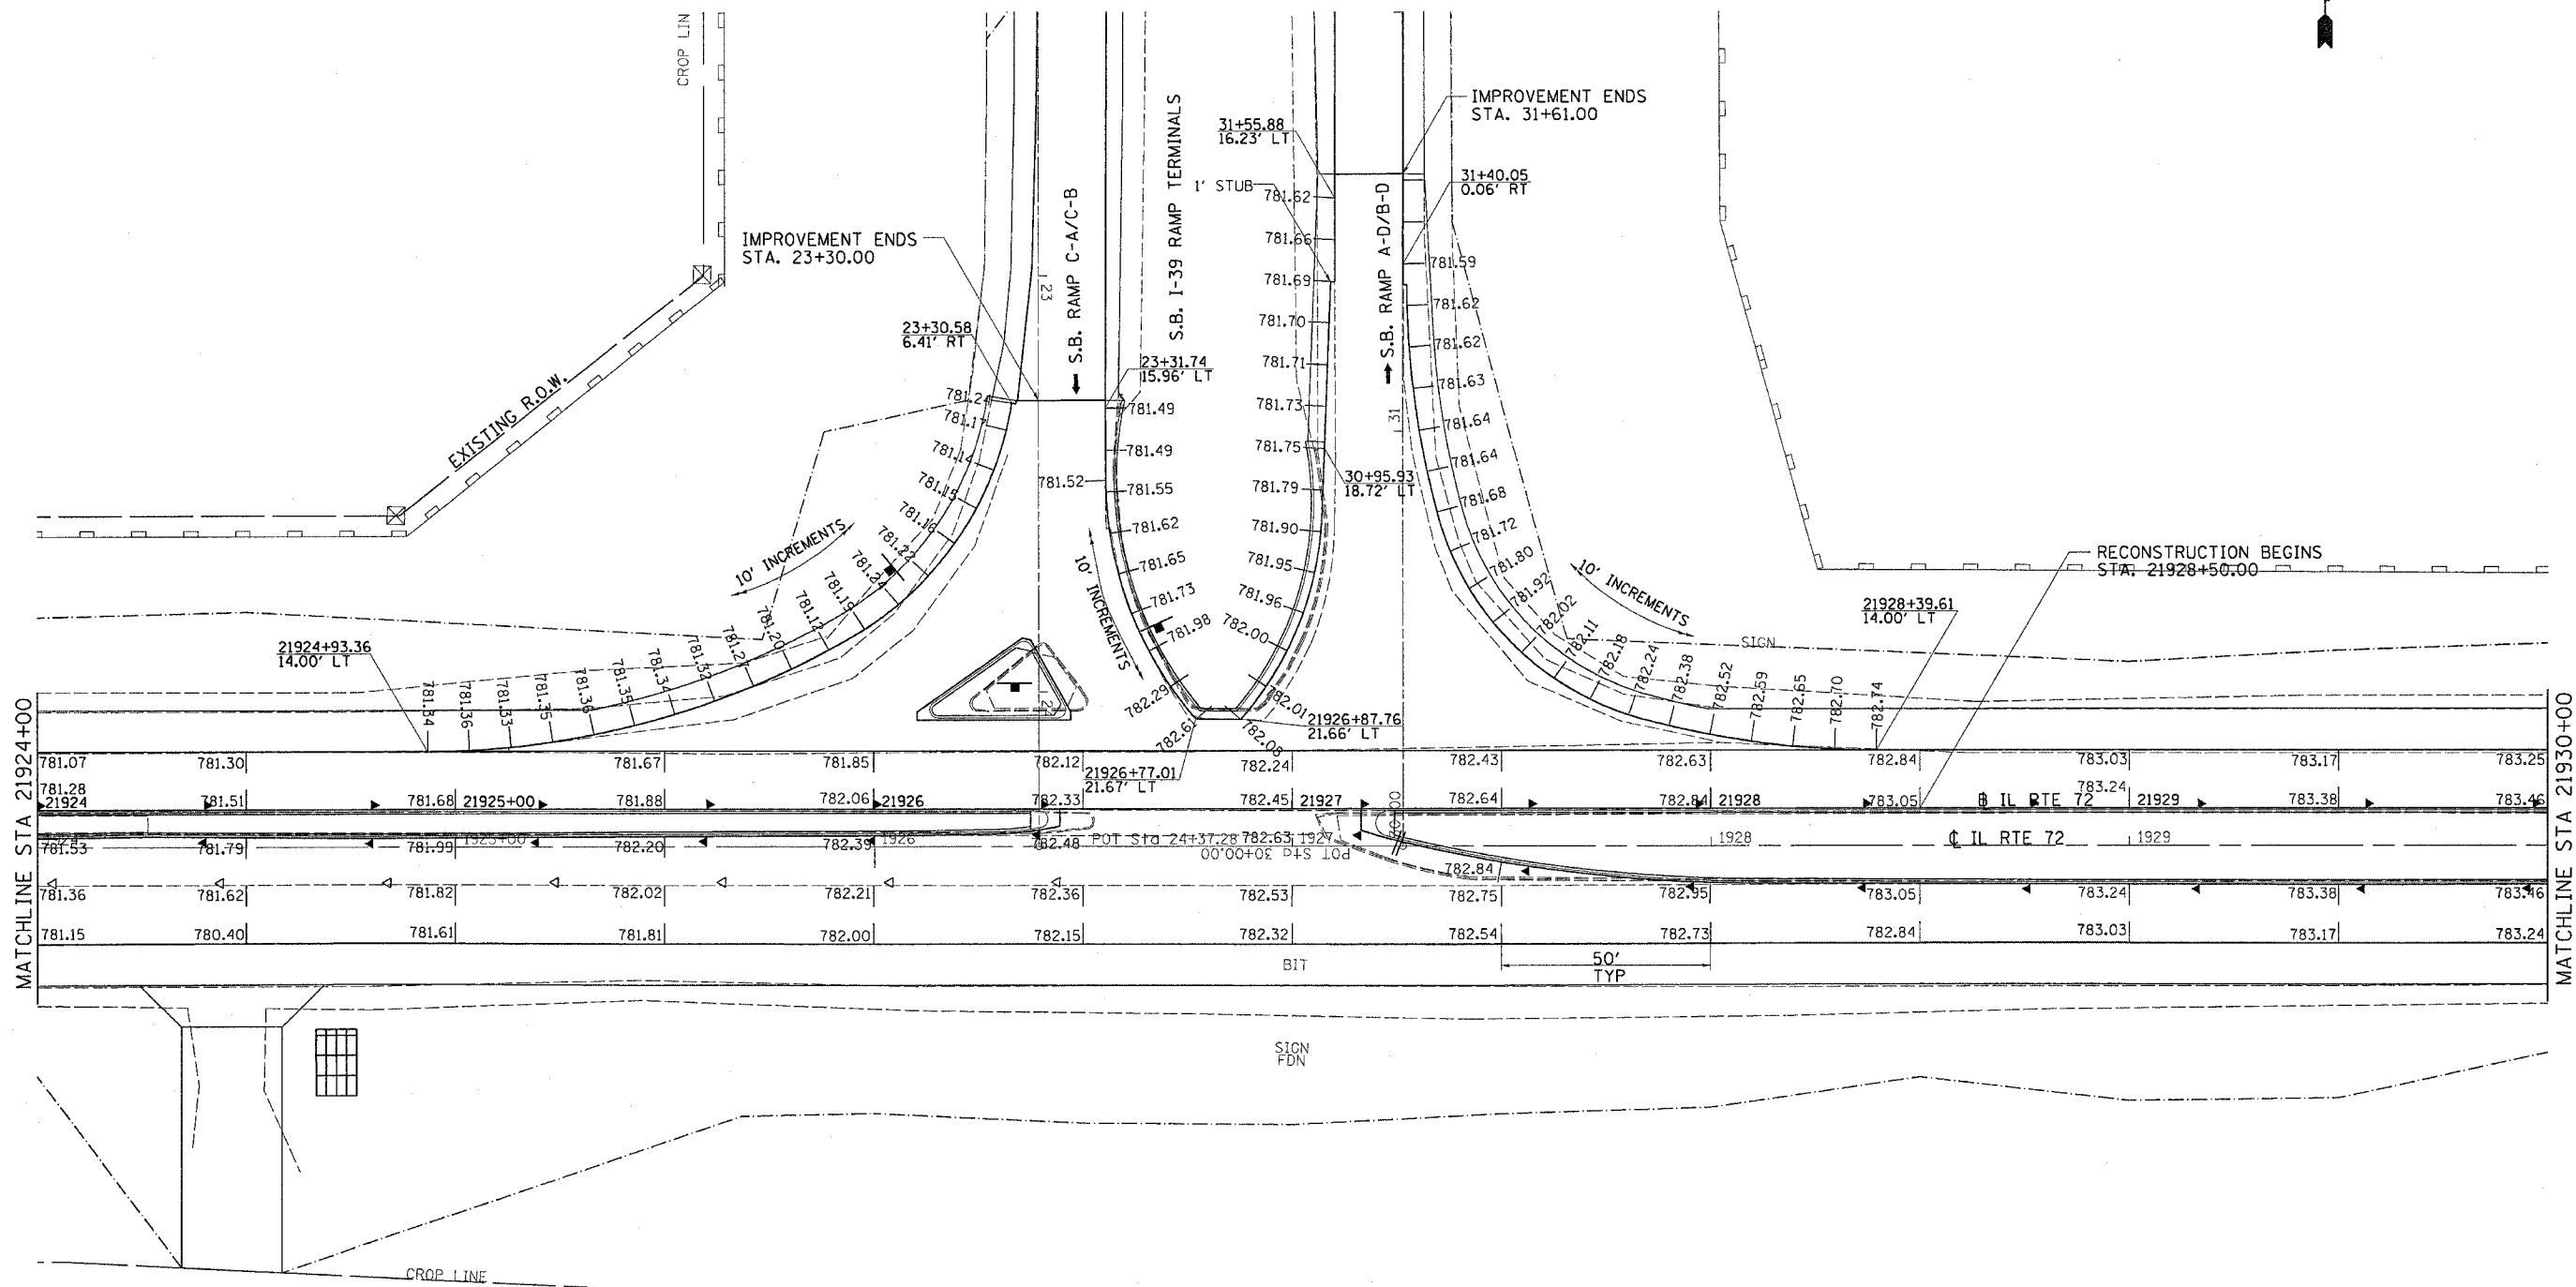

PLOT DATE = Mon Mar 28 14:56:13 2005
 FILE NAME = c:\projects\120rs3\120rs3.dwg
 PLOT SCALE = 20.0000 / IN