


F.A.P. RTE.	SECTION	COUNTY	TOTAL SHEETS	SHEET NO.
553	120RS-3	OGLE	145	86
STA.		TO STA.		
FED. ROAD DIST. NO.		ILLINOIS	FED. AID PROJECT	

STATION OFFSET DETAILS

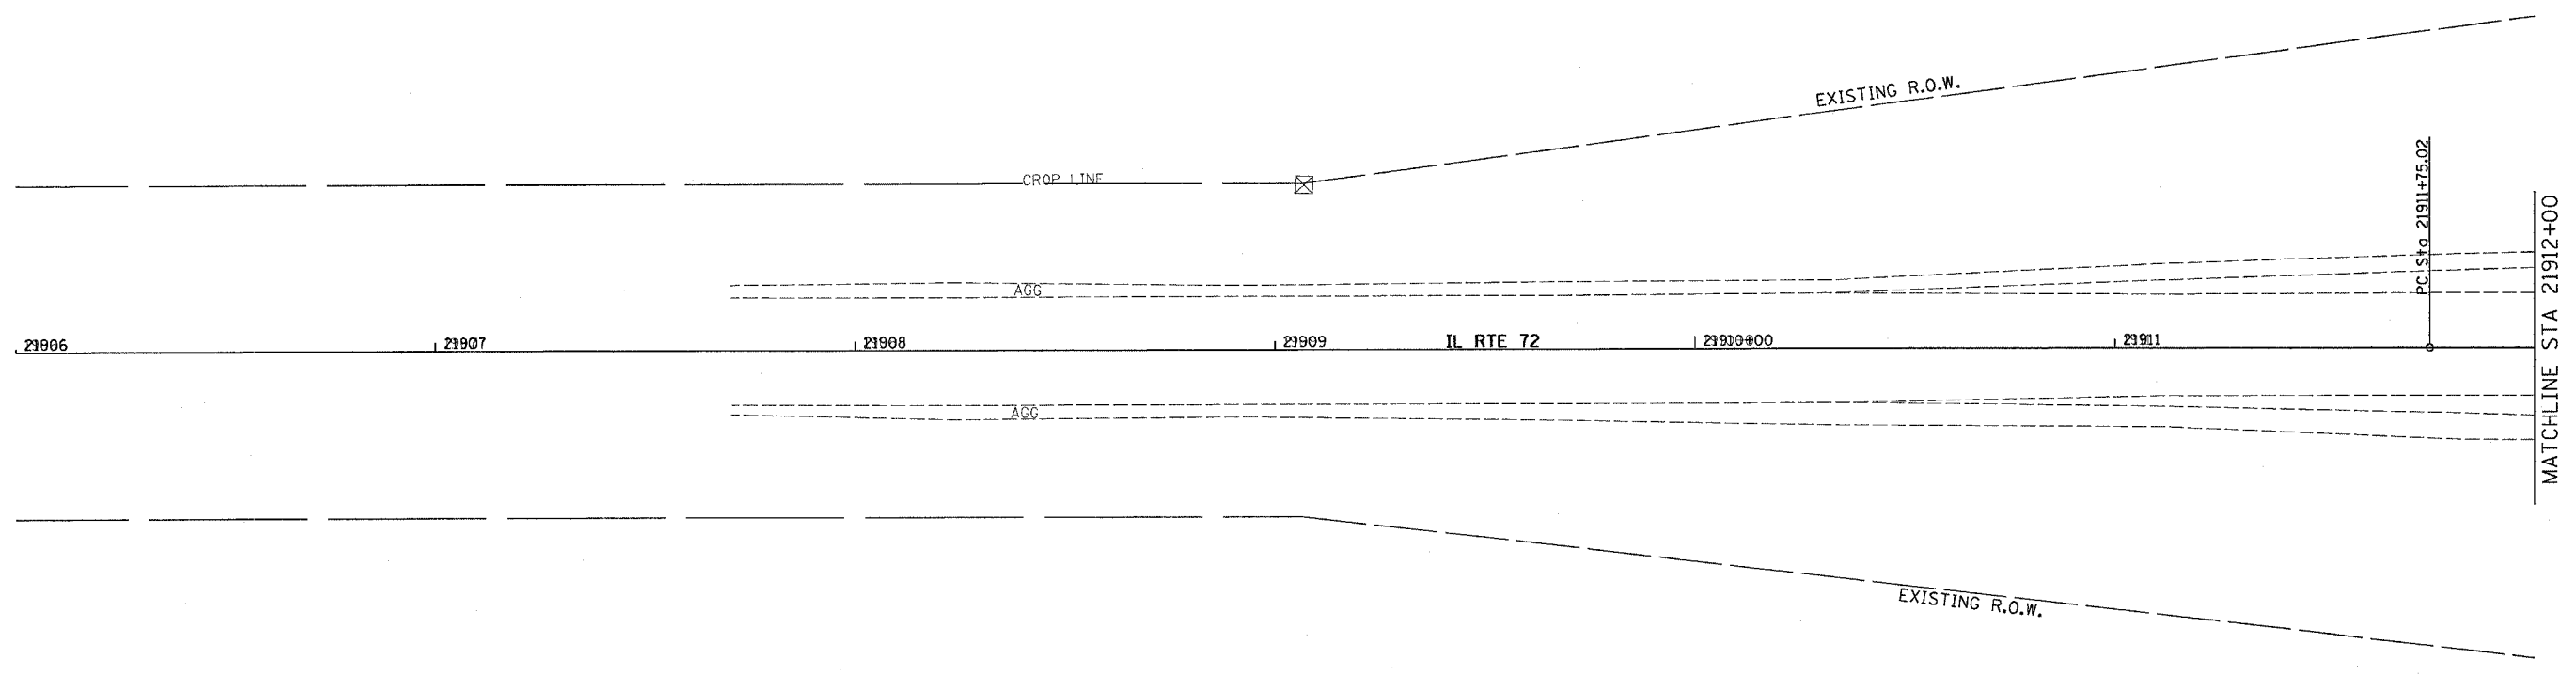

PLOT DATE = Mon Mar 28 14:51:49 2005
 FILE NAME = c:\projects\215200\dl6200a.dgn
 PLOT SCALE = 20.0000 / IN.