


F.A.P. RTE.	SECTION	COUNTY	TOTAL SHEETS	SHEET NO.
553	120RS-3	OGLE	145	87
STA.		TO STA.		
FED. ROAD DIST. NO.		ILLINOIS	FED. AID PROJECT	

STATION OFFSET DETAILS

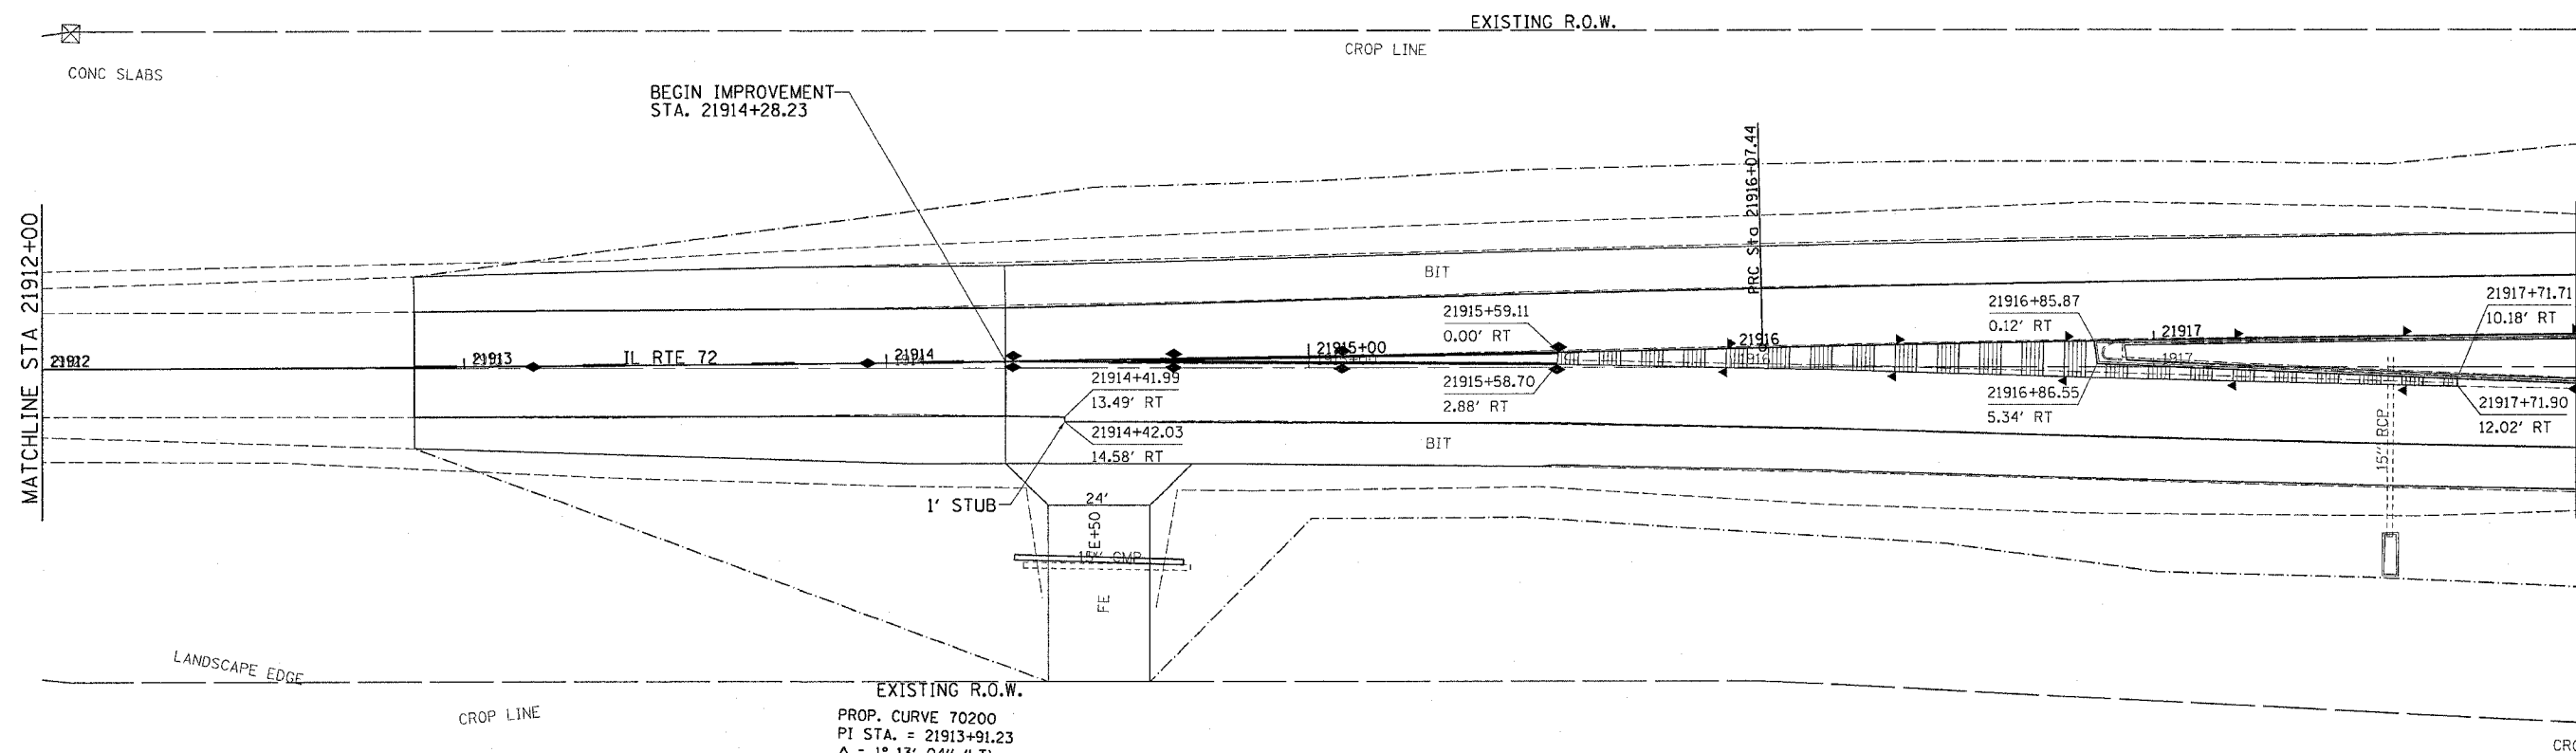

PROP. CURVE 70200
 PI STA. = 21913+91.23
 $\Delta = 1^\circ 13' 04''$ (LT)
 $D = 0^\circ 16' 54''$
 $R = 20,343.89'$
 $T = 216.22'$
 $L = 432.42'$
 $e = 1.15'$
 $e = \text{-----}$
 $T.R. = \text{-----}$
 $S.E. RUN = \text{-----}$
 P.C. STA = 21911+75.02
 P.T. STA = 21916+07.44

PLOT DATE = Mon Mar 28 14:51:49 2005
 FILE NAME = c:\p\projects\21912\21912.dwg
 PLOT SCALE = 28.00000' / IN.