

F.A.P. RTE.	SECTION	COUNTY	TOTAL SHEETS	SHEET NO.
120RS-3	OGLE		145	91


STA.	TO STA.
FED. ROAD DIST. NO.	ILLINOIS FED. AID PROJECT

# STATION OFFSET DETAILS

82+33.00  
114.27' RT



21942+13.44  
224.00' LT

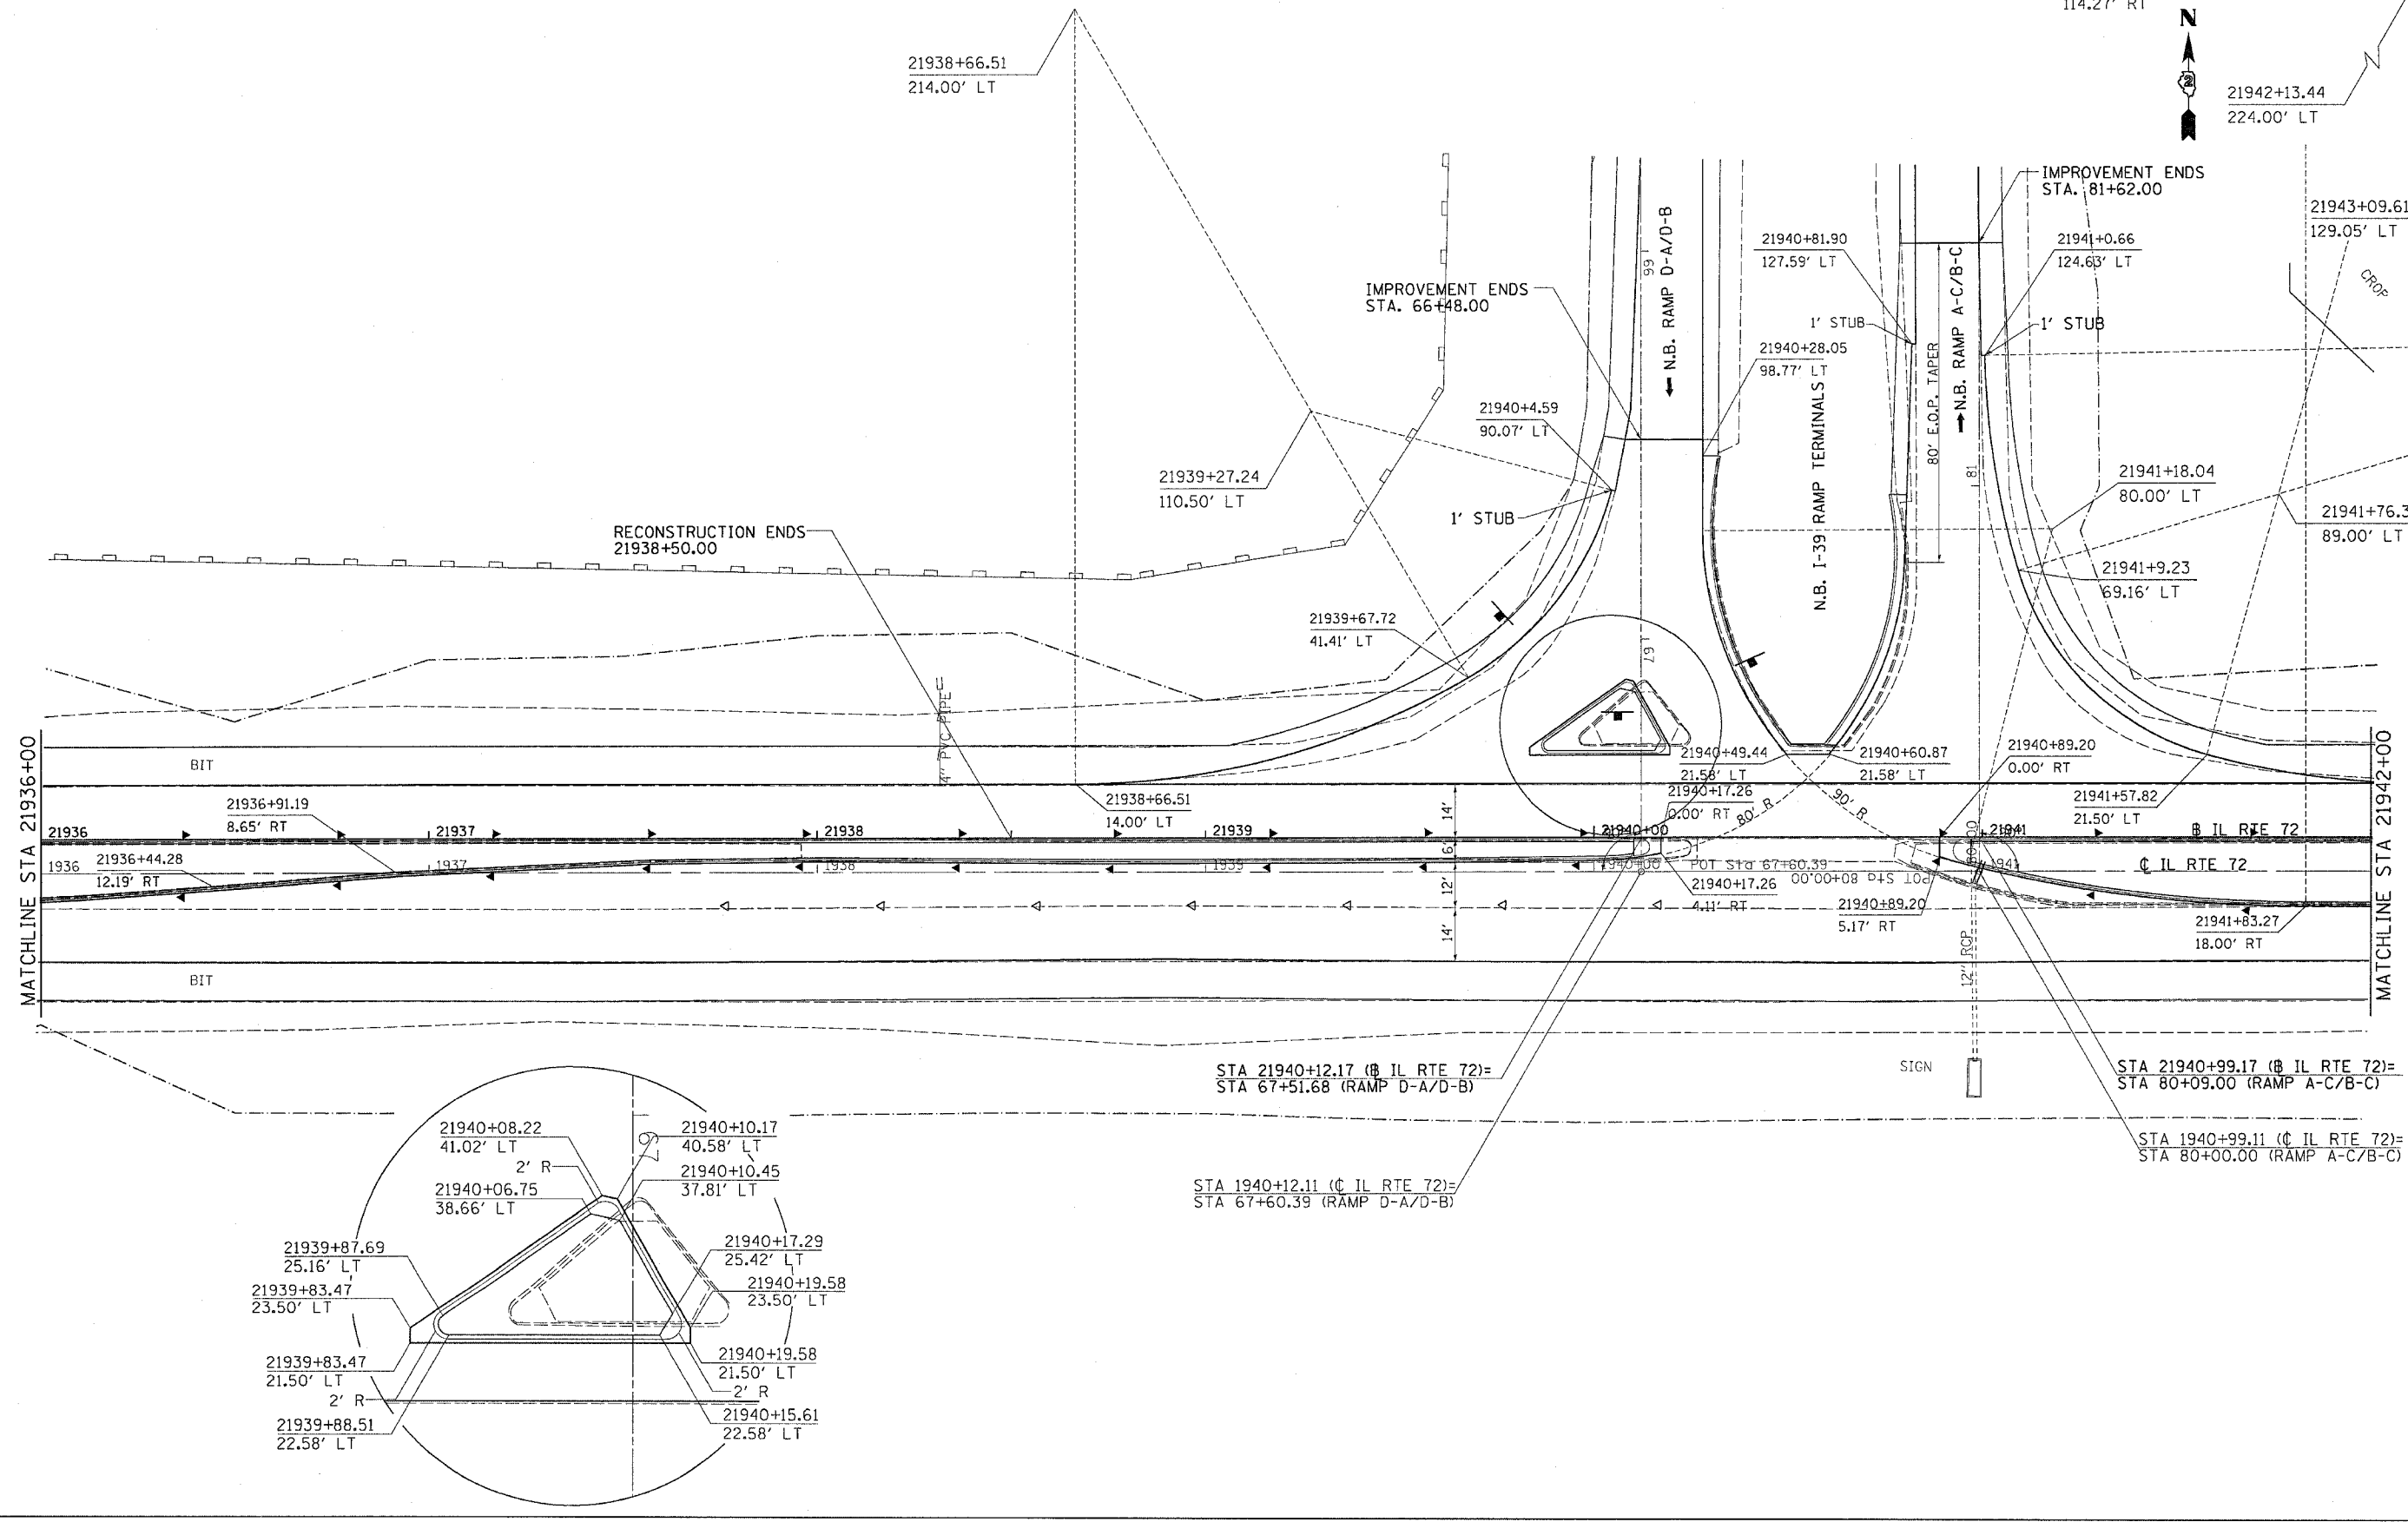

PLOT DATE = Mon Mar 28 14:51:59 2005  
FILE NAME = s:\projects\628520\628520.dgn  
PLOT SCALE = 20/8000 = 1/400