


F.A.P. RTE.	SECTION	COUNTY	TOTAL SHEETS	SHEET NO.
553	120RS-3	OGLE	145	102
STA.		TO STA.		
FED. ROAD DIST. NO.		ILLINOIS	FED. AID PROJECT	

PAVEMENT MARKING DETAILS

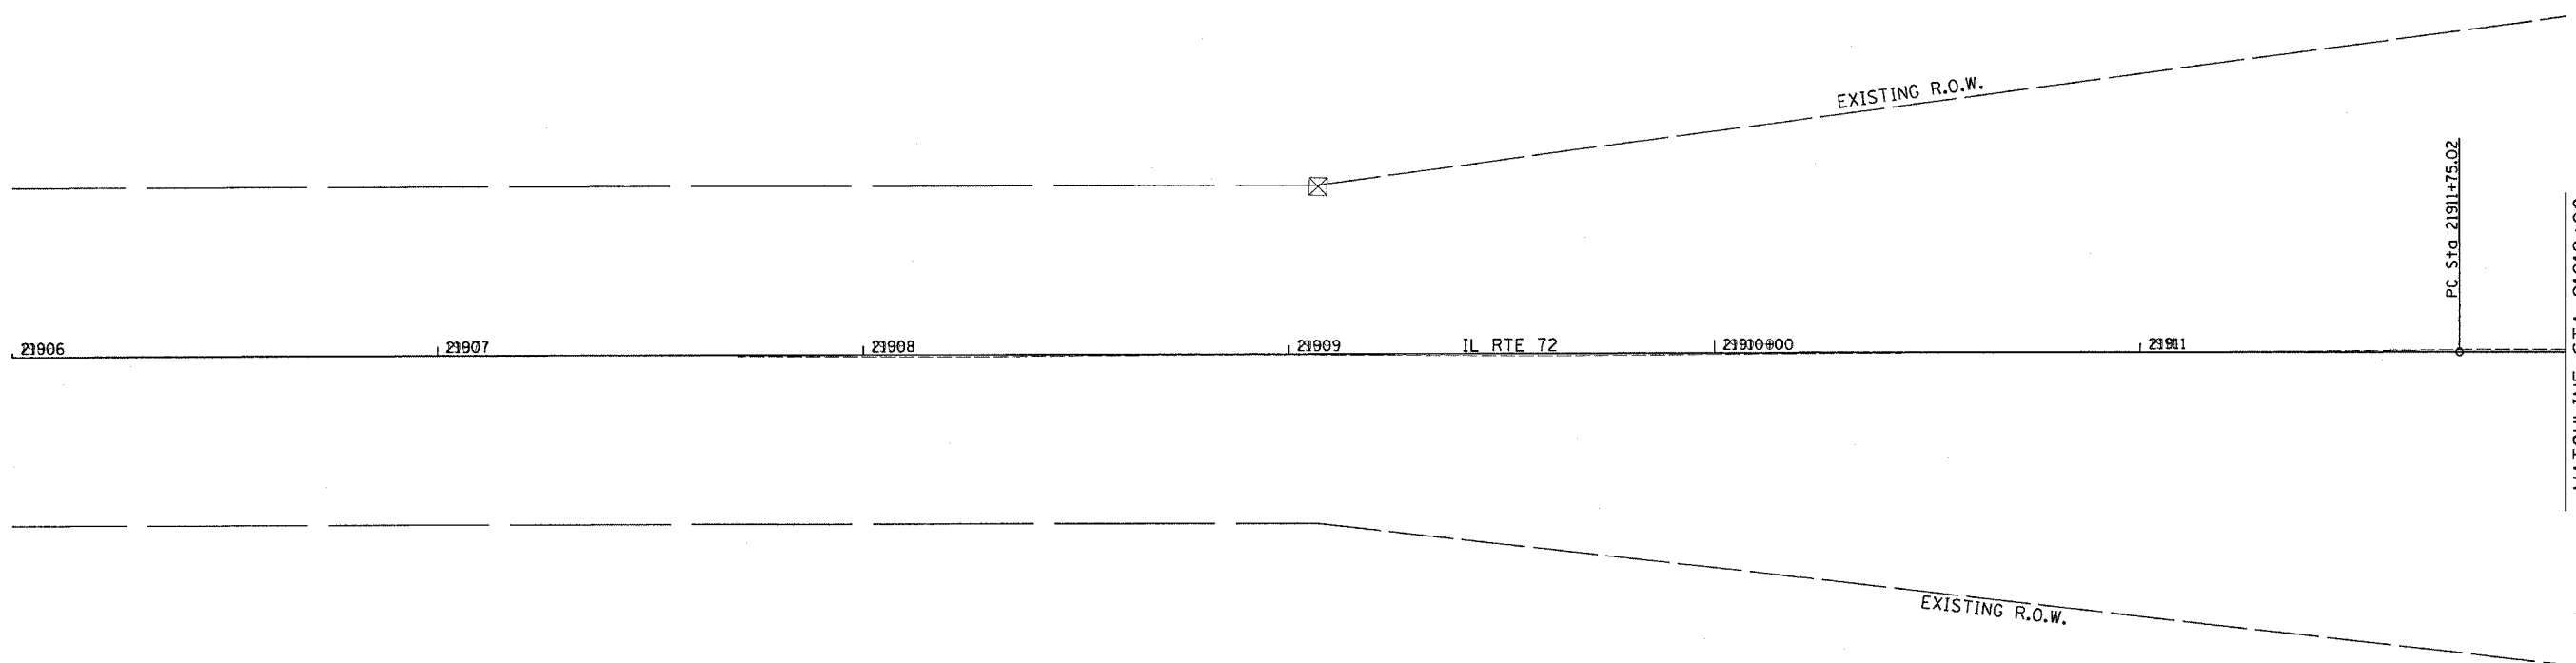

- ◆ TWO WAY AMBER MARKER
- ◀ ONE WAY AMBER MARKER
- ◁ ONE WAY CRYSTAL MARKER

PLOT DATE * Mon Mar 28 14:55:38 2005
 FILE NAME * C:\pavmark\64634\120RS-3\120RS-3.dgn
 PLOT SCALE * 200000 / 1"