


F.A.P. RTE.	SECTION	COUNTY	TOTAL SHEETS	SHEET NO.
553	I20RS-3	OGLE	145	107
STA.		TO STA.		
FED. ROAD DIST. NO.		ILLINOIS FED. AID PROJECT		

PAVEMENT MARKING DETAILS

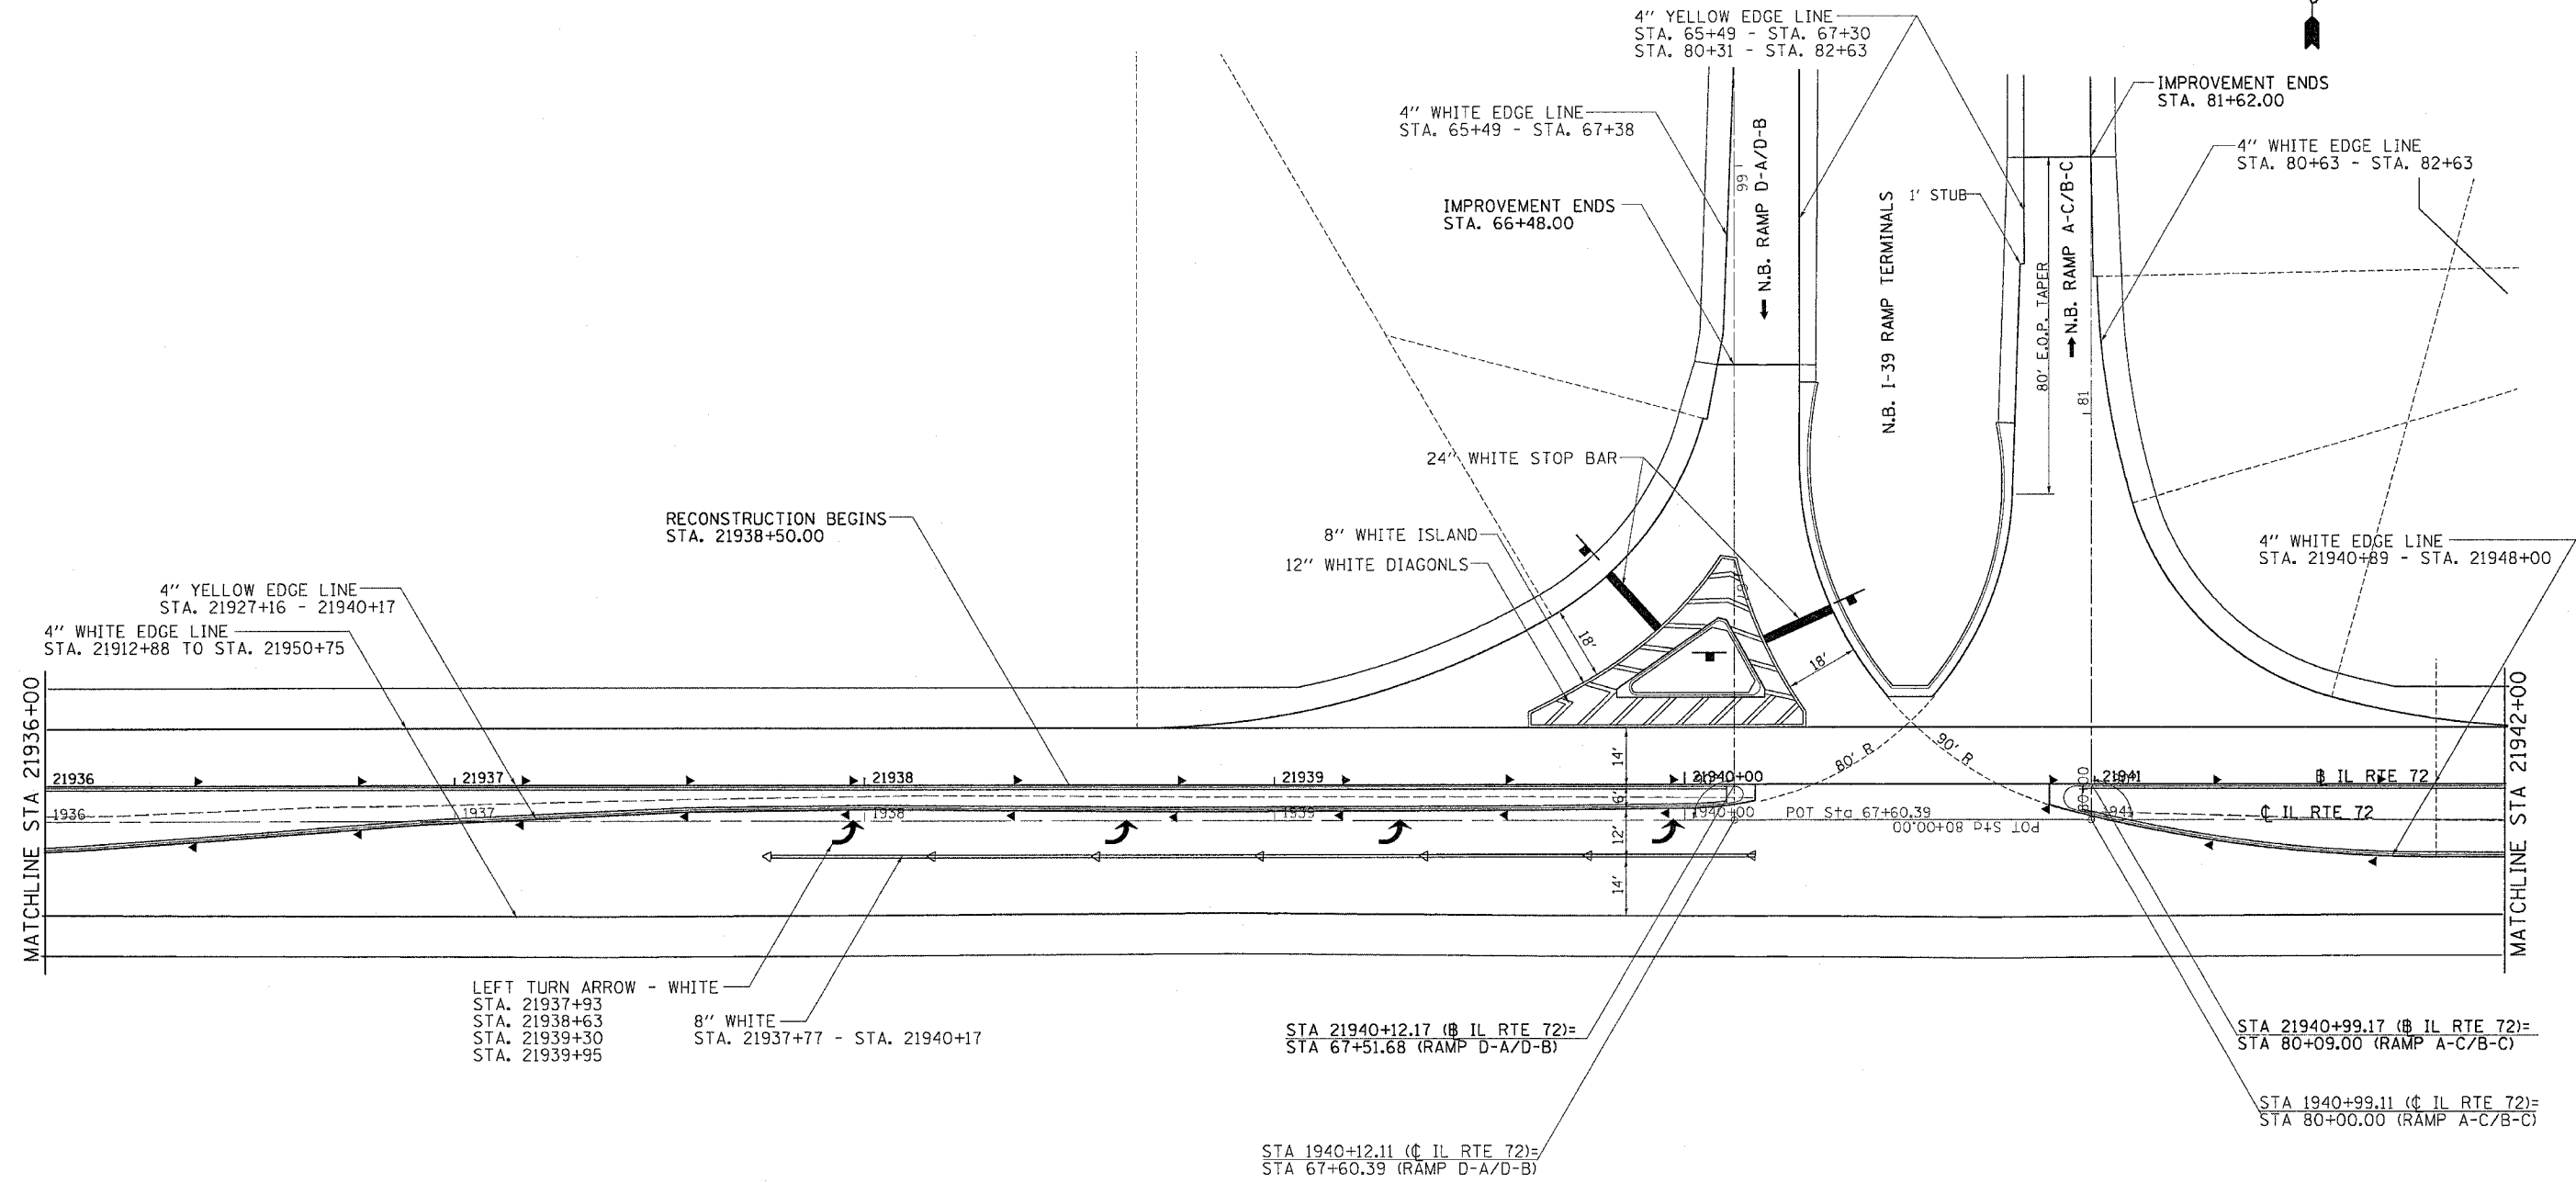

- ◆ TWO WAY AMBER MARKER
- ◀ ONE WAY AMBER MARKER
- ◁ ONE WAY CRYSTAL MARKER

PLOT DATE = Mon Mar 28 14:55:38 2005
 FILE NAME = c:\pav_mktg\p216228\p216228.dgn
 PLOT SCALE = 20.0000' / IN.