


F.A.P. RTE.	SECTION	COUNTY	TOTAL SHEETS	SHEET NO.
553	120RS-3	OGLE	145	130
STA. 21935+00.00		TO STA. 21936+00.00		
FED. ROAD DIST. NO.		ILLINOIS FED. AID PROJECT		

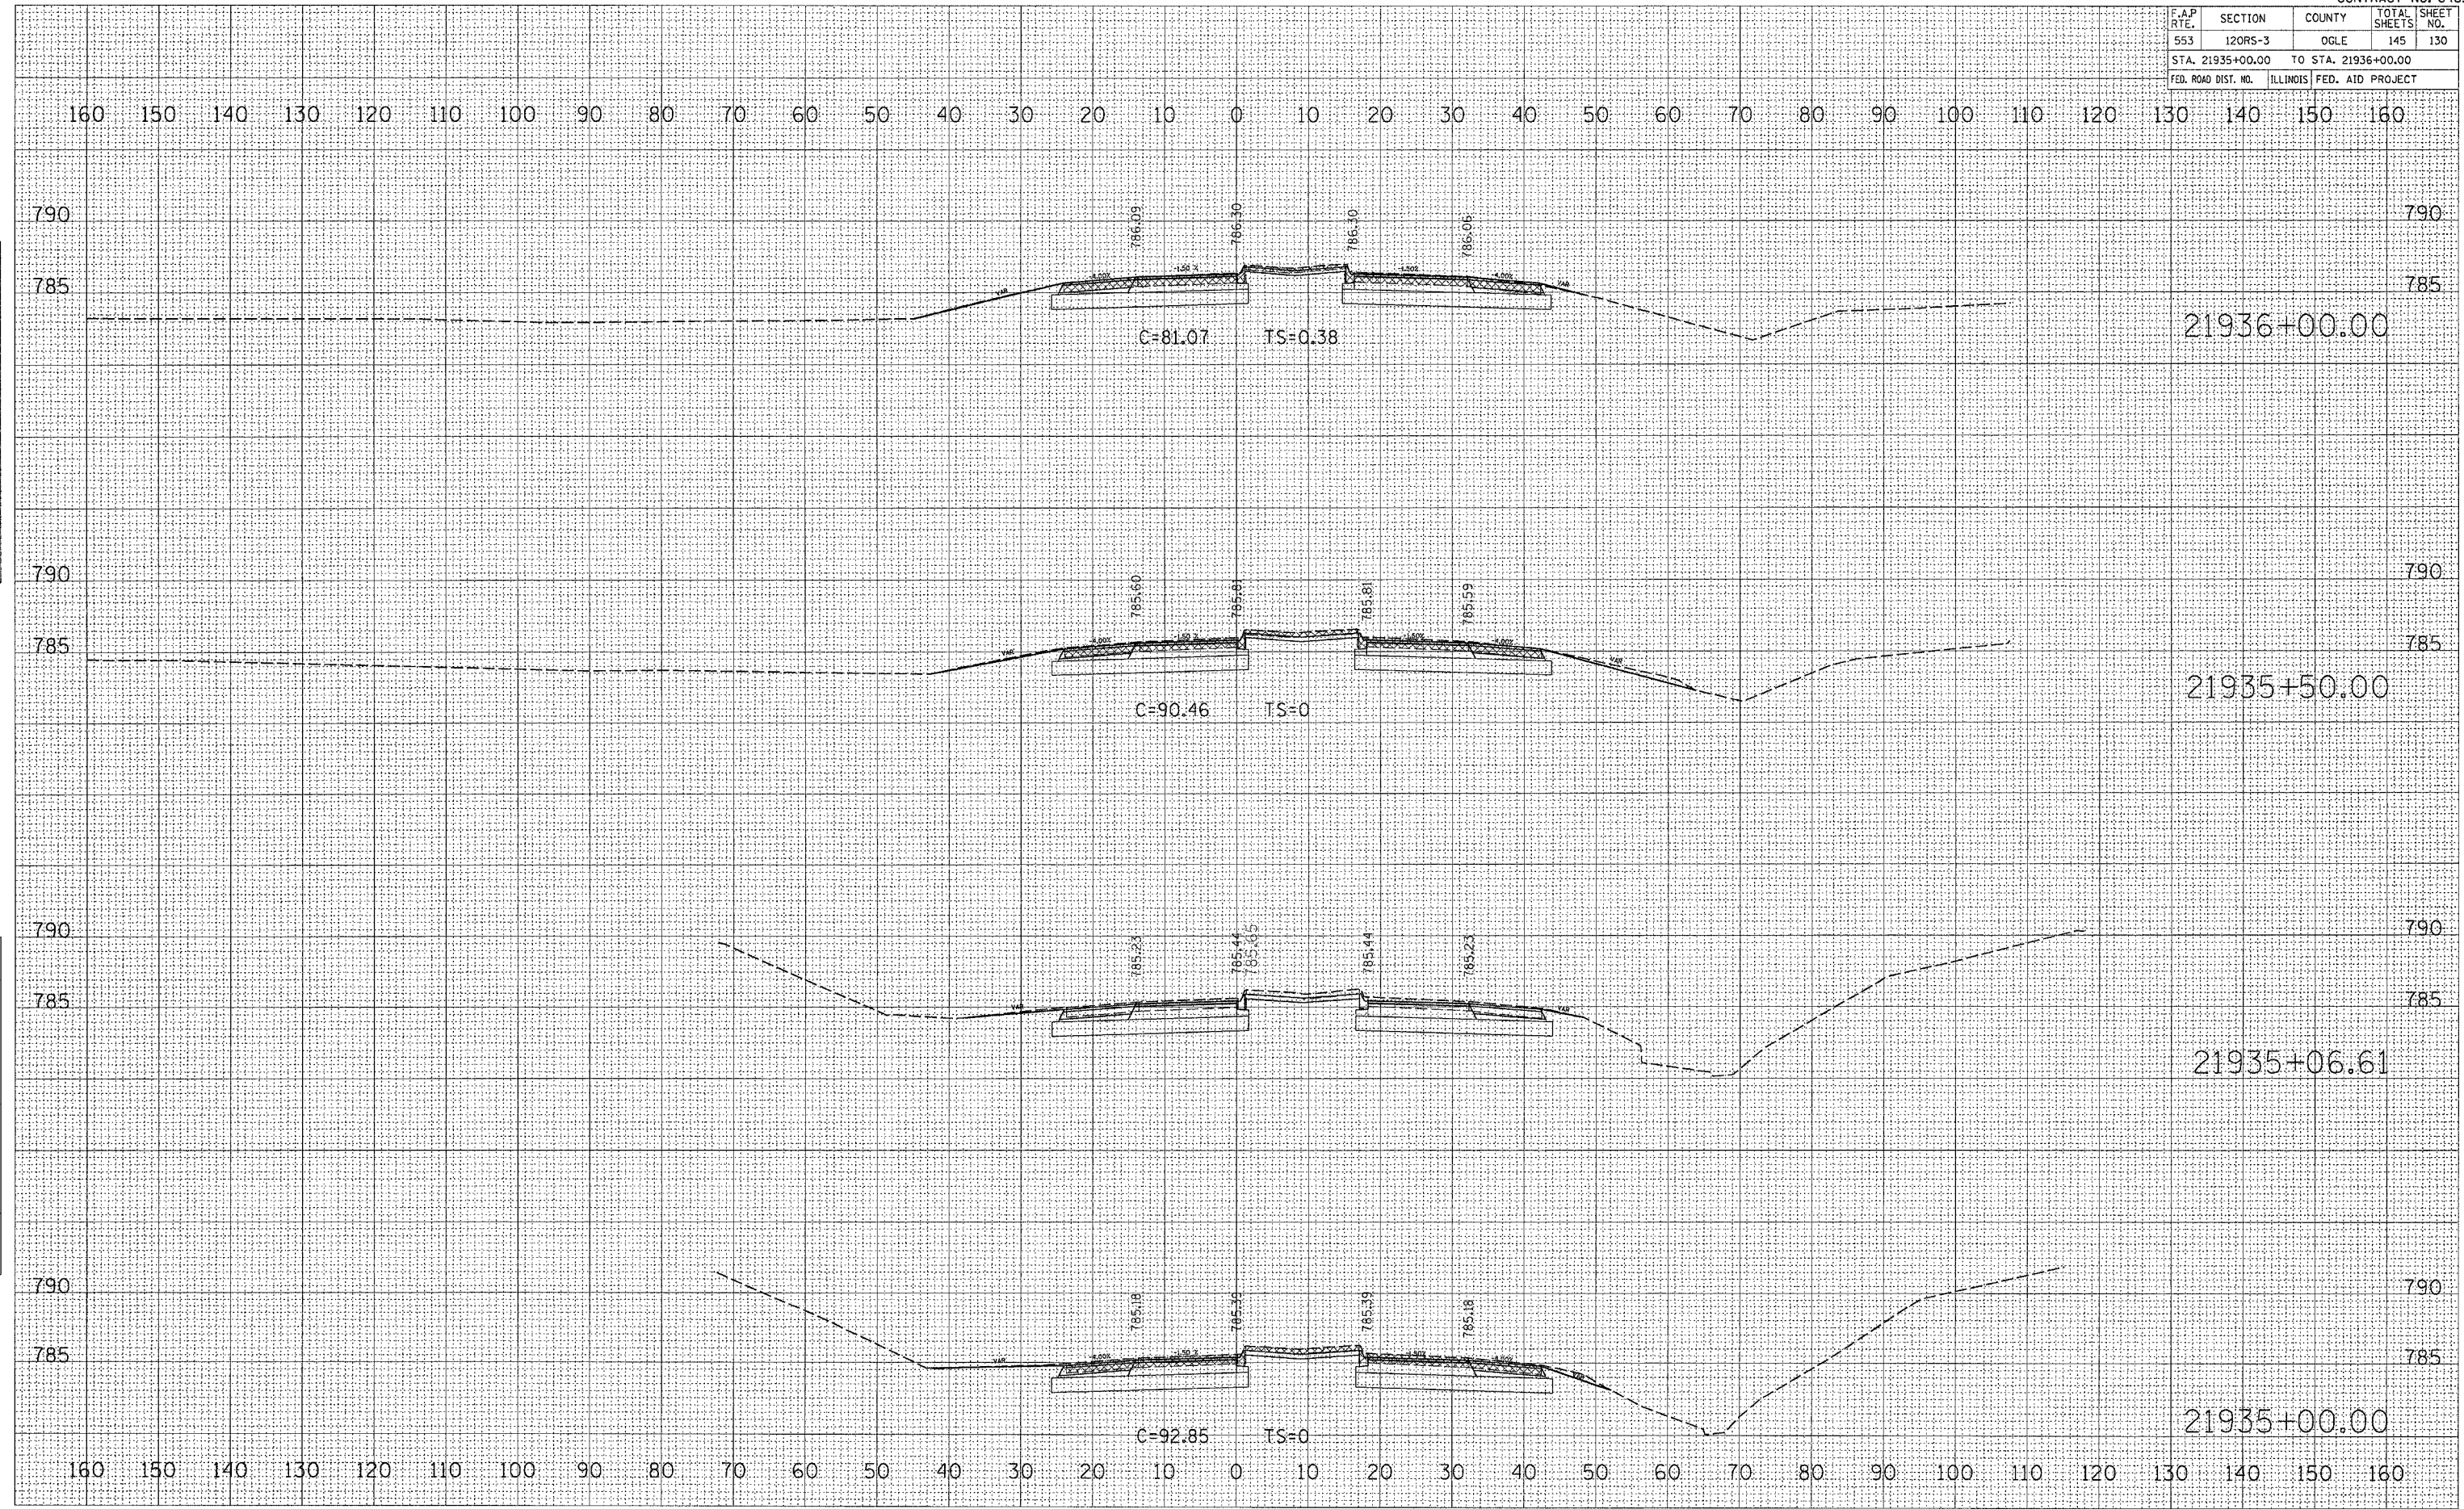

DATE	BY

FINAL SURVEY
 SURVEYED
 PLOTTED
 NOTE BOOK
 AREAS CHECKED
 NO.

DATE	BY

ORIGINAL SURVEY
 SURVEYED
 PLOTTED
 NOTE BOOK
 AREAS CHECKED
 NO.

PLOT DATE = Tue, Mar 29, 02:24:52, 2005
 FILE NAME = c:\pcc\mass\21935\21935.dwg
 PLOT SCALE = 10.00000 / IN.
 REFERENCE = #REFS