


F.A.P. RTE.	SECTION	COUNTY	TOTAL SHEETS	SHEET NO.
553	12ORS-3	OGLE	145	131
STA. 21936+50.00		TO STA. 21938+00.00		
FED. ROAD DIST. NO.		ILLINOIS FED. AID PROJECT		

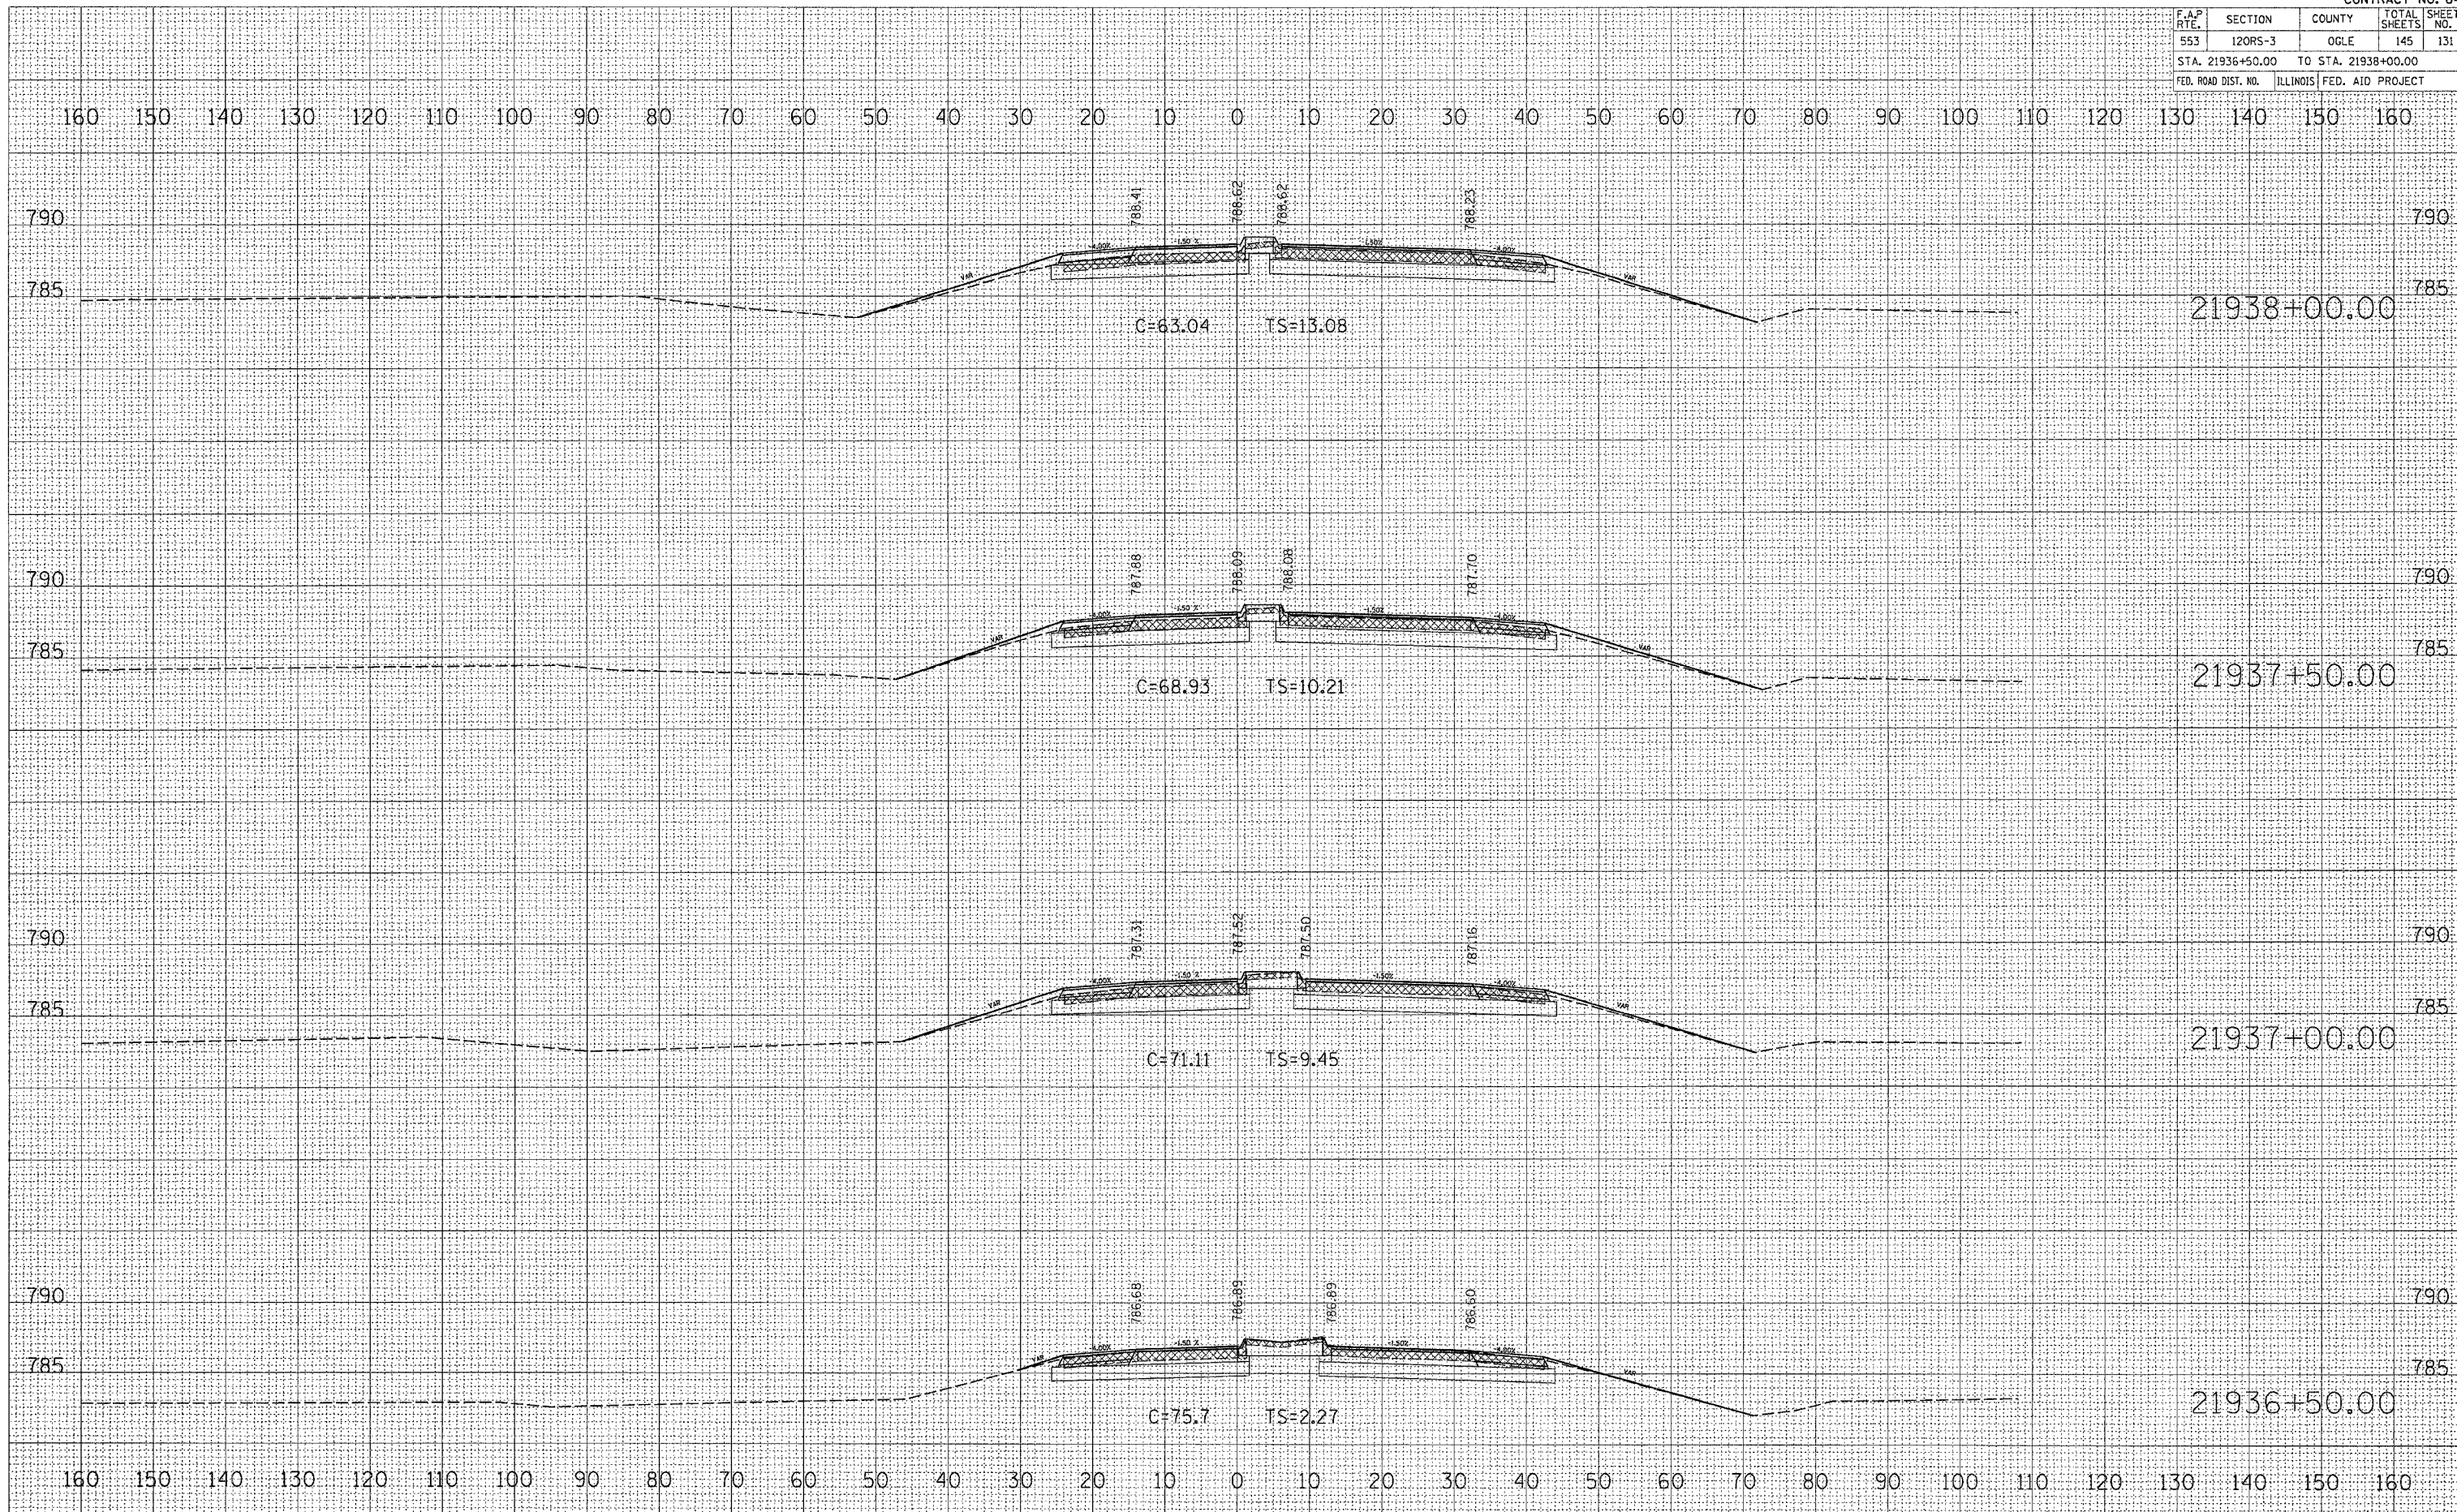

DATE _____
 BY _____
 SURVEYED _____
 CHECKED _____
 FINAL SURVEY _____
 NOTE BOOK _____
 NO. _____
 AREAS CHECKED _____

DATE _____
 BY _____
 SURVEYED _____
 CHECKED _____
 ORIGINAL SURVEY _____
 NOTE BOOK _____
 NO. _____
 AREAS CHECKED _____

PLOT DATE = Tue Nov 29 02:24:53 2005
 FILE NAME = c:\pds\pds1\21936\1162280.dwg
 PLOT SCALE = 1/8" = 1' IN.
 REFERENCE = #REF#