


F.A.P. RTE.	SECTION	COUNTY	TOTAL SHEETS	SHEET NO.
553	12ORS-3	OGLE	145	140
STA. 30+50.00		TO STA. 31+07.36		
FED. ROAD DIST. NO. ILLINOIS FED. AID PROJECT				

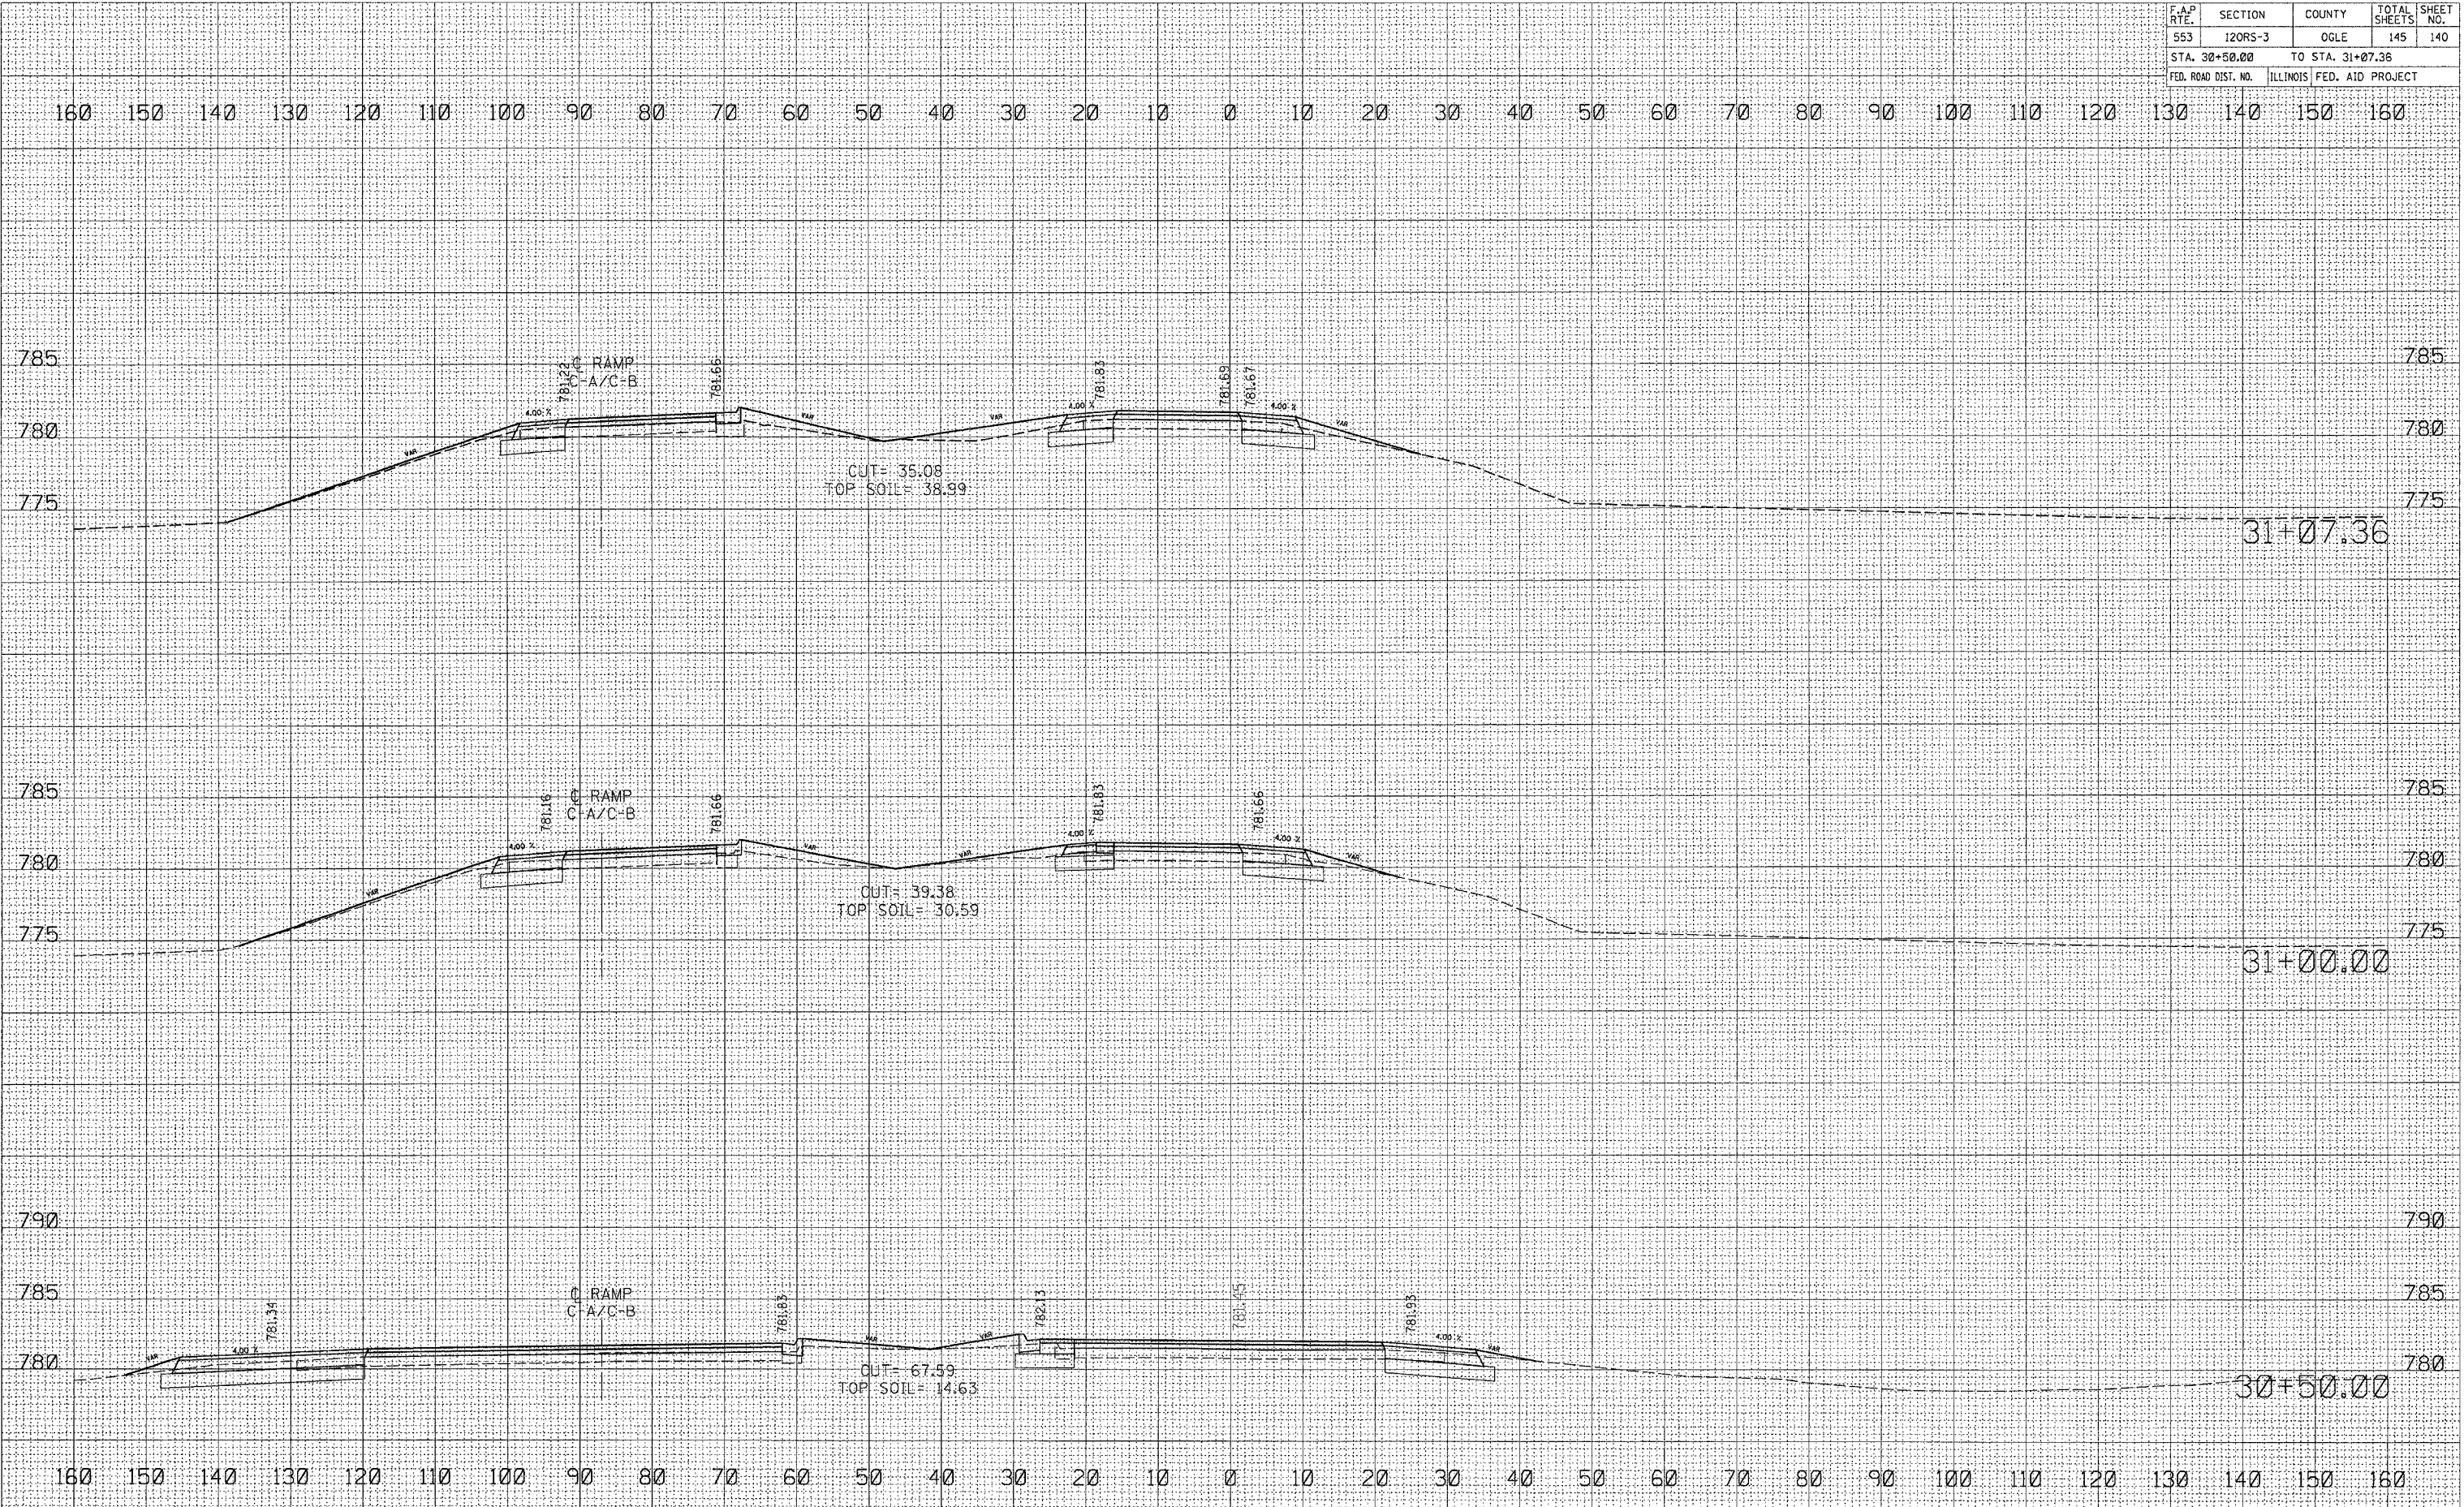

DATE _____
 BY _____
 SURVEYED _____
 CHECKED _____
 FINAL SURVEY _____
 NOTE BOOK _____
 NO. _____

DATE _____
 BY _____
 SURVEYED _____
 CHECKED _____
 ORIGINAL SURVEY _____
 NOTE BOOK _____
 NO. _____

PLOT DATE = Tue Mar 29 07:24:03 2005
 FILE NAME = c:\pco\mstrs\p015280.g1c200\el.dgn
 PLOT SCALE = 1/8" = 1' / IN.
 REFERENCE = #REF#