


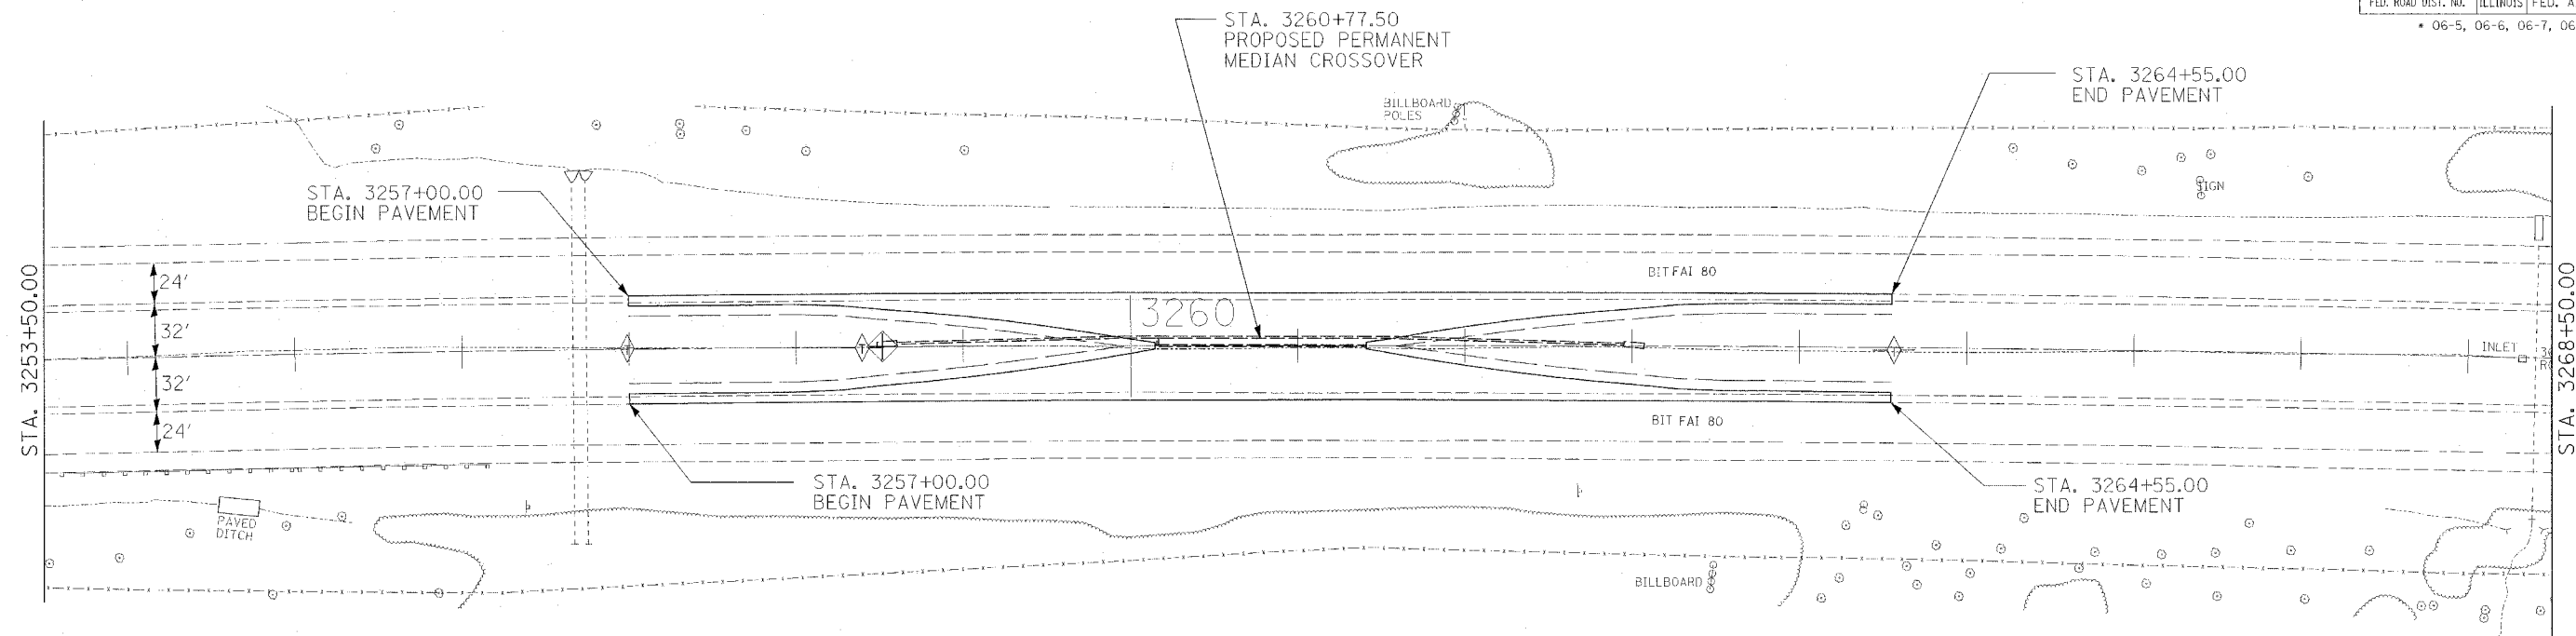


F.A.I. RTE.	SECTION	COUNTY	TOTAL SHEETS	SHEET NO.
80	*	BUREAU	60	16
STA. 3253+50.00		TO STA. 3268+50.00		
FED. ROAD DIST. NO.		ILLINOIS FED. AID PROJECT		
* 06-5, 06-6, 06-7, 06 & 50-81M				



-  TEMPORARY DITCH CHECKS
-  INLET & PIPE PROTECTION
-  TO BE REMOVED

REVISIONS	
NAME	DATE

ILLINOIS DEPARTMENT OF TRANSPORTATION

**CROSSOVER #3
CONSTRUCTION PLAN**

SCALE: VERT. _____
HORIZ. _____

DATE _____

DRAWN BY: SAM
CHECKED BY: RJA

PLOT DATE = #DATE#
FILE NAME = #FILE#
PLOT SCALE = #SCALE#