

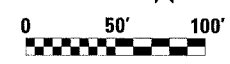


| F.A.I. RTE. | SECTION | COUNTY | TOTAL SHEETS | SHEET NO. |
|---------------------|----------|--------------------|--------------|-----------|
| 80 | * | | 60 | 19 |
| STA. 3825+50.00 | | TO STA. 3855+50.00 | | |
| FED. ROAD DIST. NO. | ILLINOIS | FED. AID PROJECT | | |

* 06-5, 06-6, 06-7, 06 & 50-8M

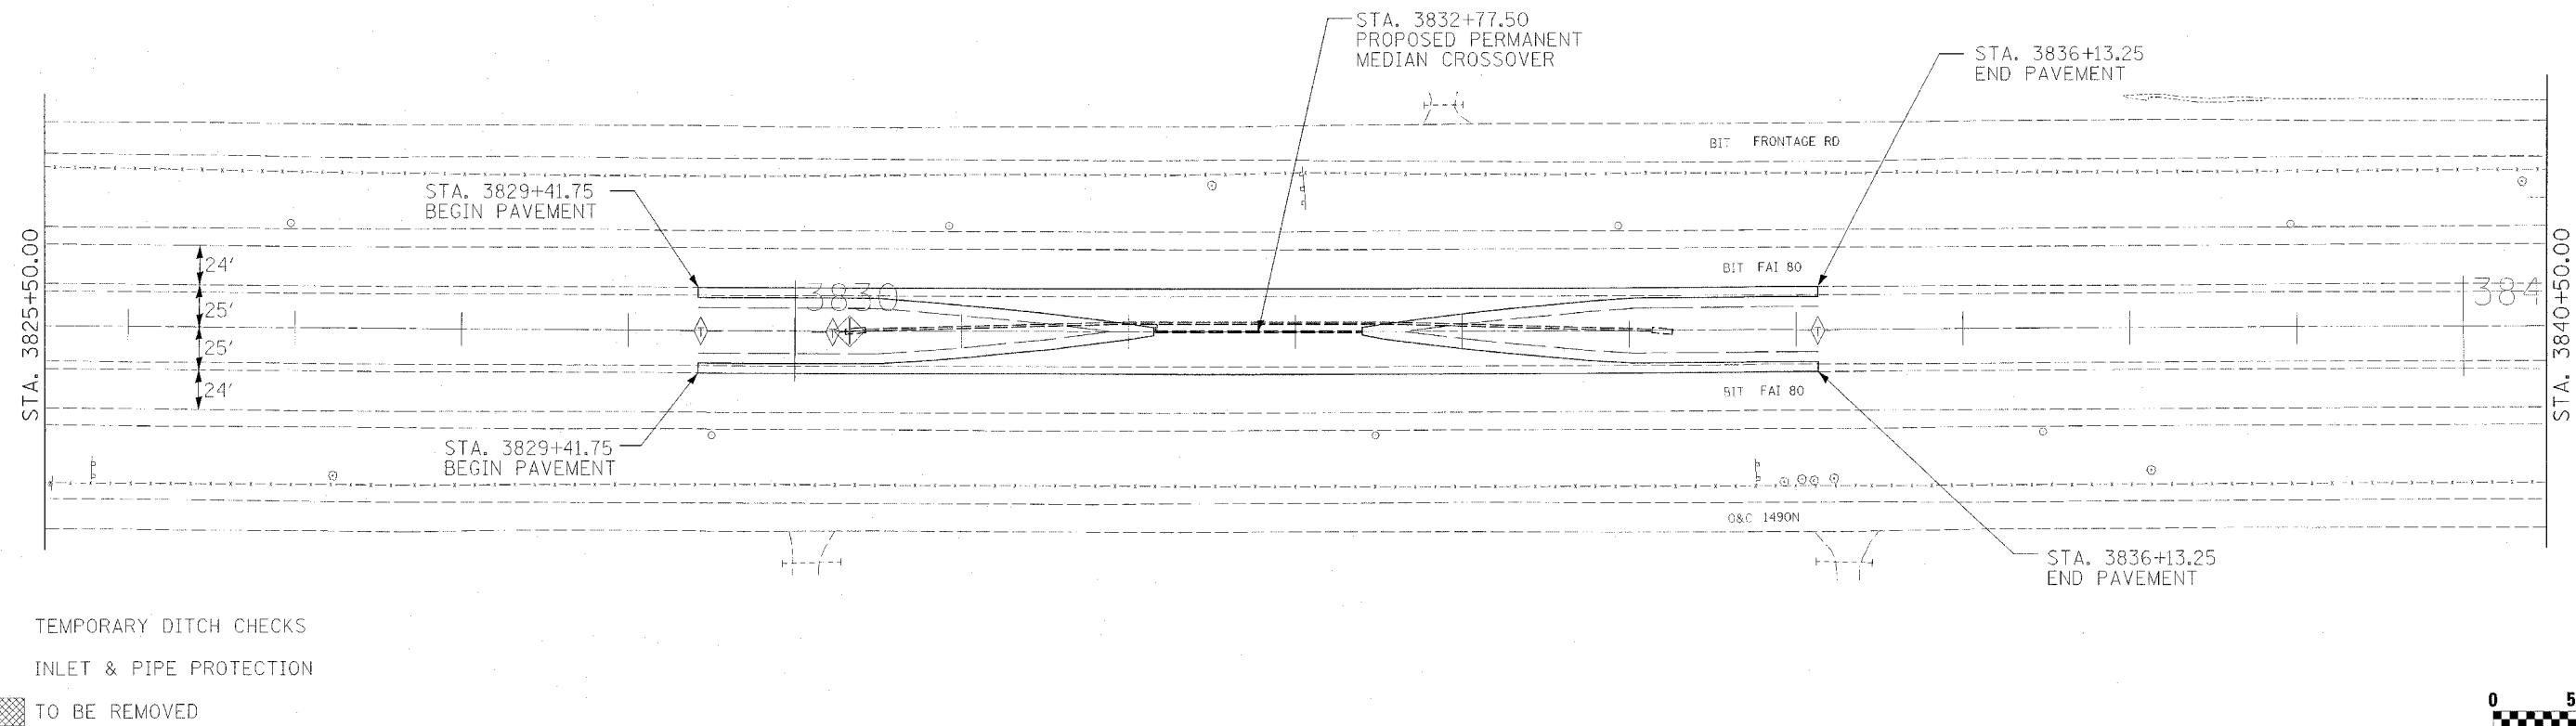

- TEMPORARY DITCH CHECKS
- INLET & PIPE PROTECTION
- TO BE REMOVED

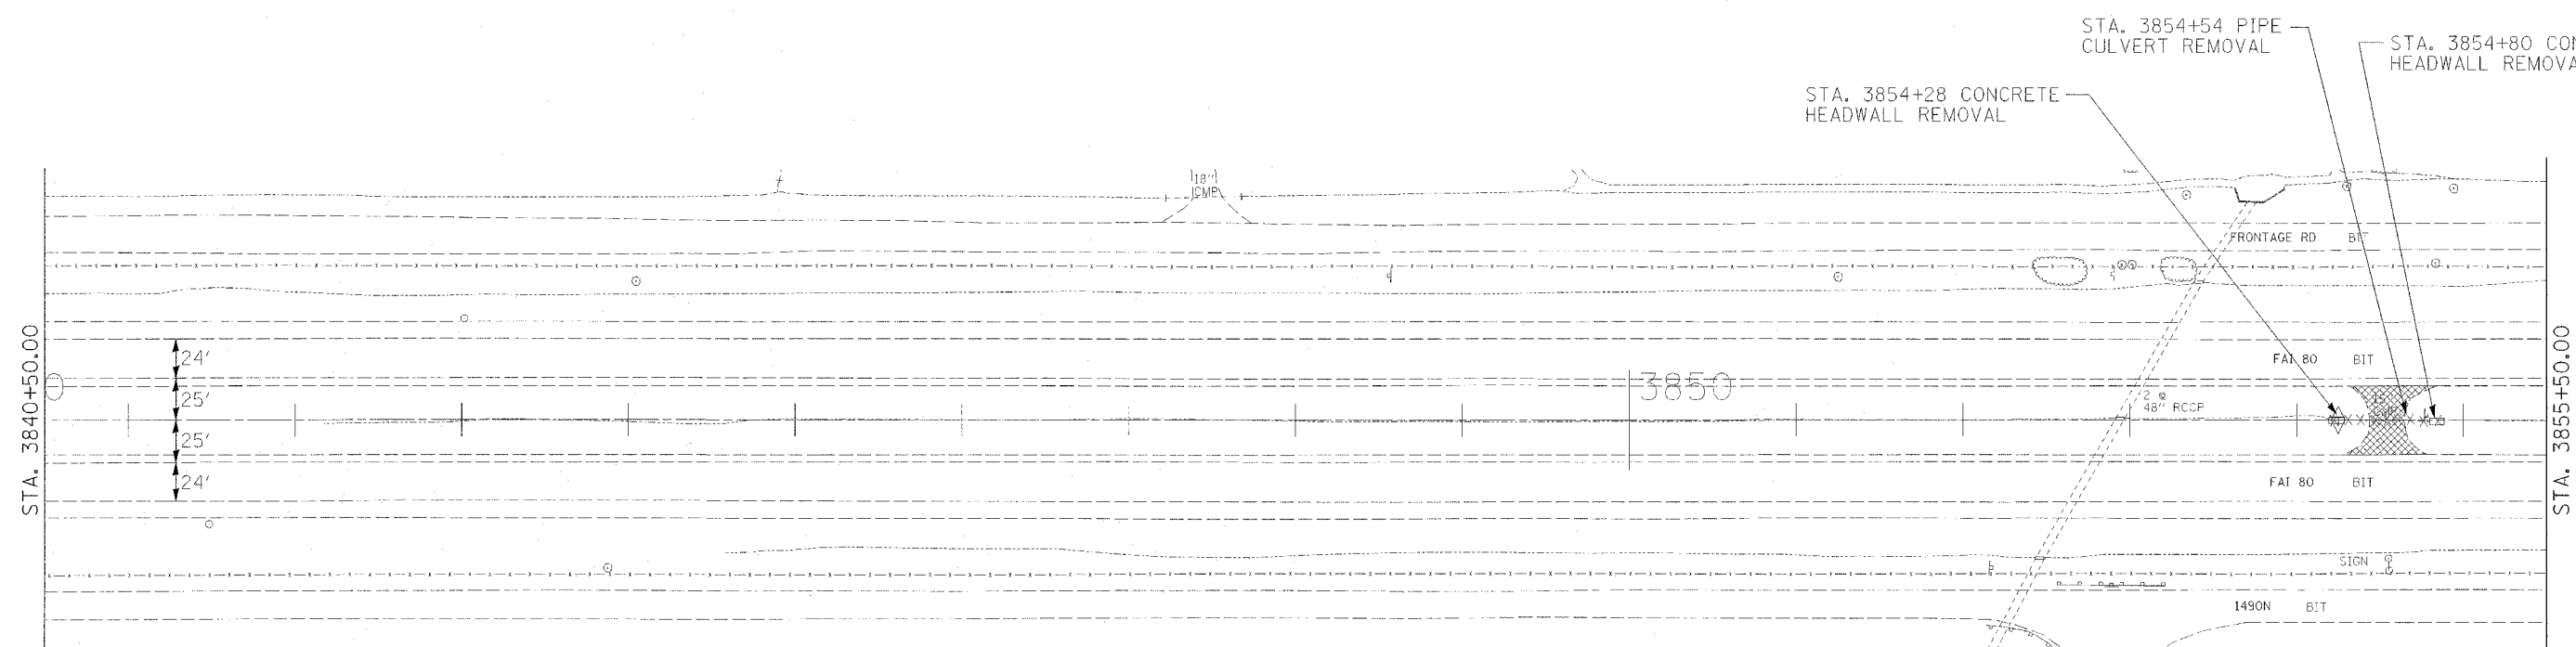

DALZELL



- TEMPORARY DITCH CHECKS
- INLET & PIPE PROTECTION
- TO BE REMOVED

| REVISIONS | |
|-----------|------|
| NAME | DATE |
| | |
| | |
| | |
| | |
| | |

ILLINOIS DEPARTMENT OF TRANSPORTATION

**CROSSOVER #6
CONSTRUCTION PLAN**

SCALE: VERT. DATE HORIZ. DATE DRAWN BY: SAM CHECKED BY: RJA

PLOT DATE = #DATES
FILE NAME = #FILES
PLOT SCALE = #SCALES