


F.A.S. RTE.	SECTION	COUNTY	TOTAL SHEETS	SHEET NO.
1279	1(D,E,F,P)I-3	LASALLE	19	15
STA. 23+51		TO STA. 35+09		
FED. ROAD DIST. NO.		ILLINOIS	NON-FED. AID PROJECT	

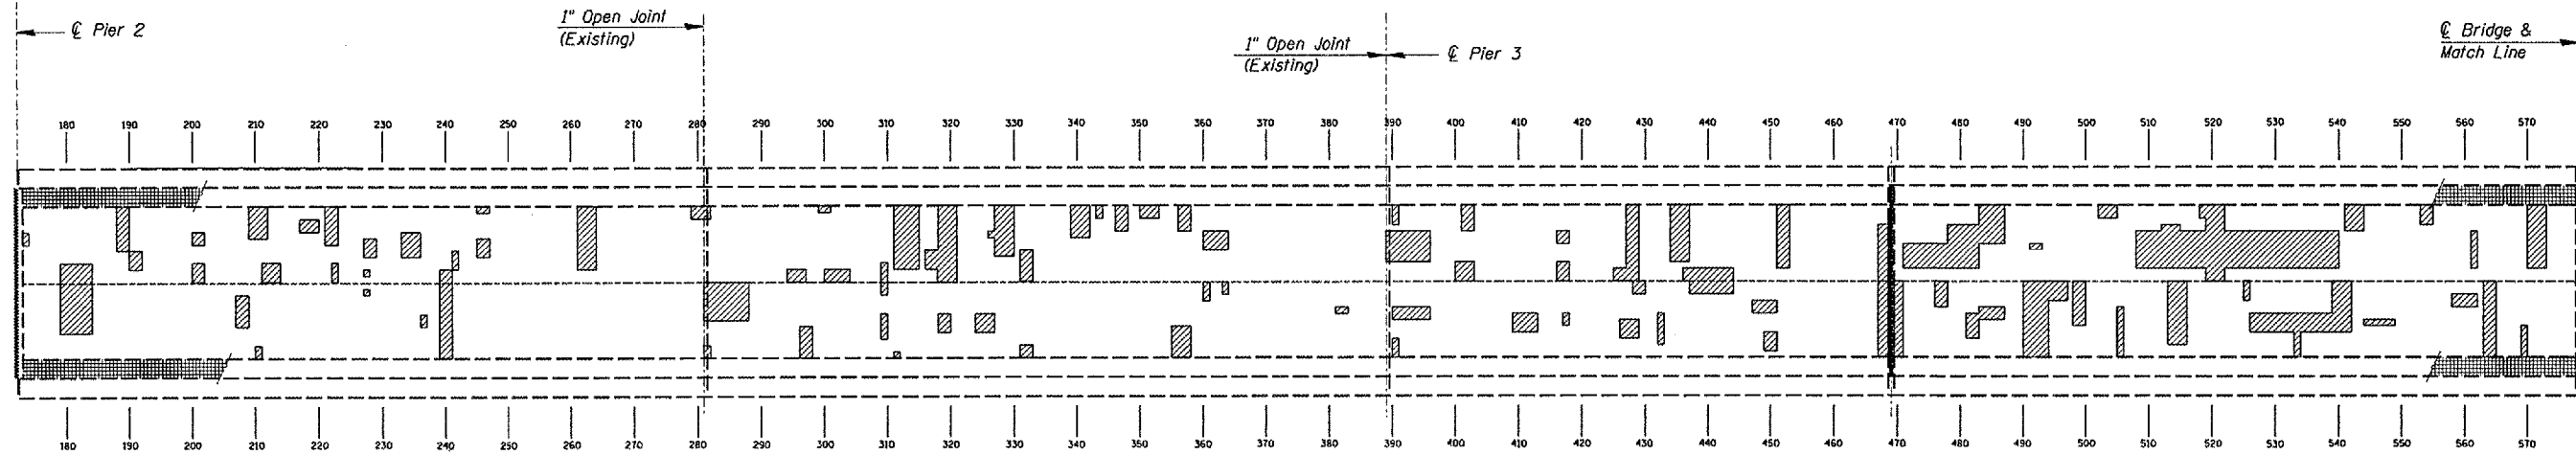

TRUSS SPANS

NOTES:

Hatched areas represent delaminated areas.


The Engineer shall sound the entire deck surface to determine exact locations and quantities of "Deck Slab Repair".

Deck Slab Repair (Partial) has been estimated at 19% of total deck area = 635 square yards.

Deck Slab Repair (Full Depth) has been estimated at 2% of total deck area = 70 square yards.

The Engineer shall record the actual locations of the deck slab repair on the "As-Built" plans.

Date of Deck Survey: 12/28/04

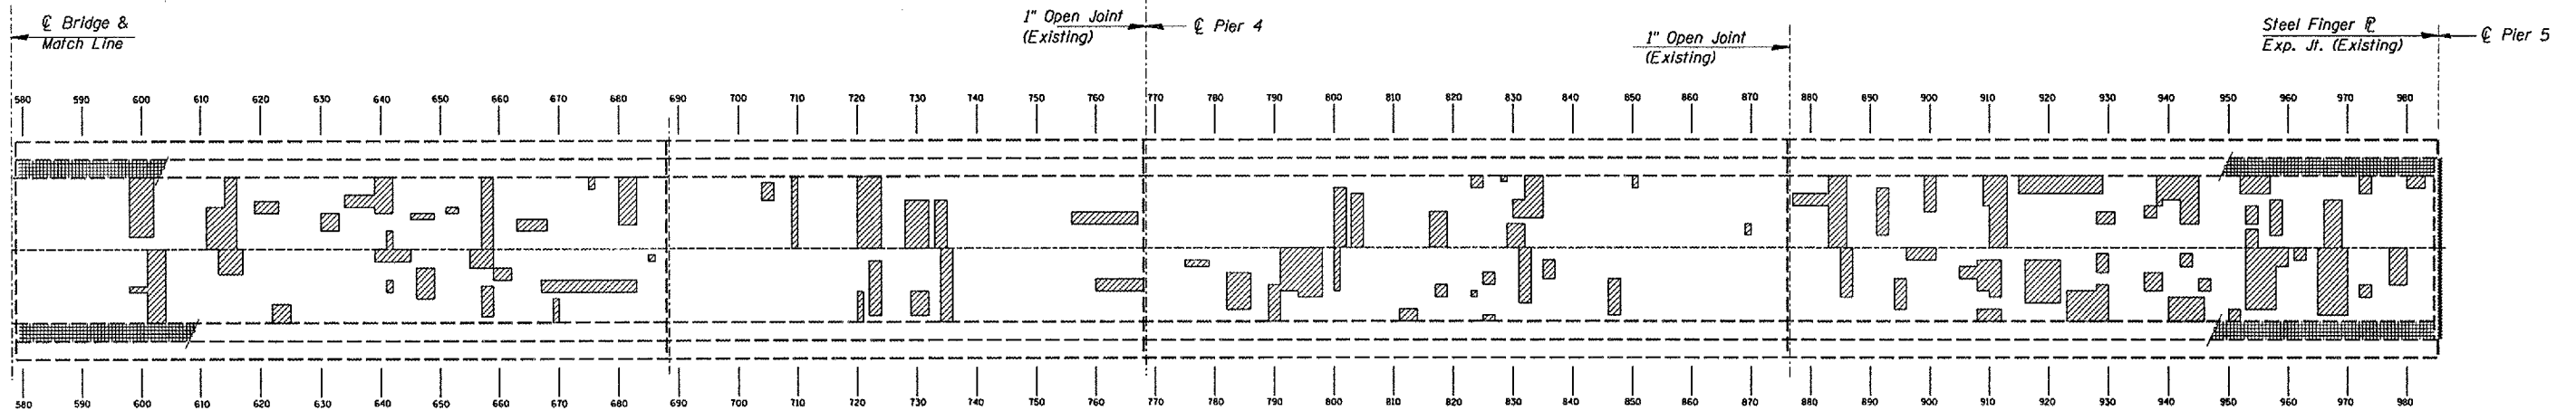

TRUSS SPANS

REVISIONS	
NAME	DATE

ILLINOIS DEPARTMENT OF TRANSPORTATION  
**DECK PATCHING SURVEY**  
**TRUSS SPANS**  
 EXISTING S.N. 050-0088  
 IL 178 OVER ILLINOIS RIVER  
 STATION 29+30  
 SCALE: VERT.      DRAWN BY R.L.W.  
           HORIZ.      CHECKED BY  
 DATE 12/08/04

cmain05/cm326/details.dgn