



F.A.S. RTE.	SECTION	COUNTY	TOTAL SHEETS	SHEET NO.
1279	10,E,F,PII-3	LASALLE	19	18
STA. 23+51		TO STA. 35+09		
FED. ROAD DIST. NO. .		ILLINOIS	NON-FED. AID PROJECT	

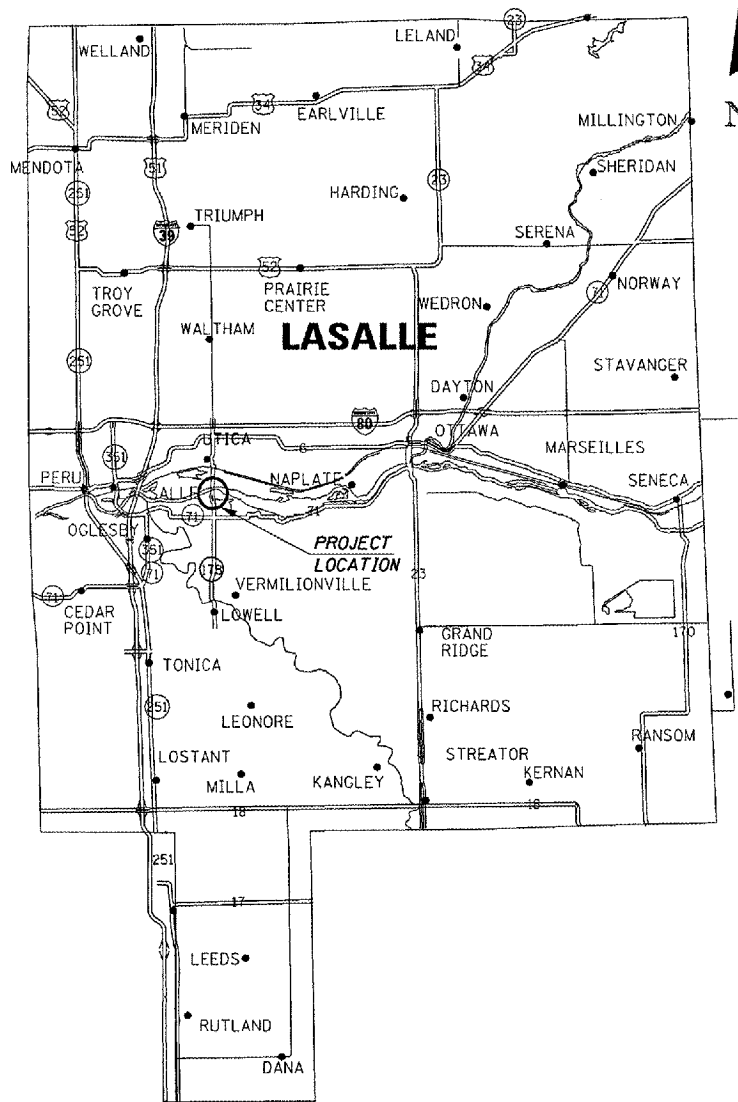

SIGNING NOTES

1. ALL SIGNING SHALL BE IN ACCORDANCE WITH THE APPLICABLE PROVISIONS OF THE STATE OF ILLINOIS "STANDARD SPECIFICATIONS FOR ROAD AND BRIDGE CONSTRUCTION ADOPTED JANUARY 1, 2003, THE DETAILS IN THESE PLANS, AND THE LATEST EDITION OF THE "MANUAL ON UNIFORM TRAFFIC CONTROL DEVICES." AND "ILLINOIS SUPPLEMENT TO MUTCO".
2. ALL SIGNS SHALL BE POST MOUNTED.
3. LONGITUDINAL DIMENSIONS MAY BE ADJUSTED SLIGHTLY TO FIT FIELD CONDITIONS.
4. SEE SPECIAL PROVISIONS FOR WIDE LOAD TRAFFIC RESTRICTIONS.
5. THE CONTRACTOR SHALL BE RESPONSIBLE FOR SEEING THAT ALL BARRICADES, SIGNS, LIGHTS, AND OTHER DEVICES REQUIRED ARE IN PLACE AND OPERATING 24 HOURS EACH DAY INCLUDING SUNDAYS AND HOLIDAYS DURING THE TIME THE TRAFFIC CONTROL IS IN EFFECT.
6. THE CONTRACTOR SHALL MAKE ALL CHANGES IN SIGNING THAT ARE DEEMED NECESSARY BY THE ENGINEER.

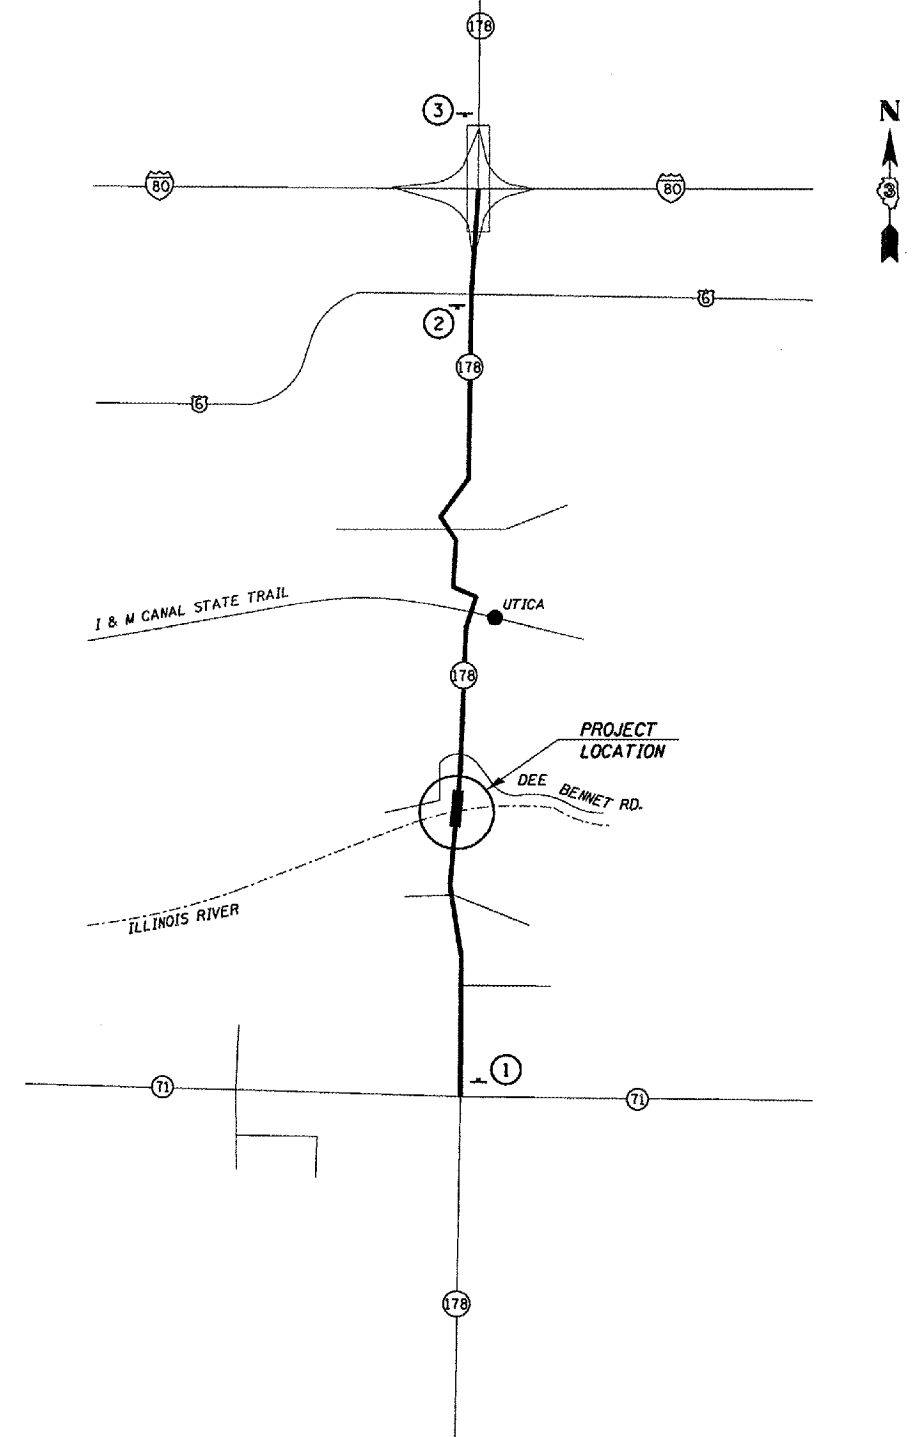

LEGEND

	<p>①</p> <p>ROAD CONSTRUCTION AHEAD</p> <p>W20-10J-4B</p> <p>48"x48"</p> <p>12" D BLACK LETTERING WITH ORANGE BACKGROUND</p> <p>1.4 MILES AHEAD</p> <p>W12-1 10(K)</p> <p>4" C BLACK LETTERING WITH ORANGE BACKGROUND</p>		<p>②</p> <p>ROAD CONSTRUCTION AHEAD</p> <p>W20-10J-4B</p> <p>48"x48"</p> <p>12" D BLACK LETTERING WITH ORANGE BACKGROUND</p> <p>2.5 MILES AHEAD</p> <p>W12-1 10(K)</p> <p>4" C BLACK LETTERING WITH ORANGE BACKGROUND</p>		<p>③</p> <p>ROAD CONSTRUCTION AHEAD</p> <p>W20-10J-4B</p> <p>48"x48"</p> <p>12" D BLACK LETTERING WITH ORANGE BACKGROUND</p> <p>3.0 MILES AHEAD</p> <p>W12-1 10(K)</p> <p>4" C BLACK LETTERING WITH ORANGE BACKGROUND</p>
--	---	--	---	--	---

REVISIONS		ILLINOIS DEPARTMENT OF TRANSPORTATION
NAME	DATE	
		<p>WIDTH RESTRICTION SIGNING</p> <p>EXISTING S.N. 050-0088</p> <p>IL 178 OVER ILLINOIS RIVER</p> <p>STATION 29+30</p> <p>SCALE: VERT. HORIZ. DATE 12/08/04</p> <p>DRAWN BY RLV CHECKED BY</p>

cmaln05/cm326/details.dgn