

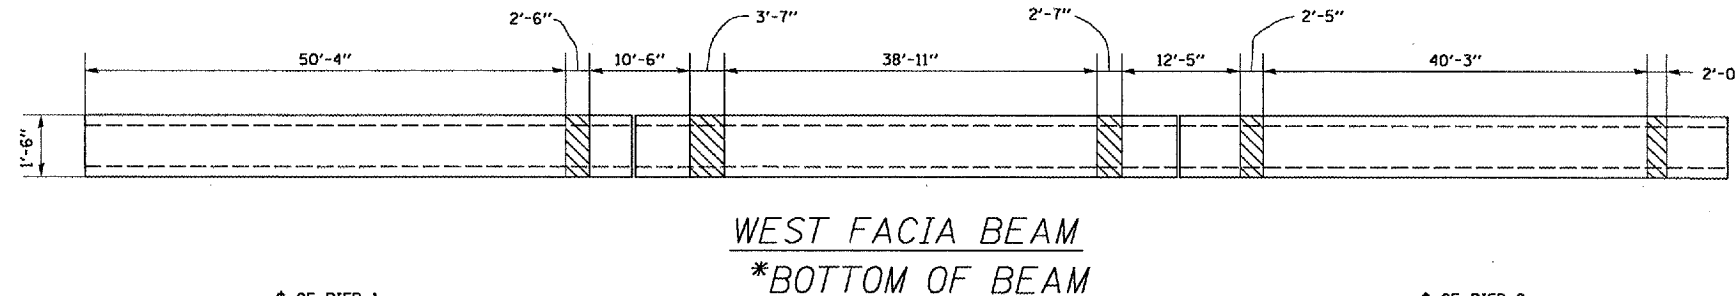


F.A.I. RTE.	SECTION	COUNTY	TOTAL SHEETS	SHEET NO.
412	(50-GVB)I-2	LASALLE	25	13
FED. ROAD DIST. NO. ILLINOIS		STATE AID PROJECT		

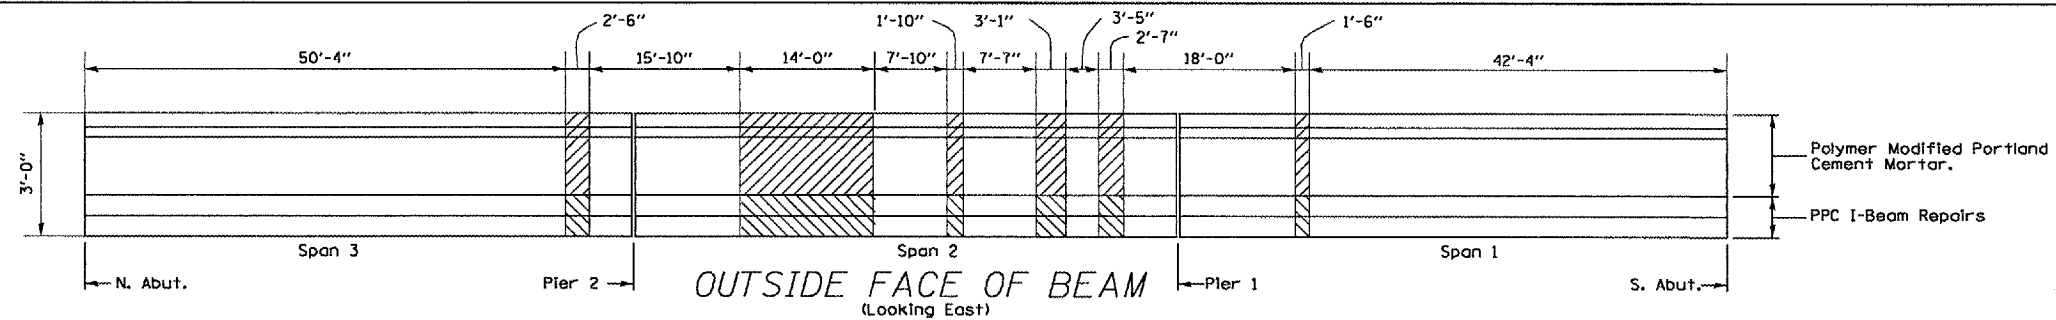

BILL OF MATERIAL


Item	Unit	Total
PPC I-Beam Repairs	L.S.	1
Polymer Modified Portland Cement Mortar	Sq. Ft.	59

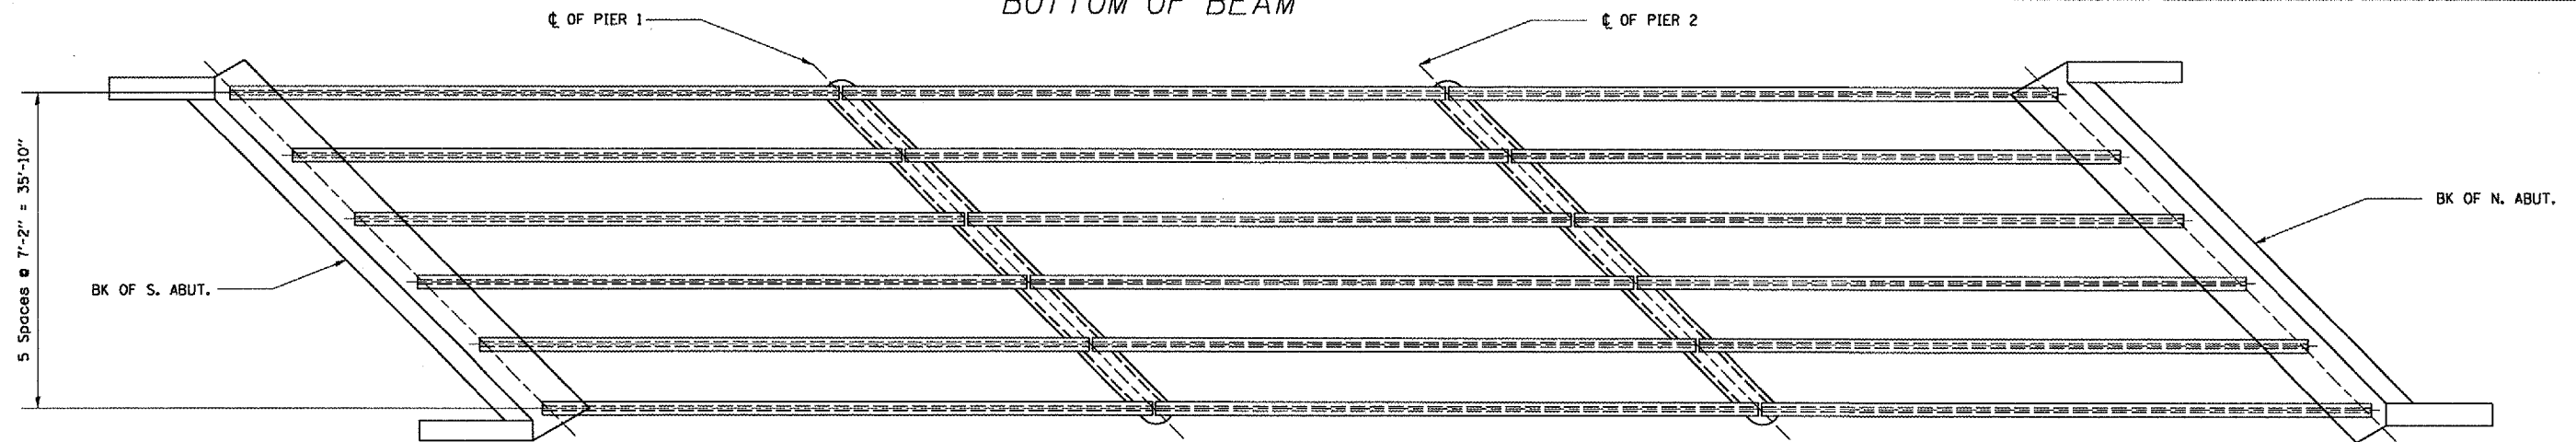

POLYMER MODIFIED PORTLAND CEMENT MORTAR
 PPC I-BEAM REPAIR

*Although the damage is shown across the entire flange width, the actual area to be repaired may be limited to the corner of the flange at some locations.

For location of required preloading see sheet 13A of 25.

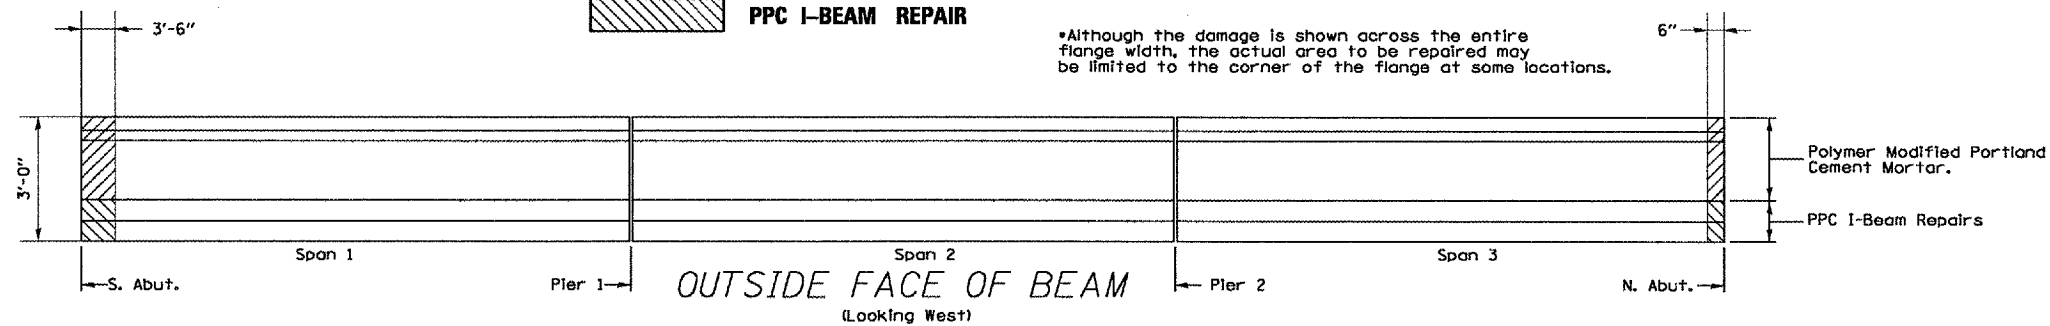

REVISIONS	
NAME	DATE

ILLINOIS DEPARTMENT OF TRANSPORTATION
P.P.C. DECK BEAM REPAIR
 S.N. 050-0168 (NB)
 F.A.I. 412 OVER C. & N.W. RAILROAD
 SECTION (50-6VB)I-1
 STA. 1429 + 12.74

MARCH 21, 2005 C:\PROJECTS\CMA\NO6\CM301\DETAILS.DGN