




F.A.I. RTE.	SECTION	COUNTY	TOTAL SHEETS	SHEET NO.
412	(50-6VB)I-2	LASALLE	25	15
FED. ROAD DIST. NO. .		ILLINOIS	STATE AID PROJECT	

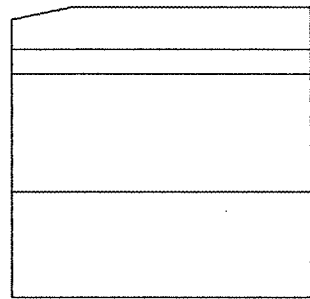

EAST WING

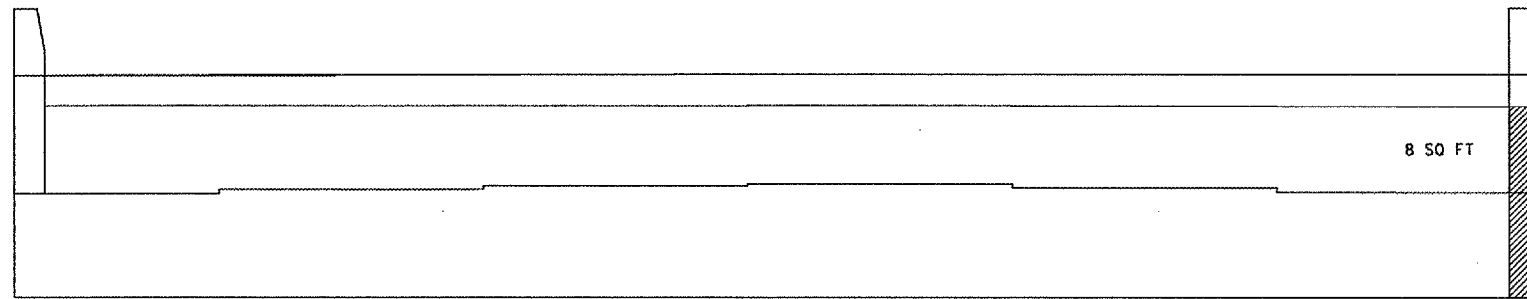

ELEVATION

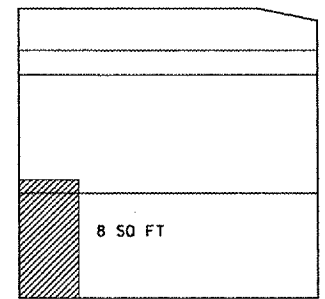


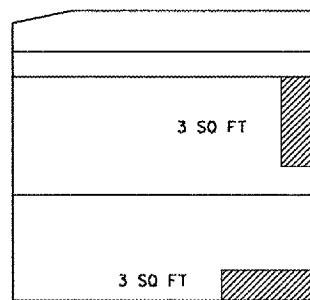
WEST WING

**BILL OF MATERIAL N. ABUTMENT**


Item	Unit	Total
Formed Concrete Repair (Depth ≤ 5")	Sq. Ft.	16

**NORTH ABUTMENT**


 FORMED CONCRETE REPAIR ≤ 5"



EAST WING

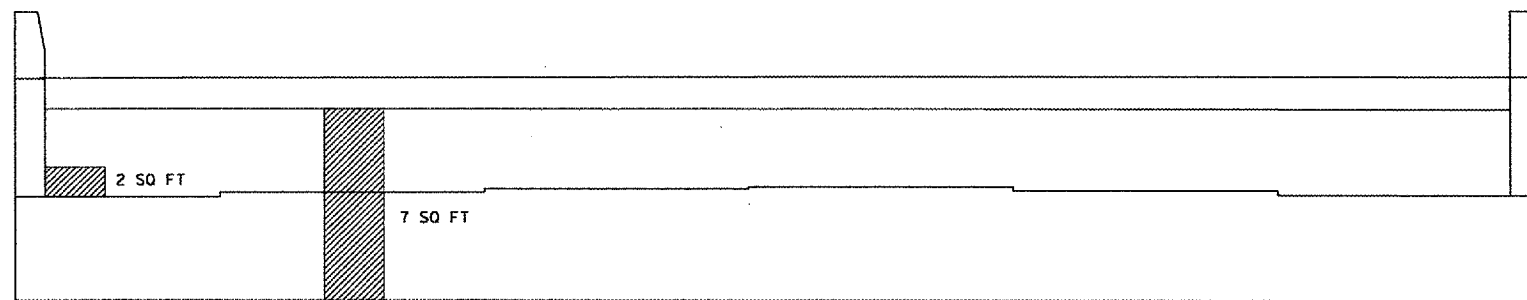

ELEVATION

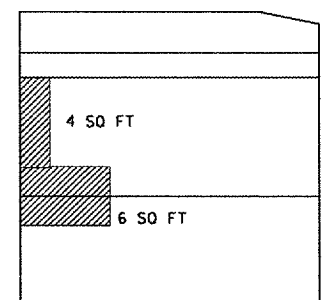

WEST WING

**BILL OF MATERIAL S. ABUTMENT**

Item	Unit	Total
Formed Concrete Repair (Depth ≤ 5")	Sq. Ft.	25

**SOUTH ABUTMENT**

REVISIONS	
NAME	DATE

ILLINOIS DEPARTMENT OF TRANSPORTATION  
**ABUTMENT WALL REPAIR**  
 S.N. 050-0168 (NB)  
 F.A.I. 412 OVER C. & N.W. RAILROAD  
 SECTION (50-6VB)I-1  
 STA. 1429 + 12.74

MARCH 21, 2005  
 C:\PROJECTS\GMA\106\CM301\DETA\LS.DGN