



F.A.I. RTE.	SECTION	COUNTY	TOTAL SHEETS	SHEET NO.
412	(50-6VB)-2	LASALLE	25	21
FED. ROAD DIST. NO. _ ILLINOIS		STATE AID PROJECT		

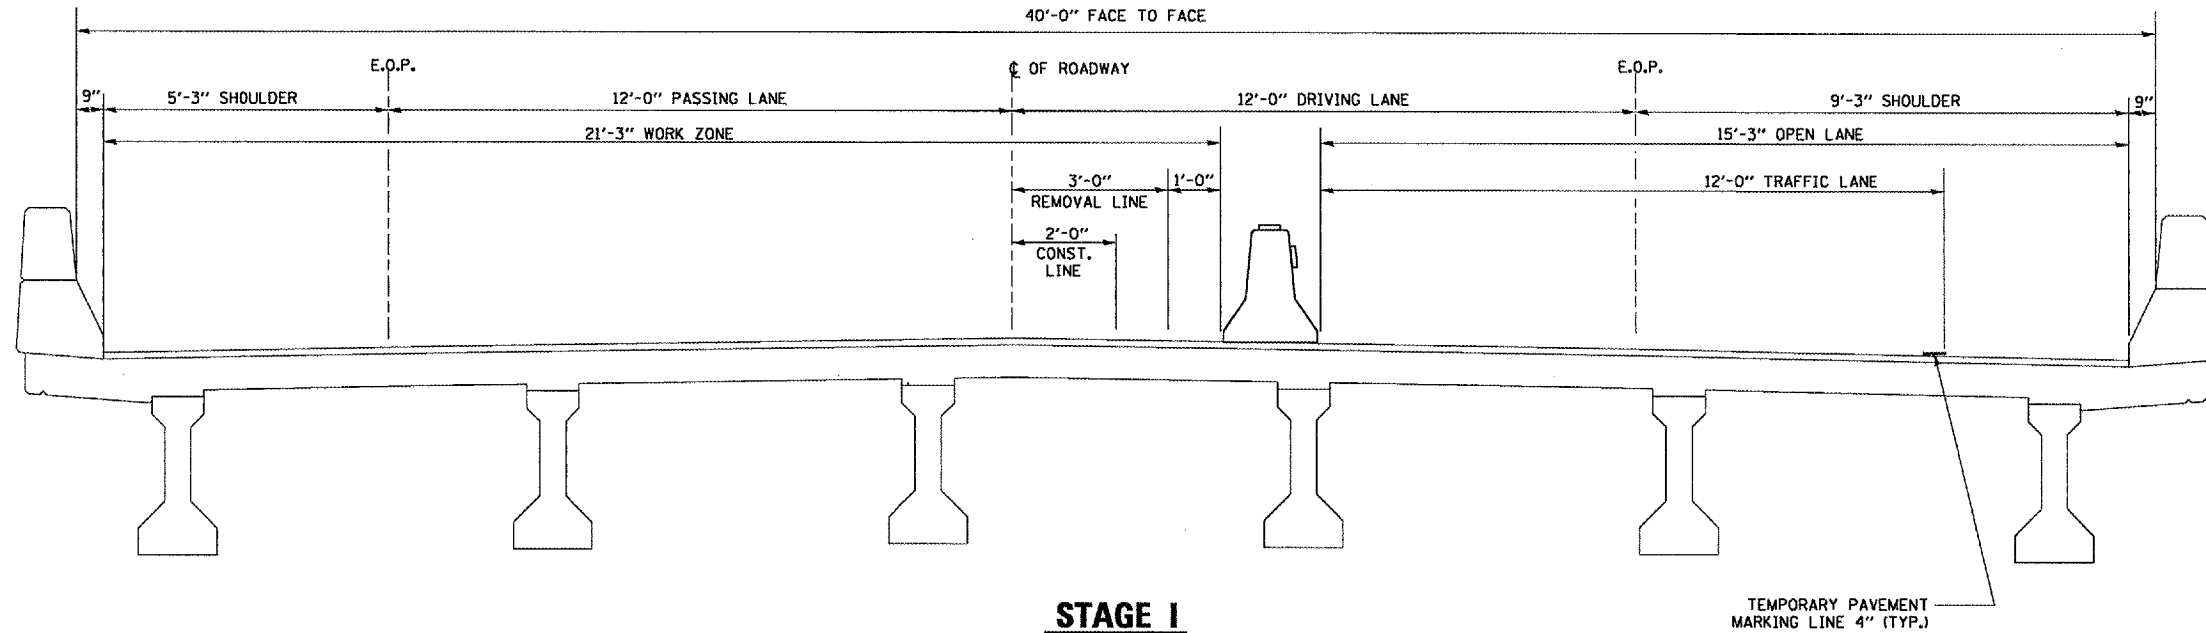

**STAGE I**  
NORTHBOUND LANE SHOWN  
(SOUTHBOUND LANE SIMILAR)

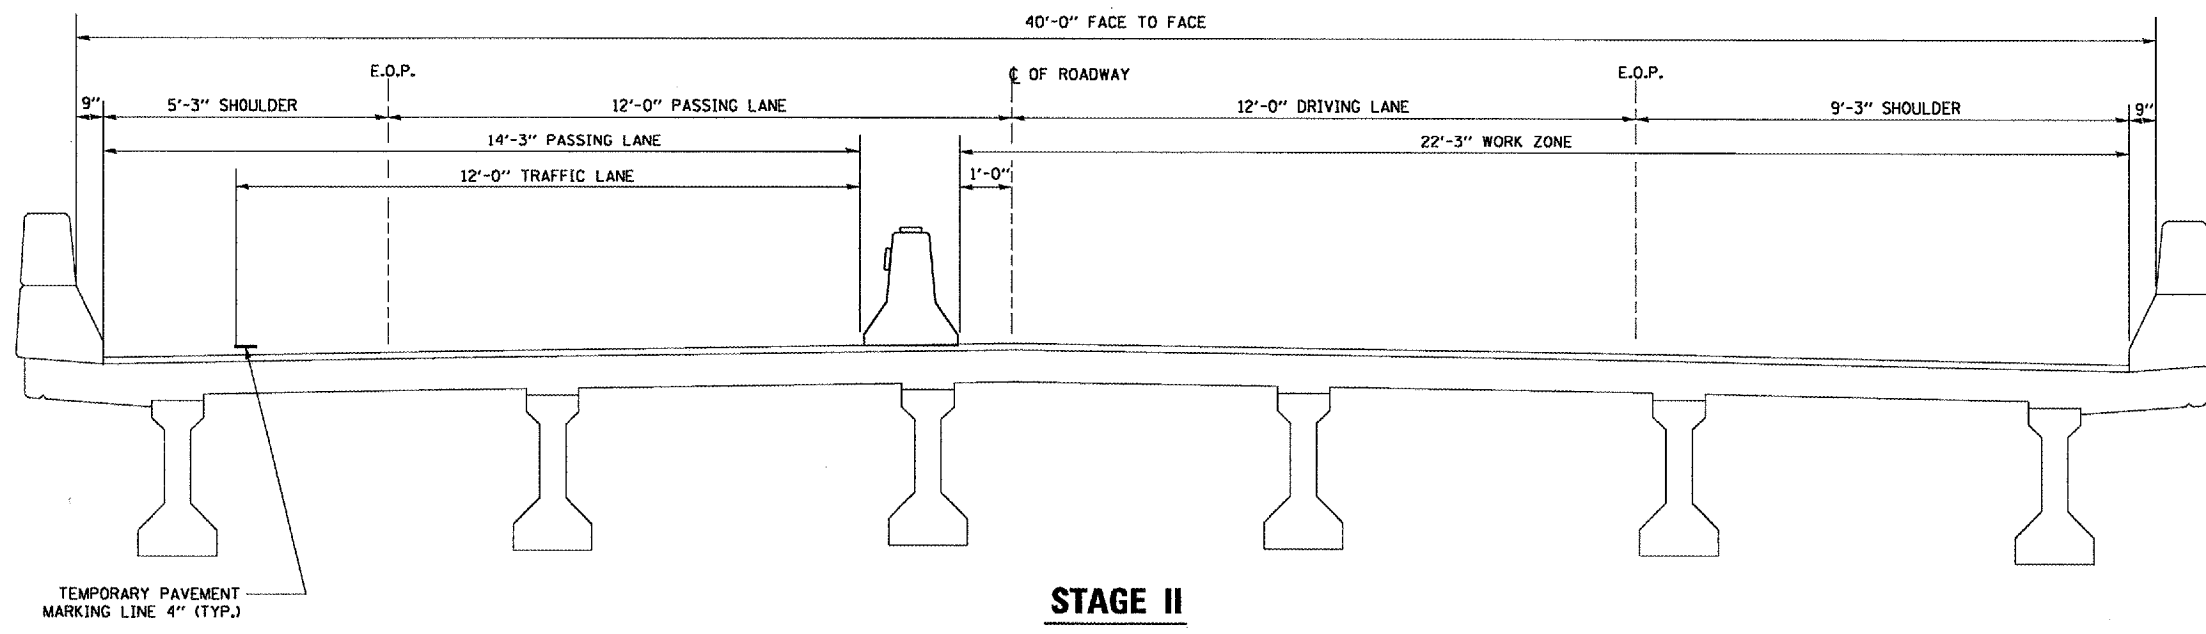

**STAGE II**  
NORTHBOUND LANE SHOWN  
(SOUTHBOUND LANE SIMILAR)

MARCH 21, 2005  
C:\PROJECTS\CM301\DETAILS.DGN

REVISIONS	
NAME	DATE

ILLINOIS DEPARTMENT OF TRANSPORTATION  
**STAGING AND TRAFFIC CONTROL**  
**TYPICAL SECTIONS**  
S.N. 050-0168 (NB)  
F.A.I. 412 OVER C. & N.W. RAILROAD  
SECTION (50-6VB)I-1  
STA. 1429 + 12.74