



F.A.I. RTE.	SECTION	COUNTY	TOTAL SHEETS	SHEET NO.
412	(50-6VB)I-1	LASALLE	25	5
FED. ROAD DIST. NO.		ILLINOIS NON-FED. AID PROJECT		

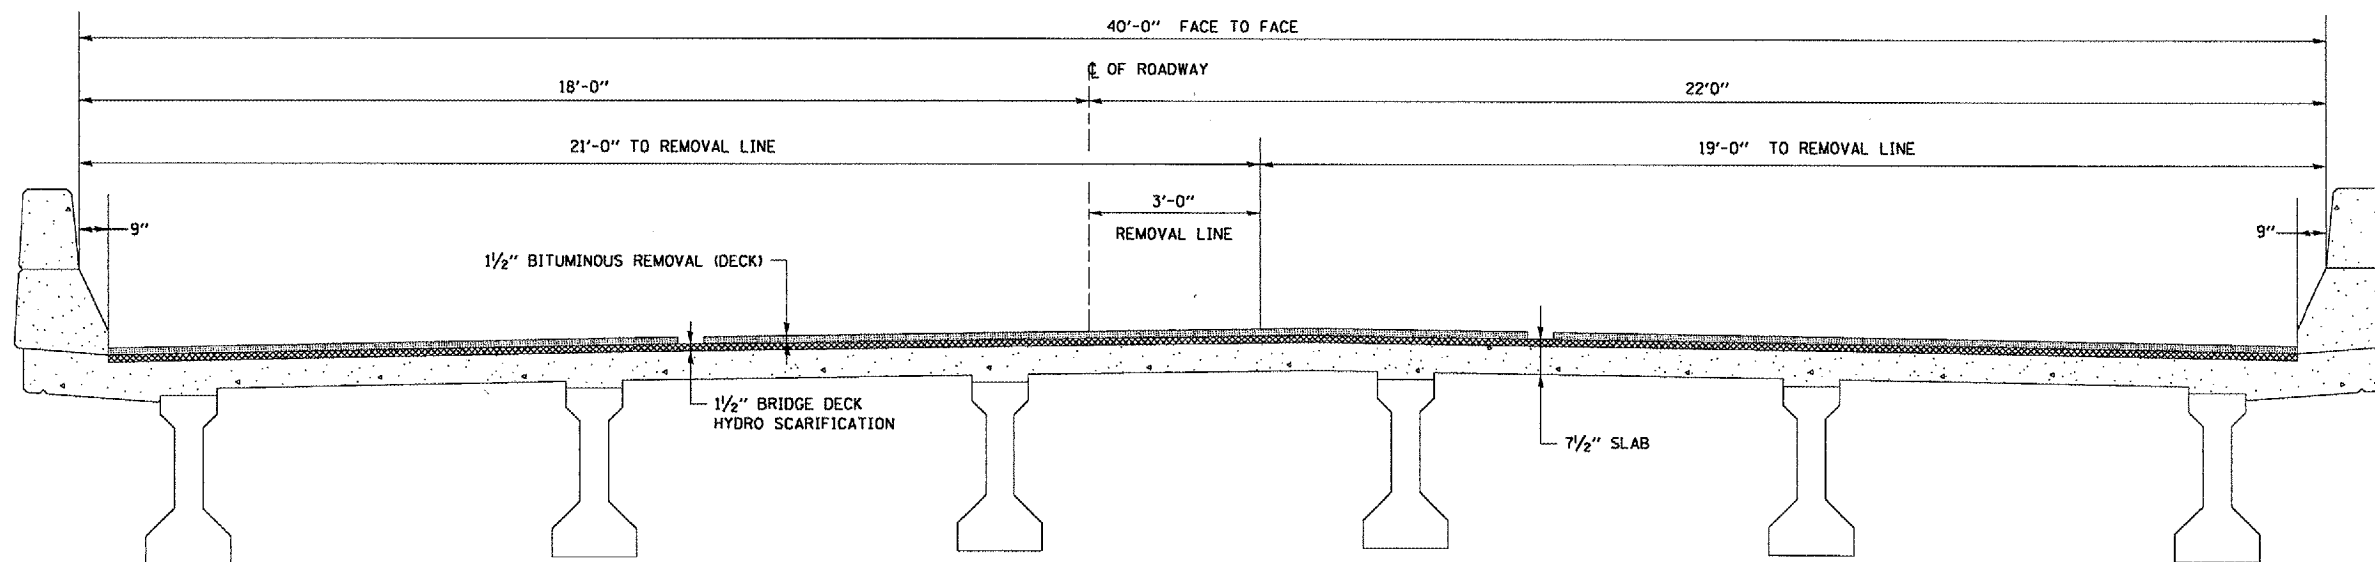

EXISTING TYPICAL SECTION

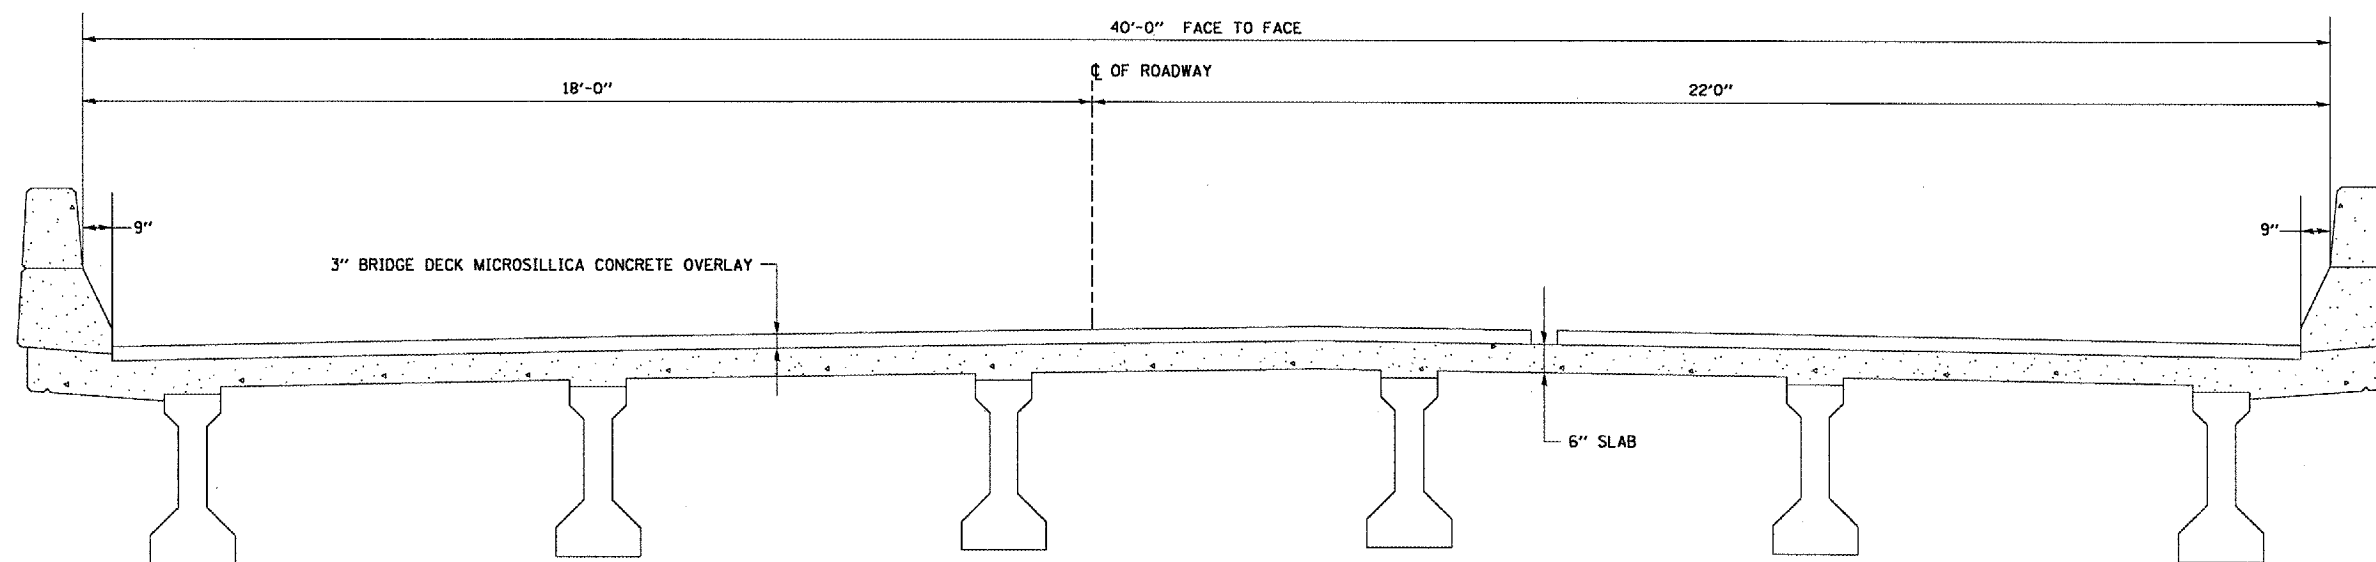

PROPOSED TYPICAL SECTION

REVISIONS	
NAME	DATE

ILLINOIS DEPARTMENT OF TRANSPORTATION
TYPICAL DECK SECTION
 S.N. 050-0167 (SB)
 F.A.I. 412 OVER C. & N.W. RAILROAD
 SECTION (50-6VB)I-1
 STA. 1429 + 12.74

MARCH 5, 2005
 C:\PROJECTS\CM\IN05\CM327\DETAILS.DGN