


F.A. RTE.	SECTION	COUNTY	TOTAL SHEETS	SHEET NO.
412	(50-6VB)I	LASALLE	25	13
FED. ROAD DIST. NO.		ILLINOIS	NON-FED. AID PROJECT	

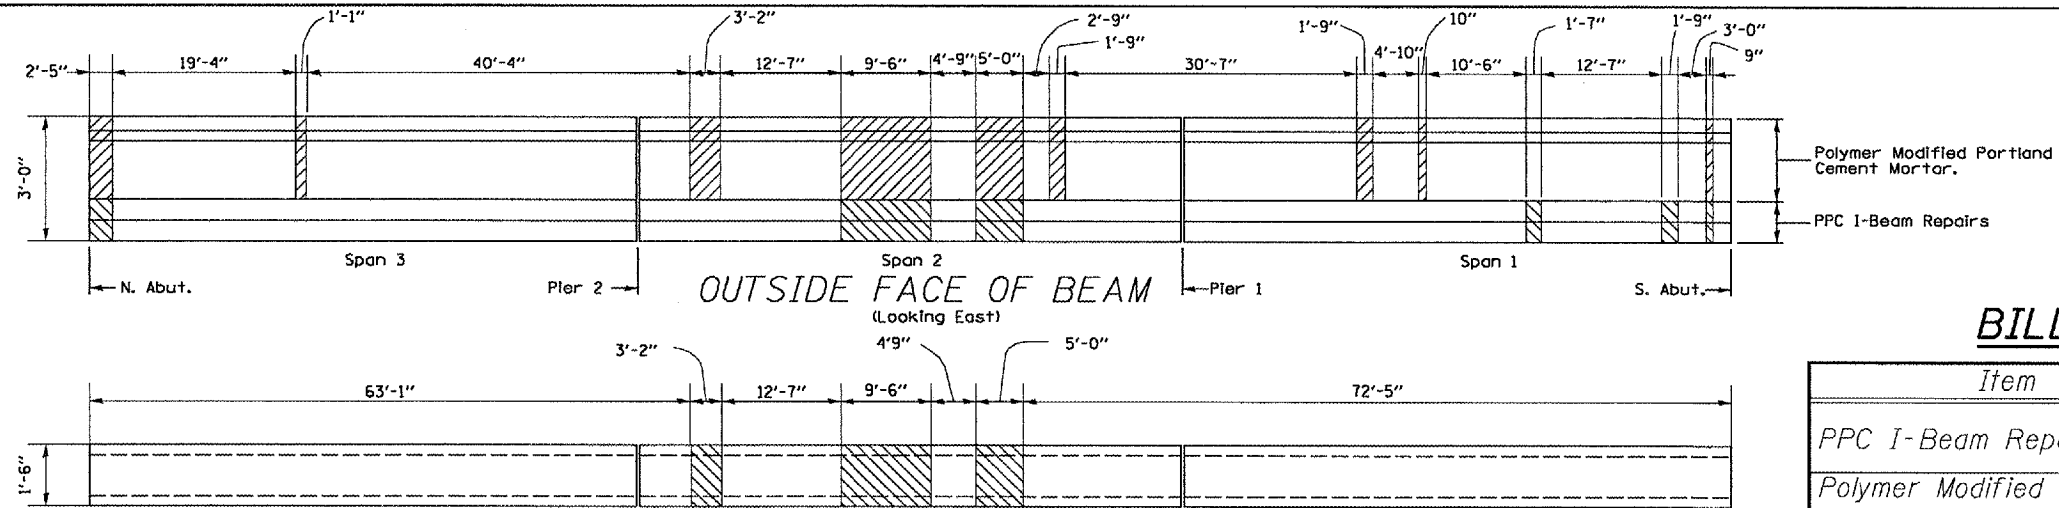


BILL OF MATERIAL


Item	Unit	Total
PPC I-Beam Repairs	L.S.	1
Polymer Modified Portland Cement Mortar	Sq. Ft.	97

- POLYMER MODIFIED PORTLAND CEMENT MORTAR
- PPC I-BEAM REPAIR


WEST FACIA BEAM
*BOTTOM OF BEAM

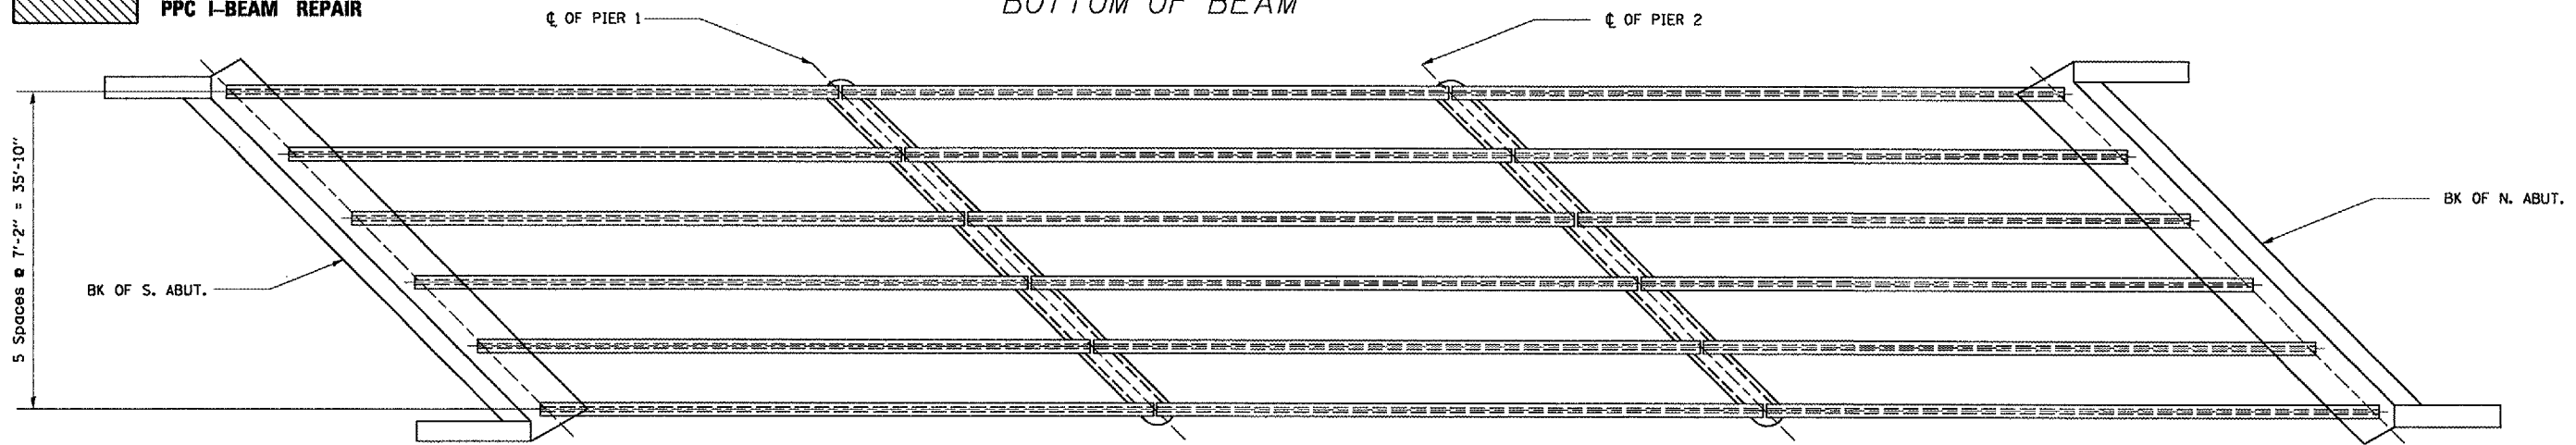

*Although the damage is shown across the entire flange width, the actual area to be repaired may be limited to the corner of the flange at some locations.

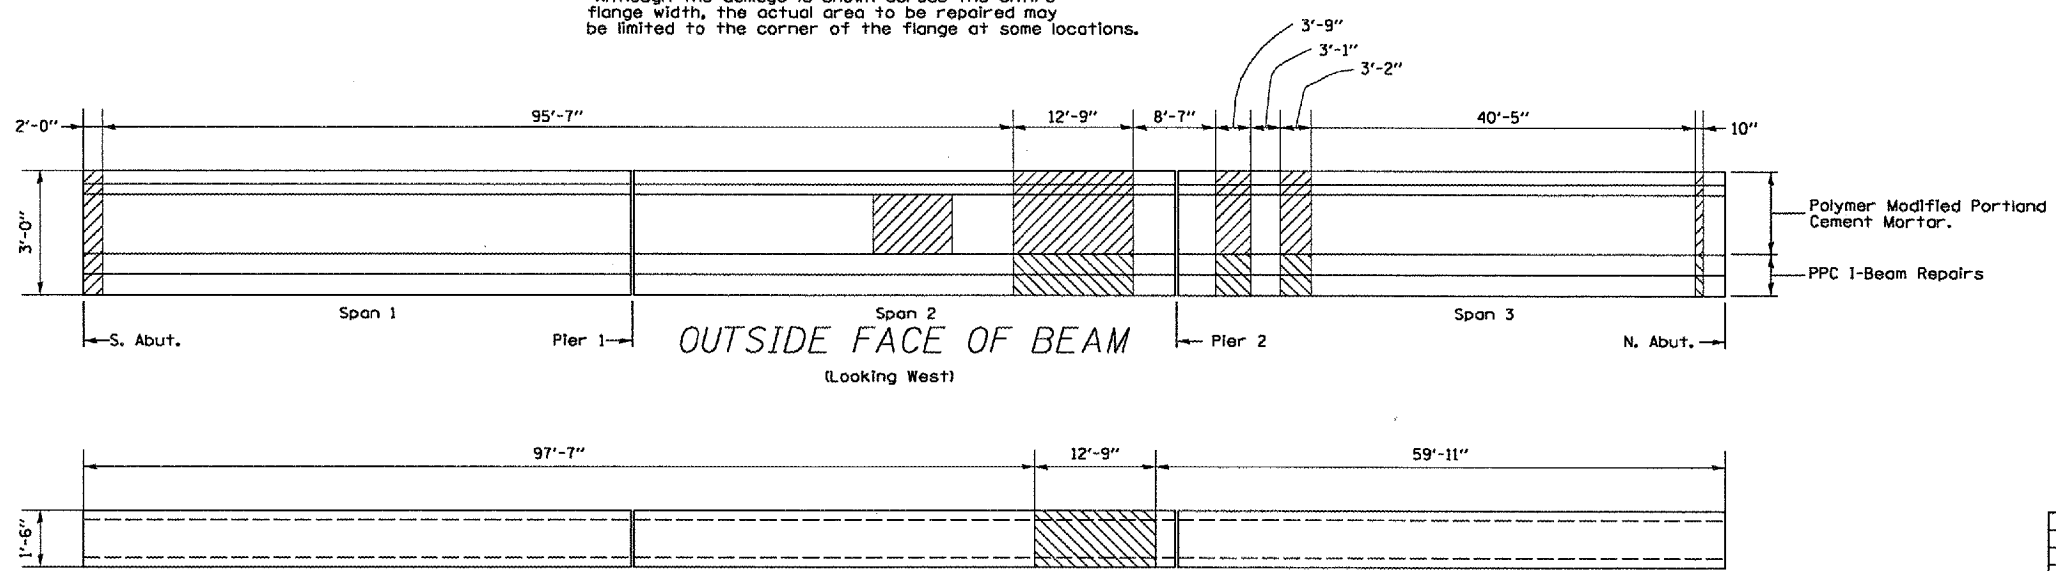

EAST FACIA BEAM
*BOTTOM OF BEAM

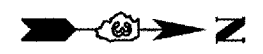

For location of required preloading see sheet 13A of 25.

REVISIONS	
NAME	DATE

ILLINOIS DEPARTMENT OF TRANSPORTATION
FORMED CONCRETE REPAIR
PPC DECK BEAM
 S.N. 050-0167 (SB)
 F.A.I. 412 OVER C. & N.W. RAILROAD
 SECTION (50-6VB)I-1
 STA. 1429 + 12.74