



F.A. RTE.	SECTION	COUNTY	TOTAL SHEETS	SHEET NO.
74	(72-7)R-3	PEORIA	1300	31
STA.		TO STA.		
FED. ROAD DIST. NO.		ILLINOIS FED. AID PROJECT		

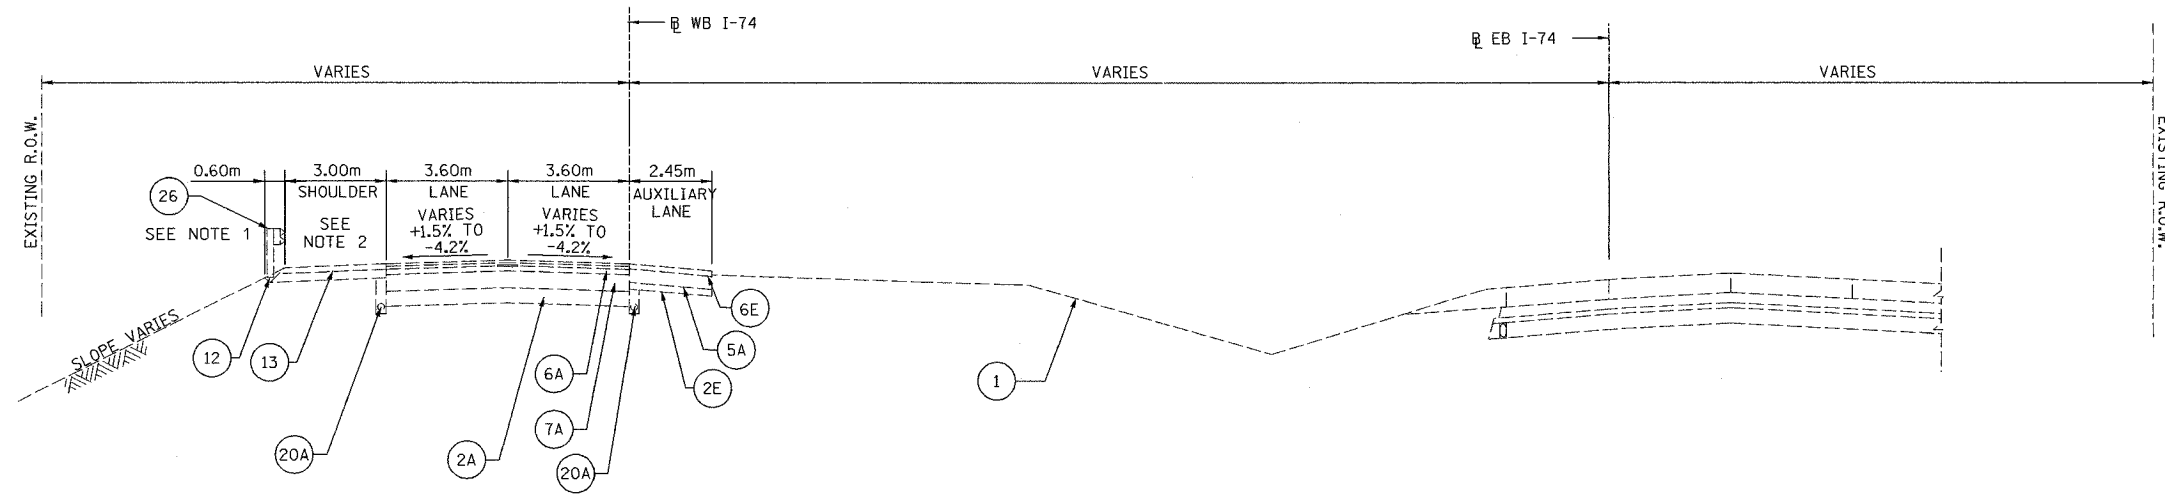

TYPICAL SECTION-01
EXISTING FAI ROUTE 74
STA. 141+900.000 (WB) TO 142+900.000 (WB)

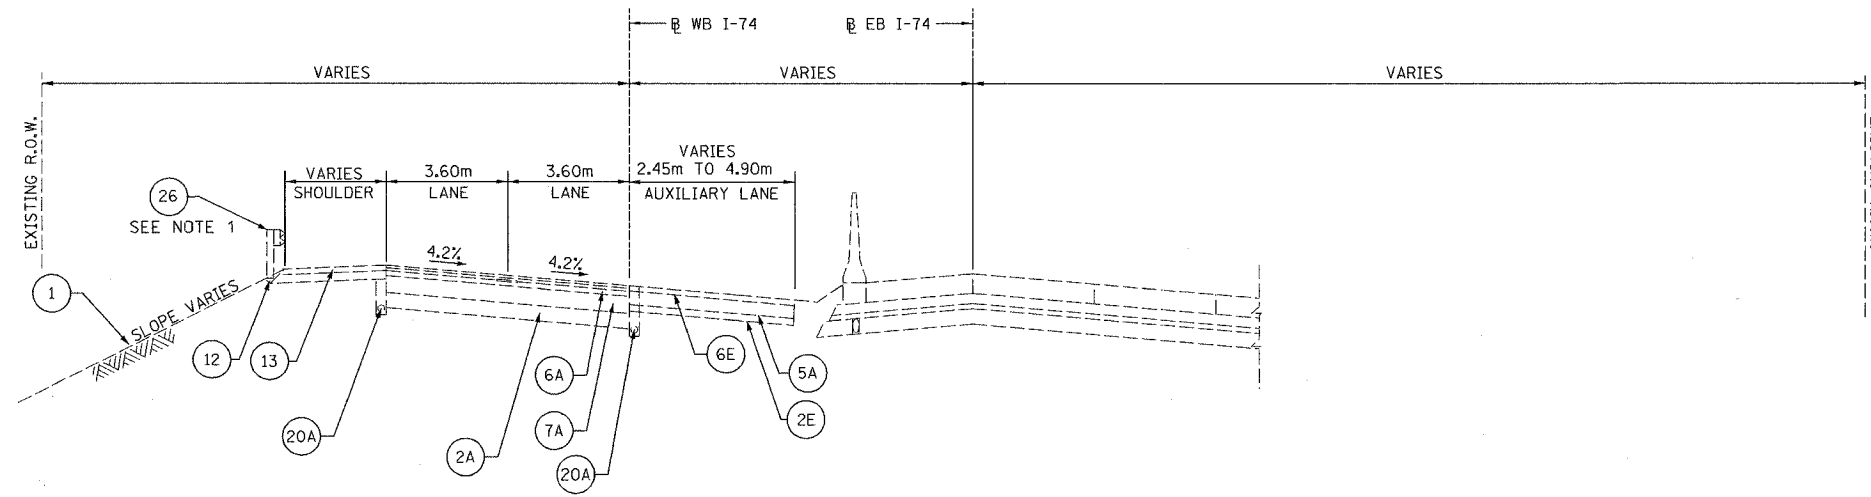

TYPICAL SECTION-02
EXISTING FAI ROUTE 74
STA. 142+900.000 (WB) TO 144+718.000 (WB)

LEGEND:

- 1 EX GROUND LINE
- 2A EX SUB-BASE GRANULAR MATERIAL, 150 mm
- 2E EX AGGREGATE BASE COURSE, 100mm
- 5A EX BITUMINOUS BASE COURSE, 200mm
- 6E EX BITUMINOUS CONCRETE SURFACE COURSE, 38mm
- 6A EX BITUMINOUS RESURFACING, 75 mm
- 7A EX PORTLAND CEMENT CONCRETE PAVEMENT, 250 mm
- 12 EX AGGREGATE SHOULDERS
- 13 EX BITUMINOUS SHOULDERS
- 20A EX PIPE UNDERDRAINS 100 mm
- 26 EX GUARDRAIL
- 27 EX CONCRETE BARRIER

NOTES:

1. EXISTING GUARDRAIL BETWEEN:
STA. 142+600 AND STA. 142+950
STA. 143+175 AND STA. 143+360

EXISTING TCB (NOT SHOWN) IN LIEU OF GUARDRAIL BETWEEN:
STA 144+150 AND STA 144+718
2. BETWEEN STA 142+200 AND 142+610, WITHIN THE RAMP A-4 ENTRANCE TERMINAL (NOT SHOWN), SHOULDER IS 1.8m

REVISIONS	
NAME	DATE

ILLINOIS DEPARTMENT OF TRANSPORTATION
TYPICAL SECTIONS
FAI ROUTE 74 (I-74) (WB)
EXISTING MAINLINE
DRAWN BY CADD
CHECKED BY KJW
DATE 11/12/04

