
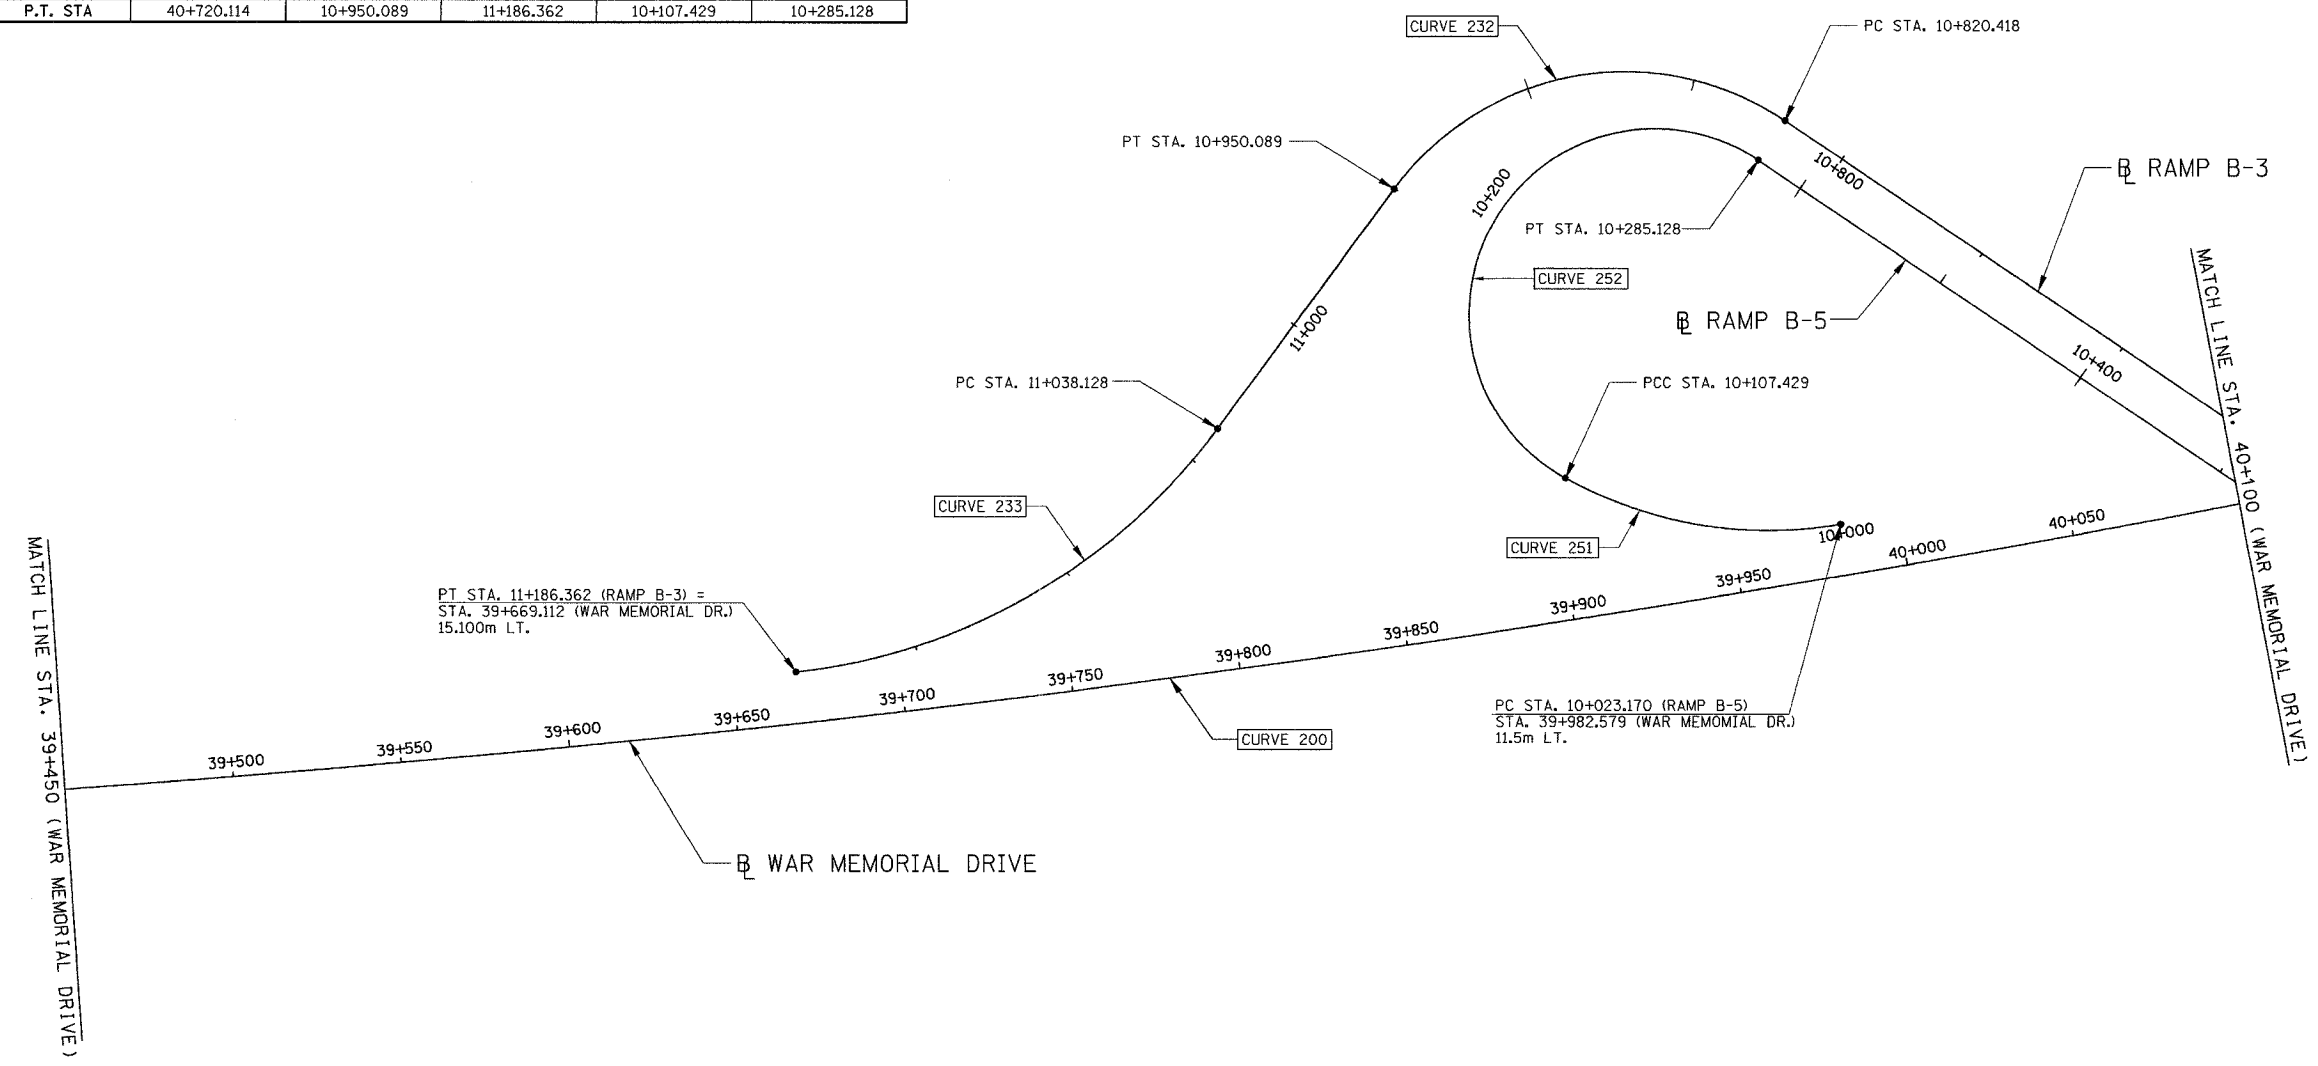


F.A. RTE.	SECTION	COUNTY	TOTAL SHEETS	SHEET NO.
74	(72-7)R-3	PEORIA	1360	116
STA. 39+450.000 TO STA. 40+100.000				
FED. ROAD DIST. NO.			ILLINOIS	FED. AID PROJECT

PROPOSED CURVE DATA					
CURVE NO.	200	232	233	251	252
ALIGNMENT	WAR MEMORIAL	RAMP B-3	RAMP B-3	RAMP B-5	RAMP B-5
DESIGN SPEED	70 KM/H	50 KM/H	70 KM/H	60 KM/H	40 KM/H
P.I. STA	39+776.043	10+901.656	11+116.739	10+066.971	
R	5374.349	85.000m	180.000m	125.000m	55.000m
T	964.381m	81.238m	78.611m	43.801m	
L	1908.452m	129.671m	148.234m	84.259m	177.699m
E	85.840m	32.578m	16.417m	7.452m	
S.E.	NORMAL CROWN	-8.000%	4.000%	8.000%	8.000%
TRANSITION IN	N/A	10+772-10+843	11+023-11+045	10+027-10+076	N/A
TRANSITION OUT	N/A	10+927-10+998	11+181-11+195	N/A	10+270-10+315
P.C. STA	38+811.662	10+820.418	11+038.128	10+023.170	10+107.429
P.T. STA	40+720.114	10+950.089	11+186.362	10+107.429	10+285.128

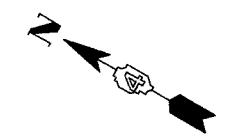

PT STA. 11+186.362 (RAMP B-3) =
STA. 39+669.112 (WAR MEMORIAL DR.)
15.100m LT.

PC STA. 10+023.170 (RAMP B-5)
STA. 39+982.579 (WAR MEMORIAL DR.)
11.5m LT.

REVISIONS	
NAME	DATE

ILLINOIS DEPARTMENT OF TRANSPORTATION
SCHEMATIC DRAWING
 WAR MEMORIAL DRIVE
 STA. 39+450 TO STA. 40+100
 DATE 11/12/04
 DRAWN BY CADD
 CHECKED BY KJW

