

F.A. RTE.	SECTION	COUNTY	TOTAL SHEETS	SHEET NO.
74	(72-7)R-3	PEORIA	1360	136
STA. 143+950.000		TO STA. 144+250.000		
FED. ROAD DIST. NO.		ILLINOIS FED. AID PROJECT		

LEGEND

- CONSTRUCTED THIS STAGE
- TEMPORARY PAVEMENT
- DIRECTION OF TRAFFIC
- TEMPORARY CONCRETE BARRIER
- PLASTIC DRUM
- TYPE III BARRICADE WITH FLASHING LIGHTS (ROAD CLOSED)
- SIGN
- LANE(S) CLOSED

PAVEMENT MARKING LEGEND

- (1X) 100 (4) SOLID
- (2X) 150 (6) SOLID
- (3X) 200 (8) SOLID
- (4X) 300 (12) SOLID
- (5X) 600 (24) SOLID
- (6X) 100 (4) DOUBLE SOLID
- (7X) 100 (4) SKIP DASH
- (8X) 150 (6) SKIP DASH
- (9X) 200 (8) SKIP DASH
- (10X) 200 (8) DOTTED
- (11X) LETTERS AND ARROWS

RAISED REFLECTIVE PAVEMENT MARKERS


- 1 ONE-WAY CRYSTAL MARKER AT 24.38 m(80') CENTERS
- 2 ONE-WAY CRYSTAL MARKER AT 12.19 m(40') CENTERS
- 3 ONE-WAY CRYSTAL MARKER AT 6.10 m(20') CENTERS
- 4 ONE-WAY AMBER MARKER AT 12.19 m(40') CENTERS
- 5 TWO-WAY AMBER MARKER AT 12.19 m(40') CENTERS FOR SPEEDS LESS THAN 45 MPH
- 6 TWO-WAY AMBER MARKER AT 24.38 m(80') CENTERS FOR SPEEDS GREATER THAN 45 MPH

WHERE "X" DESIGNATES:

- E = EPOXY
- P = PAINT
- T = THERMOPLASTIC
- TP = TEMPORARY PAVEMENT MARKING TAPE
- T3 = PAVEMENT MARKING TAPE, TYPE III
- W3 = WET TEMPORARY PAVEMENT MARKING TAPE, TYPE III

— WHITE
— YELLOW

All dimensions are in millimeters (Inches) unless otherwise shown.

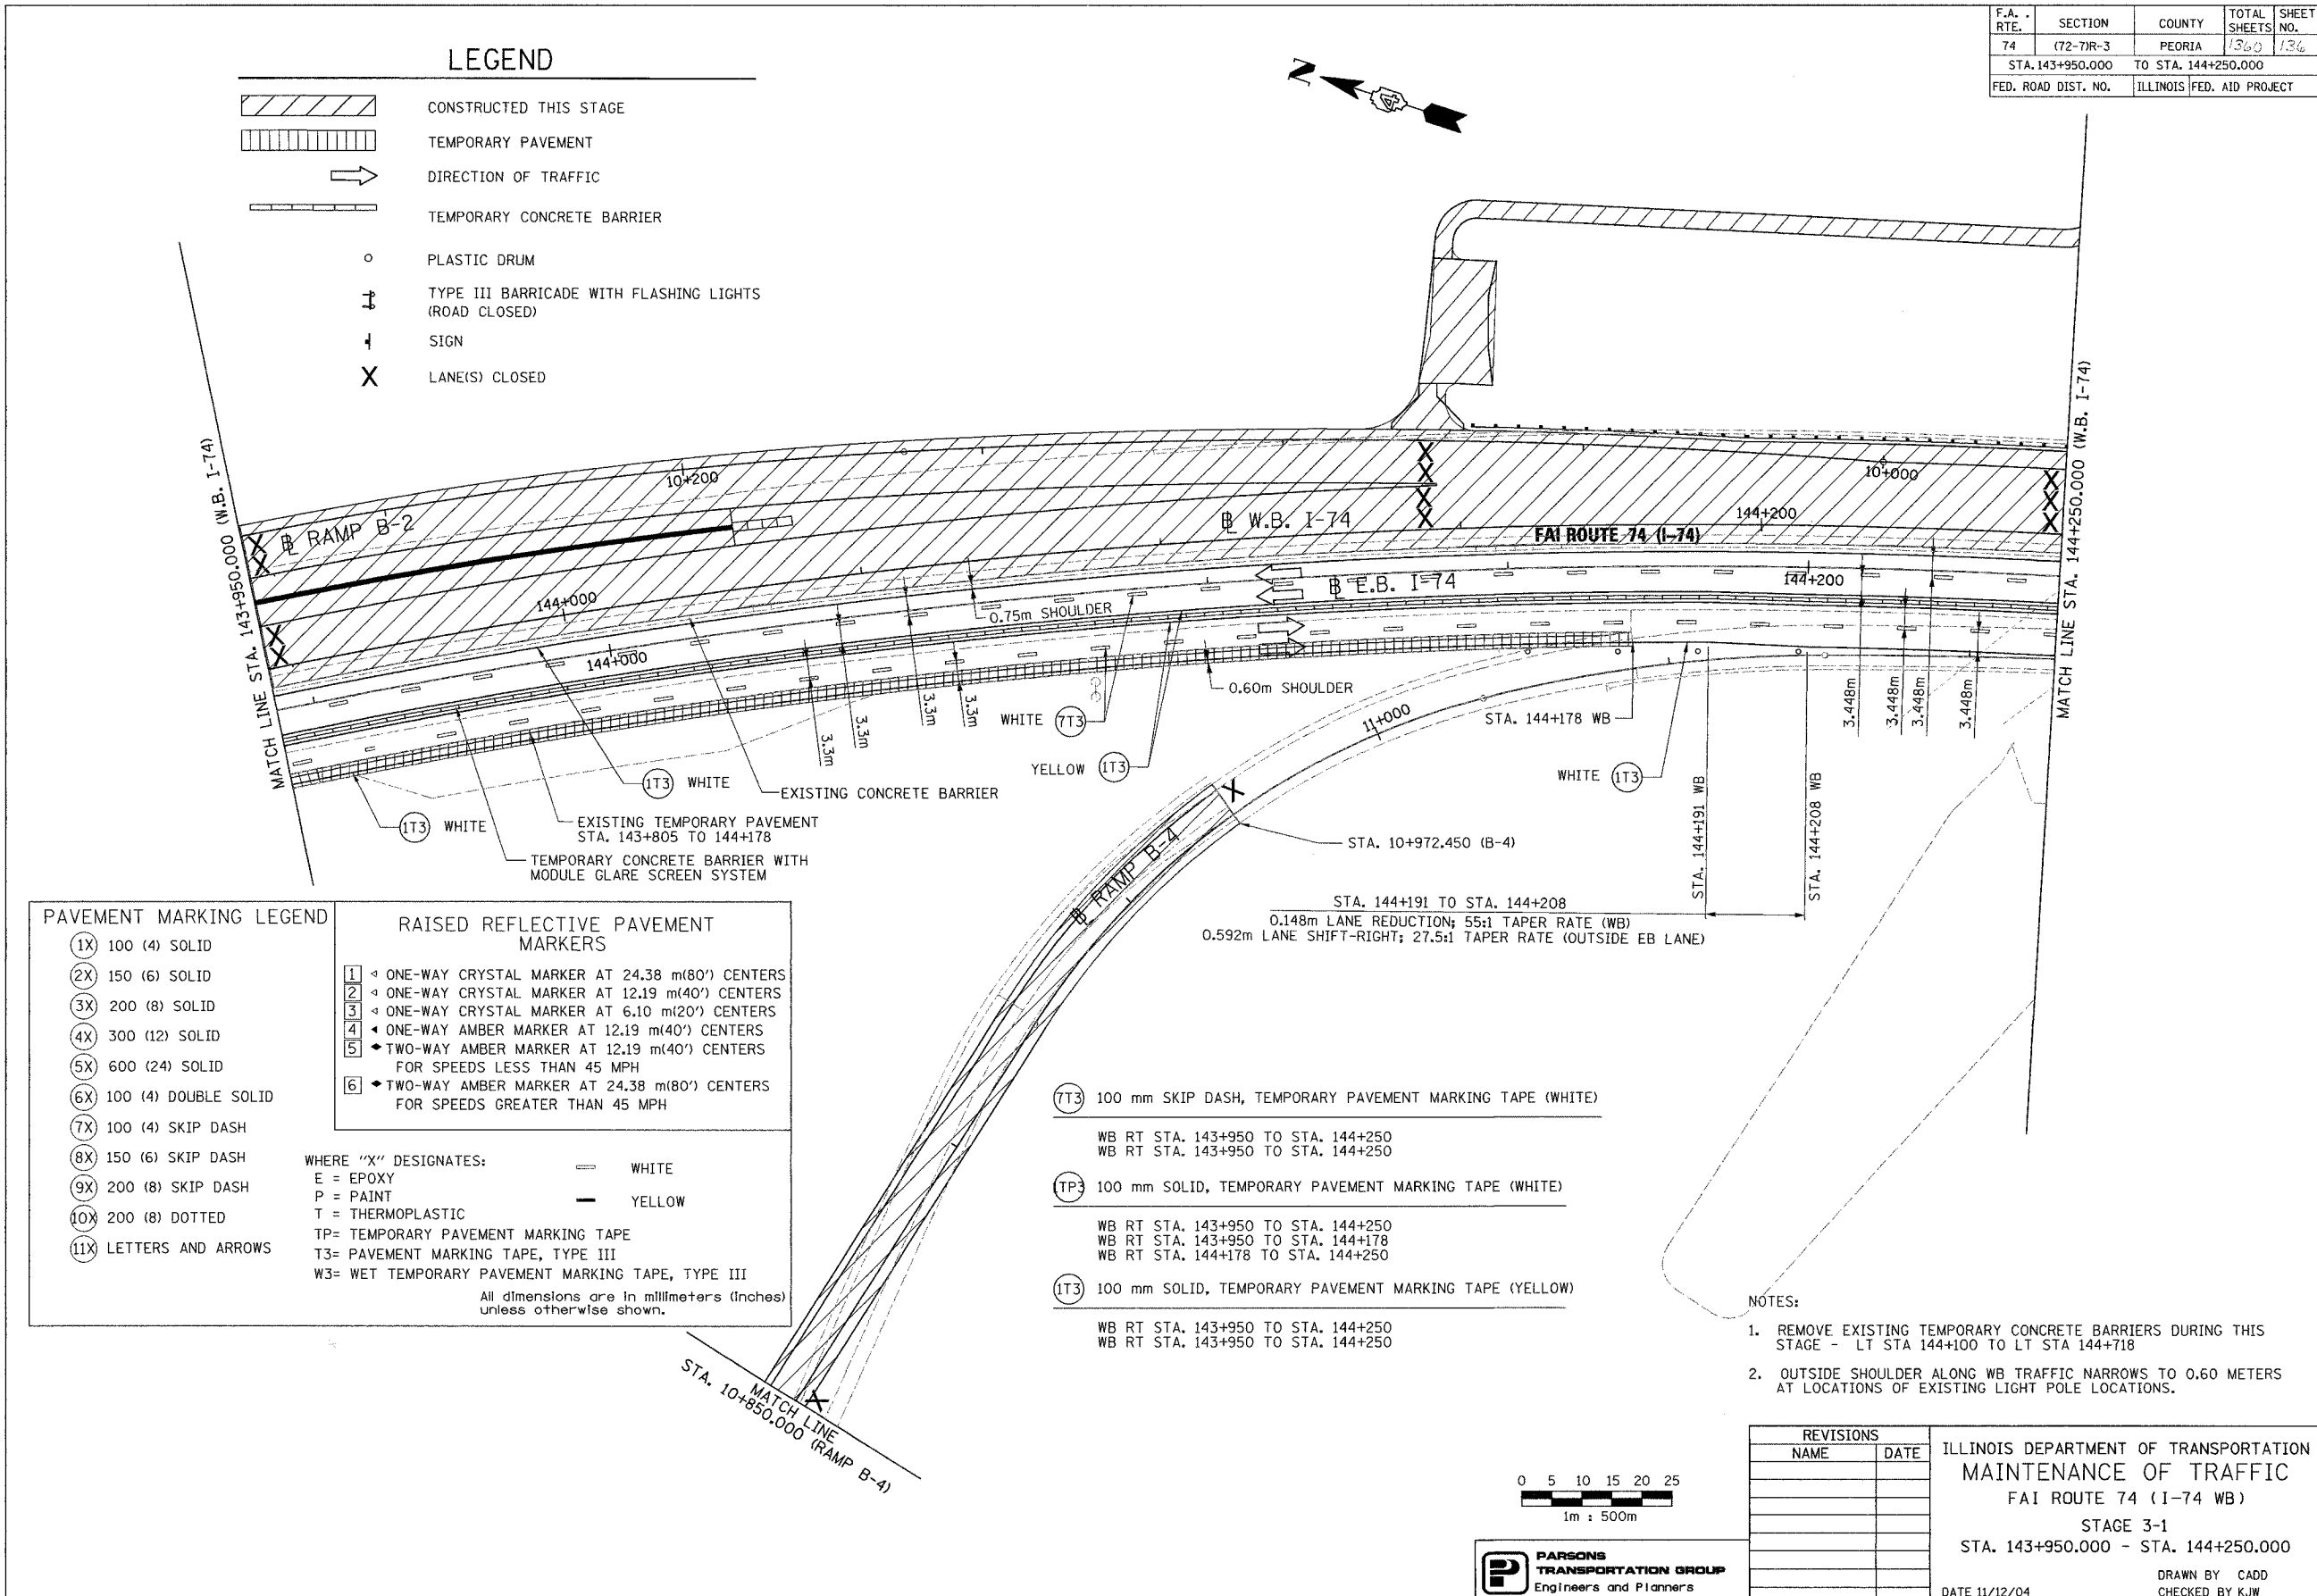

- (T3) 100 mm SKIP DASH, TEMPORARY PAVEMENT MARKING TAPE (WHITE)
WB RT STA. 143+950 TO STA. 144+250
WB RT STA. 143+950 TO STA. 144+250
- (TP3) 100 mm SOLID, TEMPORARY PAVEMENT MARKING TAPE (WHITE)
WB RT STA. 143+950 TO STA. 144+250
WB RT STA. 143+950 TO STA. 144+178
WB RT STA. 144+178 TO STA. 144+250
- (T3) 100 mm SOLID, TEMPORARY PAVEMENT MARKING TAPE (YELLOW)
WB RT STA. 143+950 TO STA. 144+250
WB RT STA. 143+950 TO STA. 144+250

NOTES:

1. REMOVE EXISTING TEMPORARY CONCRETE BARRIERS DURING THIS STAGE - LT STA 144+100 TO LT STA 144+718
2. OUTSIDE SHOULDER ALONG WB TRAFFIC NARROWS TO 0.60 METERS AT LOCATIONS OF EXISTING LIGHT POLE LOCATIONS.

REVISIONS	
NAME	DATE

ILLINOIS DEPARTMENT OF TRANSPORTATION
MAINTENANCE OF TRAFFIC
 FAI ROUTE 74 (I-74 WB)
 STAGE 3-1
 STA. 143+950.000 - STA. 144+250.000

DATE 11/12/04
 DRAWN BY CADD
 CHECKED BY KJW

