




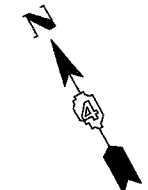


F.A. RTE.	SECTION	COUNTY	TOTAL SHEETS	SHEET NO.
74	(72-7)R-3	PEORIA	1360	167
STA.		TO STA.		
FED. ROAD DIST. NO.		ILLINOIS FED. AID PROJECT		


**LEGEND**

-  TEMPORARY PAVEMENT
-  CONSTRUCTION THIS STAGE
-  NUMBER OF TRAFFIC LANES DURING THIS STAGE
-  DIRECTION OF TRAFFIC
-  LANE CLOSED




**MAINTENANCE OF TRAFFIC STAGES**

- STAGE 3-1
- STAGE 3-2
- STAGE 3-3 ← THIS STAGE
- STAGE 3-4

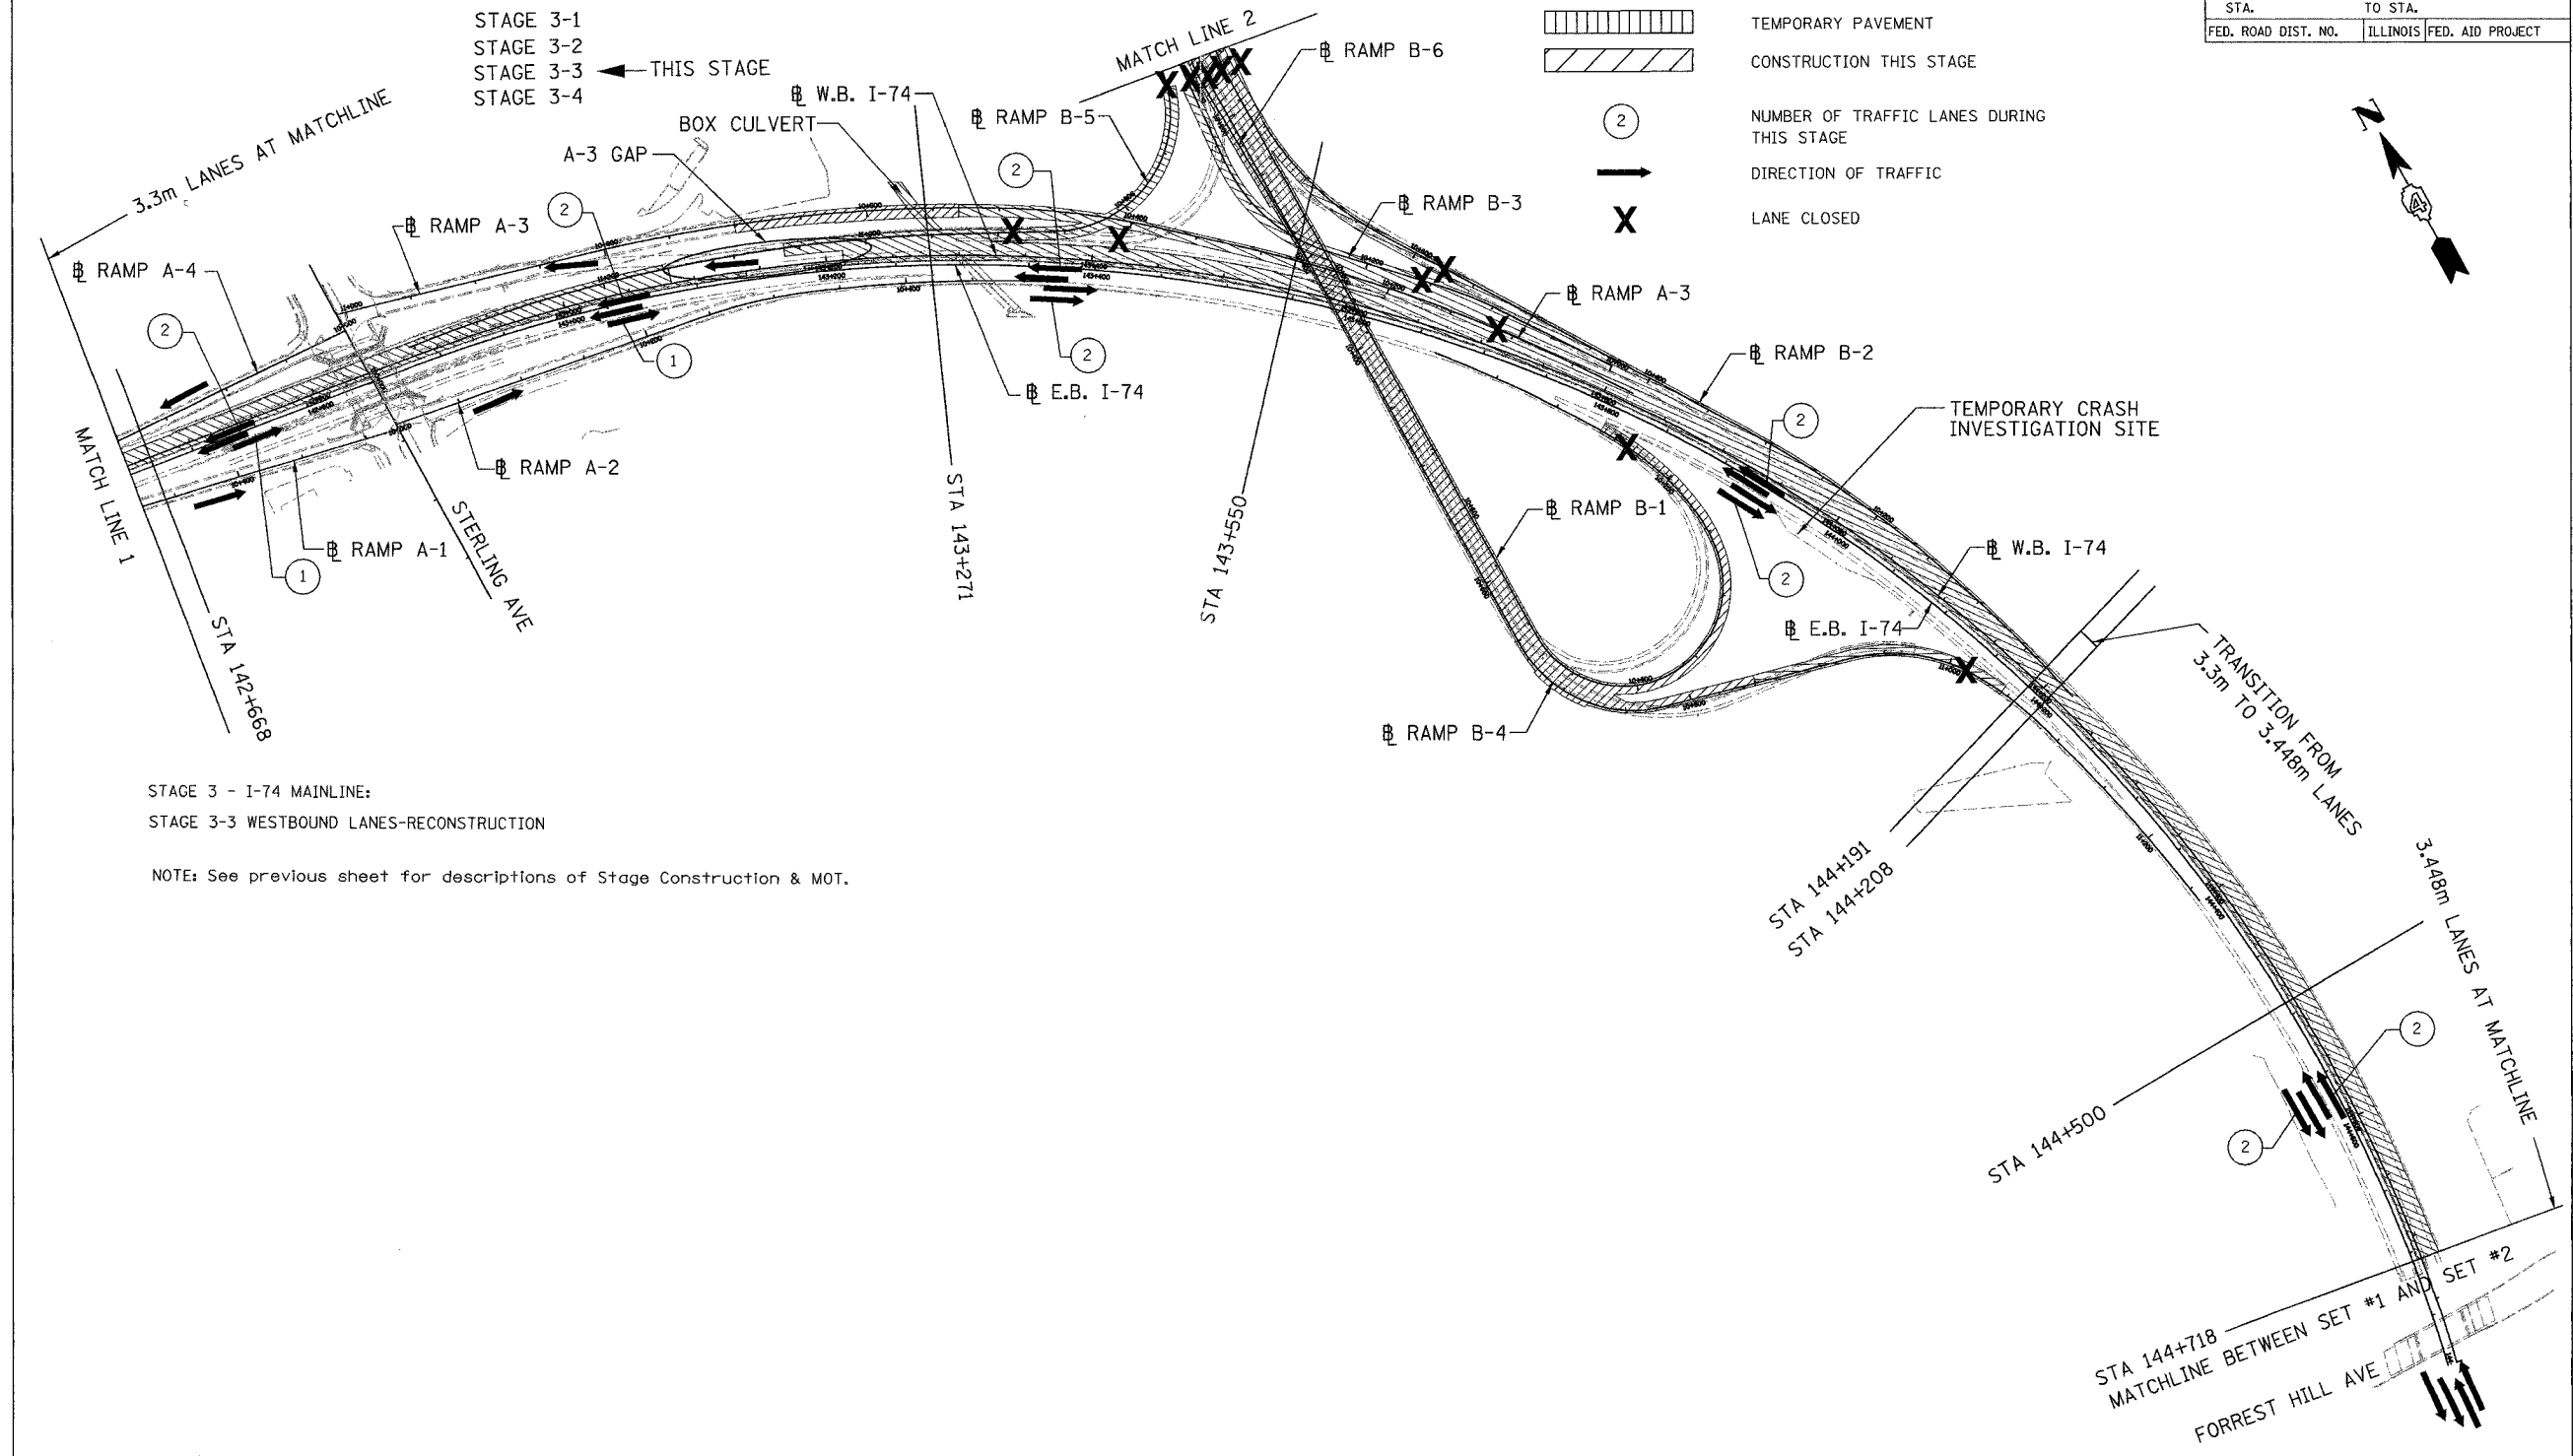

STAGE 3 - I-74 MAINLINE:  
 STAGE 3-3 WESTBOUND LANES-RECONSTRUCTION

NOTE: See previous sheet for descriptions of Stage Construction & MOT.

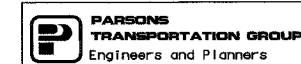

REVISIONS	
NAME	DATE

ILLINOIS DEPARTMENT OF TRANSPORTATION  
 MAINTENANCE OF TRAFFIC  
 FAI ROUTE 74 (I-74 WB)  
 SCHEMATIC  
 STAGE 3-3  
 DATE 11/12/04  
 DRAWN BY CADD  
 CHECKED BY KJW