
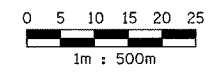


F.A. RTE.	SECTION	COUNTY	TOTAL SHEETS	SHEET NO.
74	(72-7)R-3	PEORIA	1360	150
STA. 142+650.000 TO STA. 143+000.000				
FED. ROAD DIST. NO.			ILLINOIS	FED. AID PROJECT

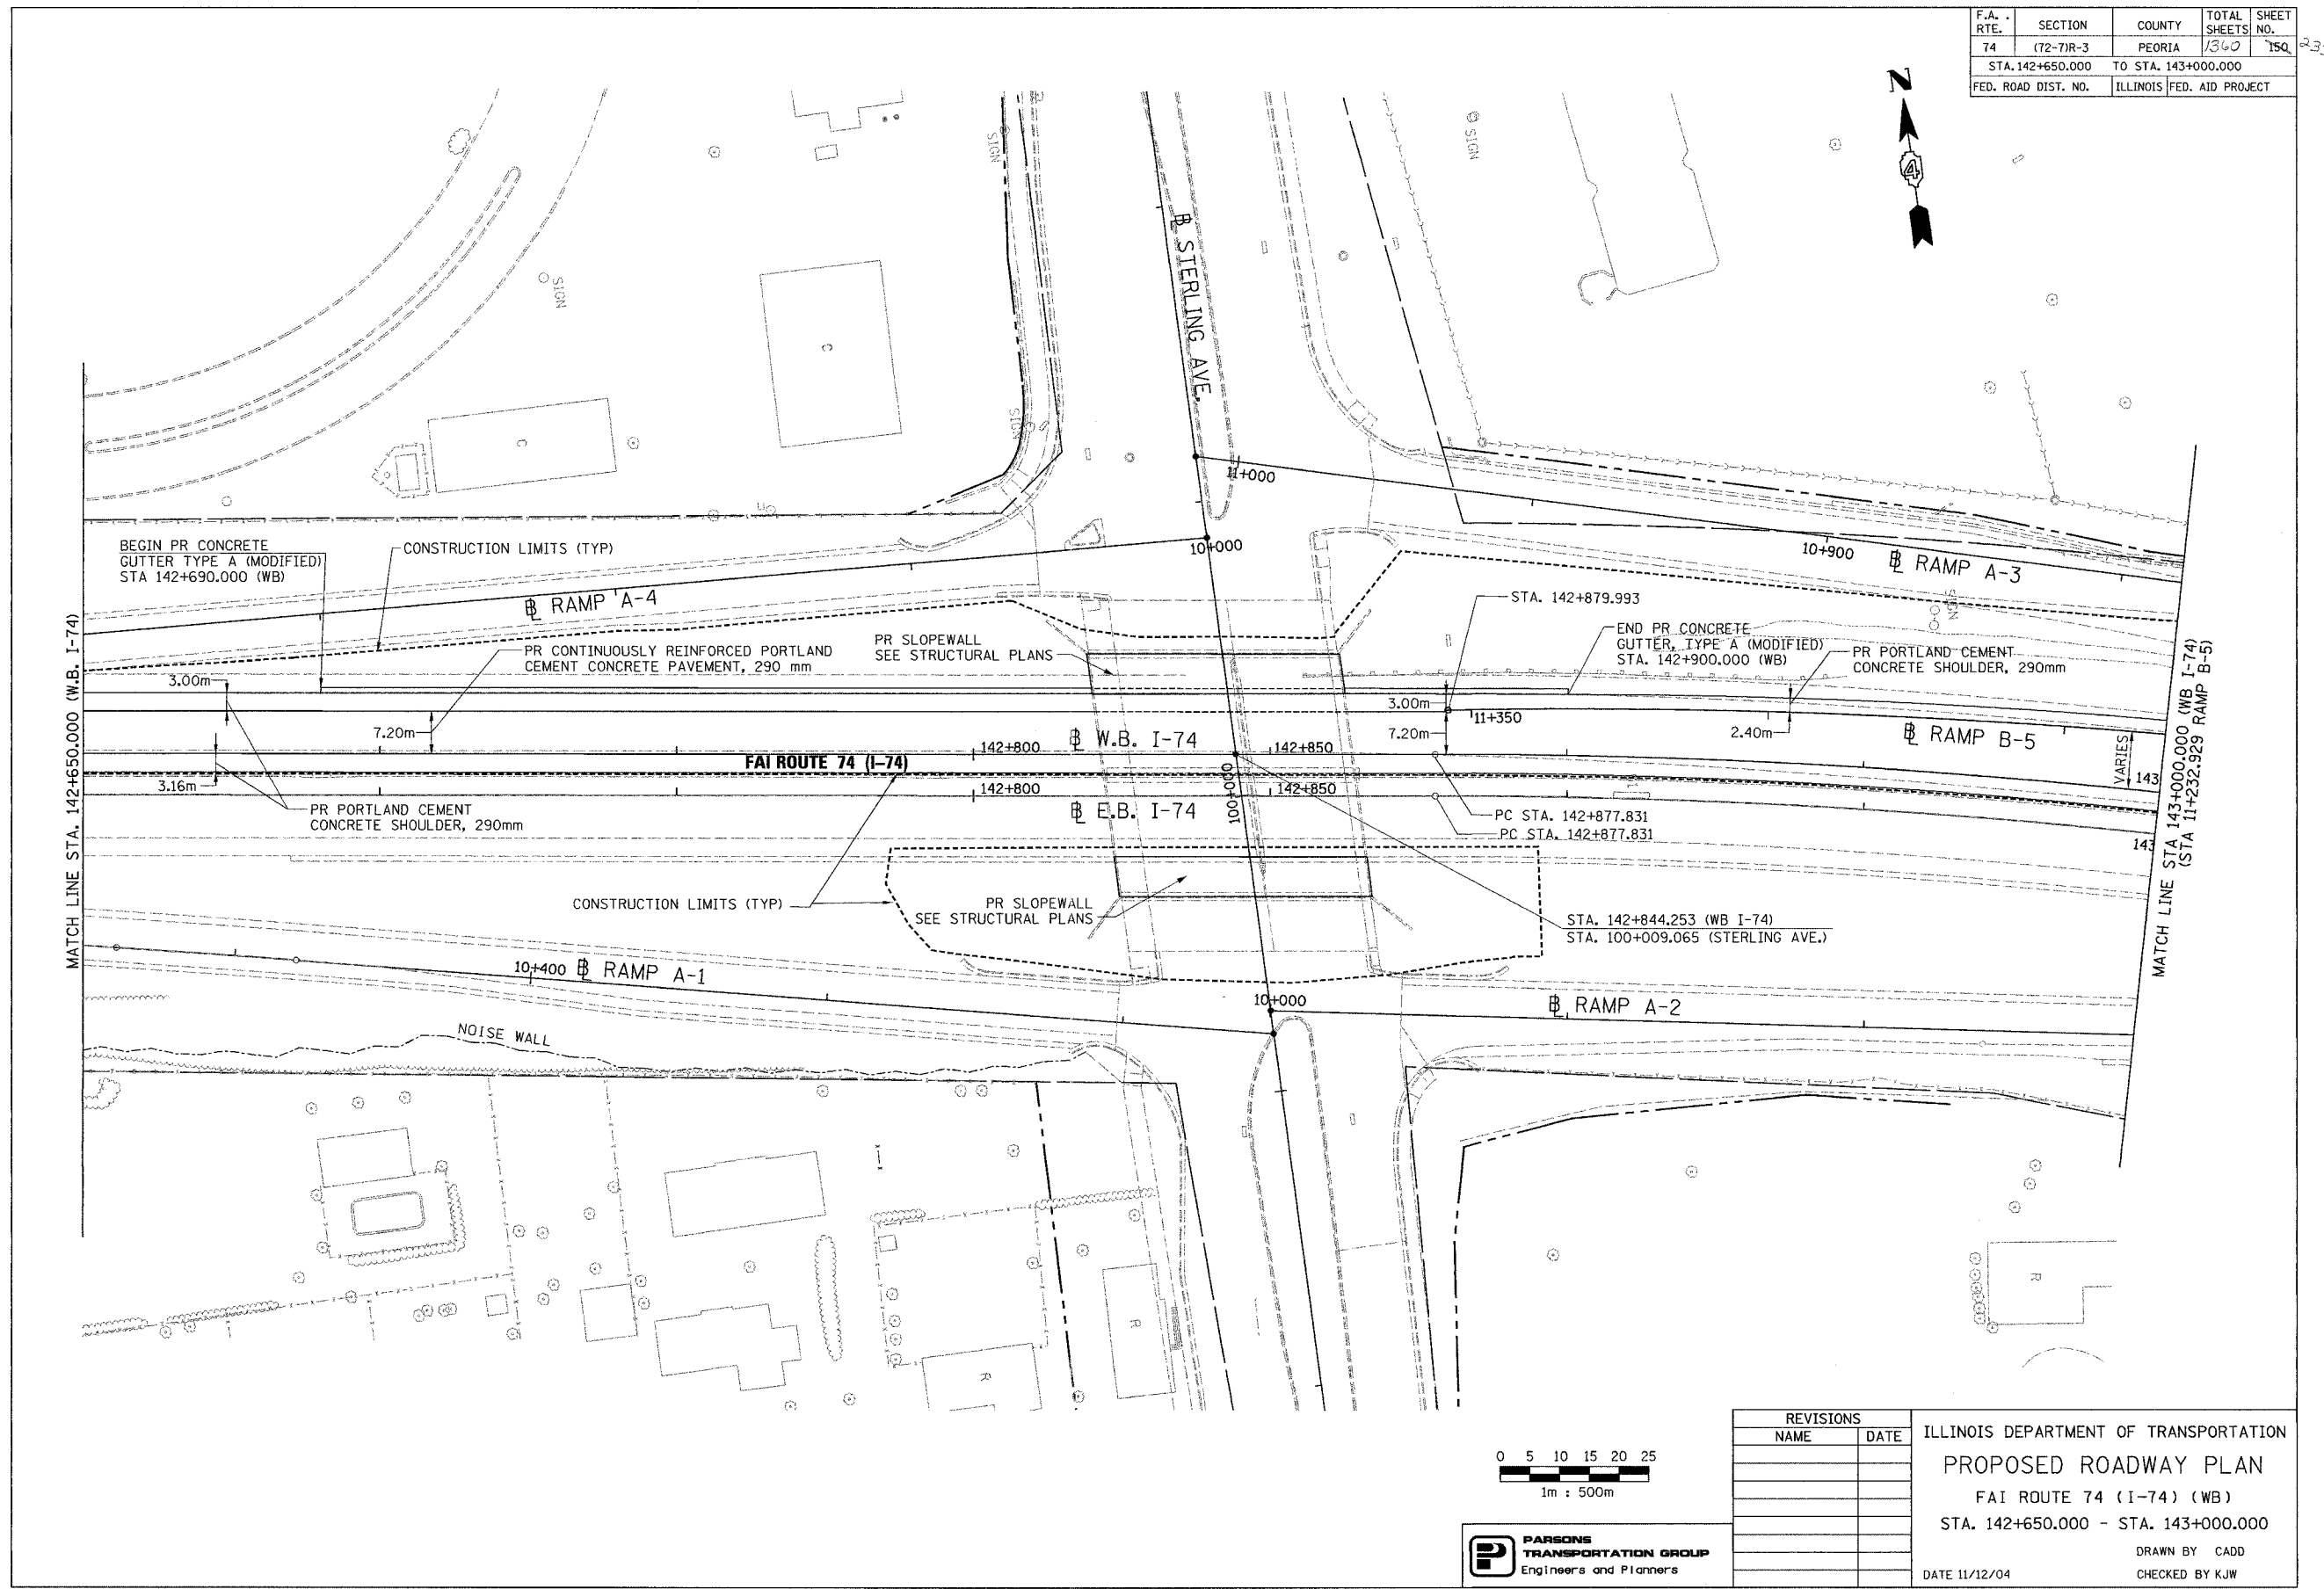

PARSONS TRANSPORTATION GROUP
Engineers and Planners

REVISIONS	
NAME	DATE

ILLINOIS DEPARTMENT OF TRANSPORTATION
PROPOSED ROADWAY PLAN
 FAI ROUTE 74 (I-74) (WB)
 STA. 142+650.000 - STA. 143+000.000
 DRAWN BY CADD
 CHECKED BY KJW
 DATE 11/12/04