



F.A. RTE.	SECTION	COUNTY	TOTAL SHEETS	SHEET NO.
74	(72-7)R-3	PEORIA	1360	243
STA. 143+950.000 TO STA. 144+250.000				
FED. ROAD DIST. NO.			ILLINOIS FED. AID PROJECT	

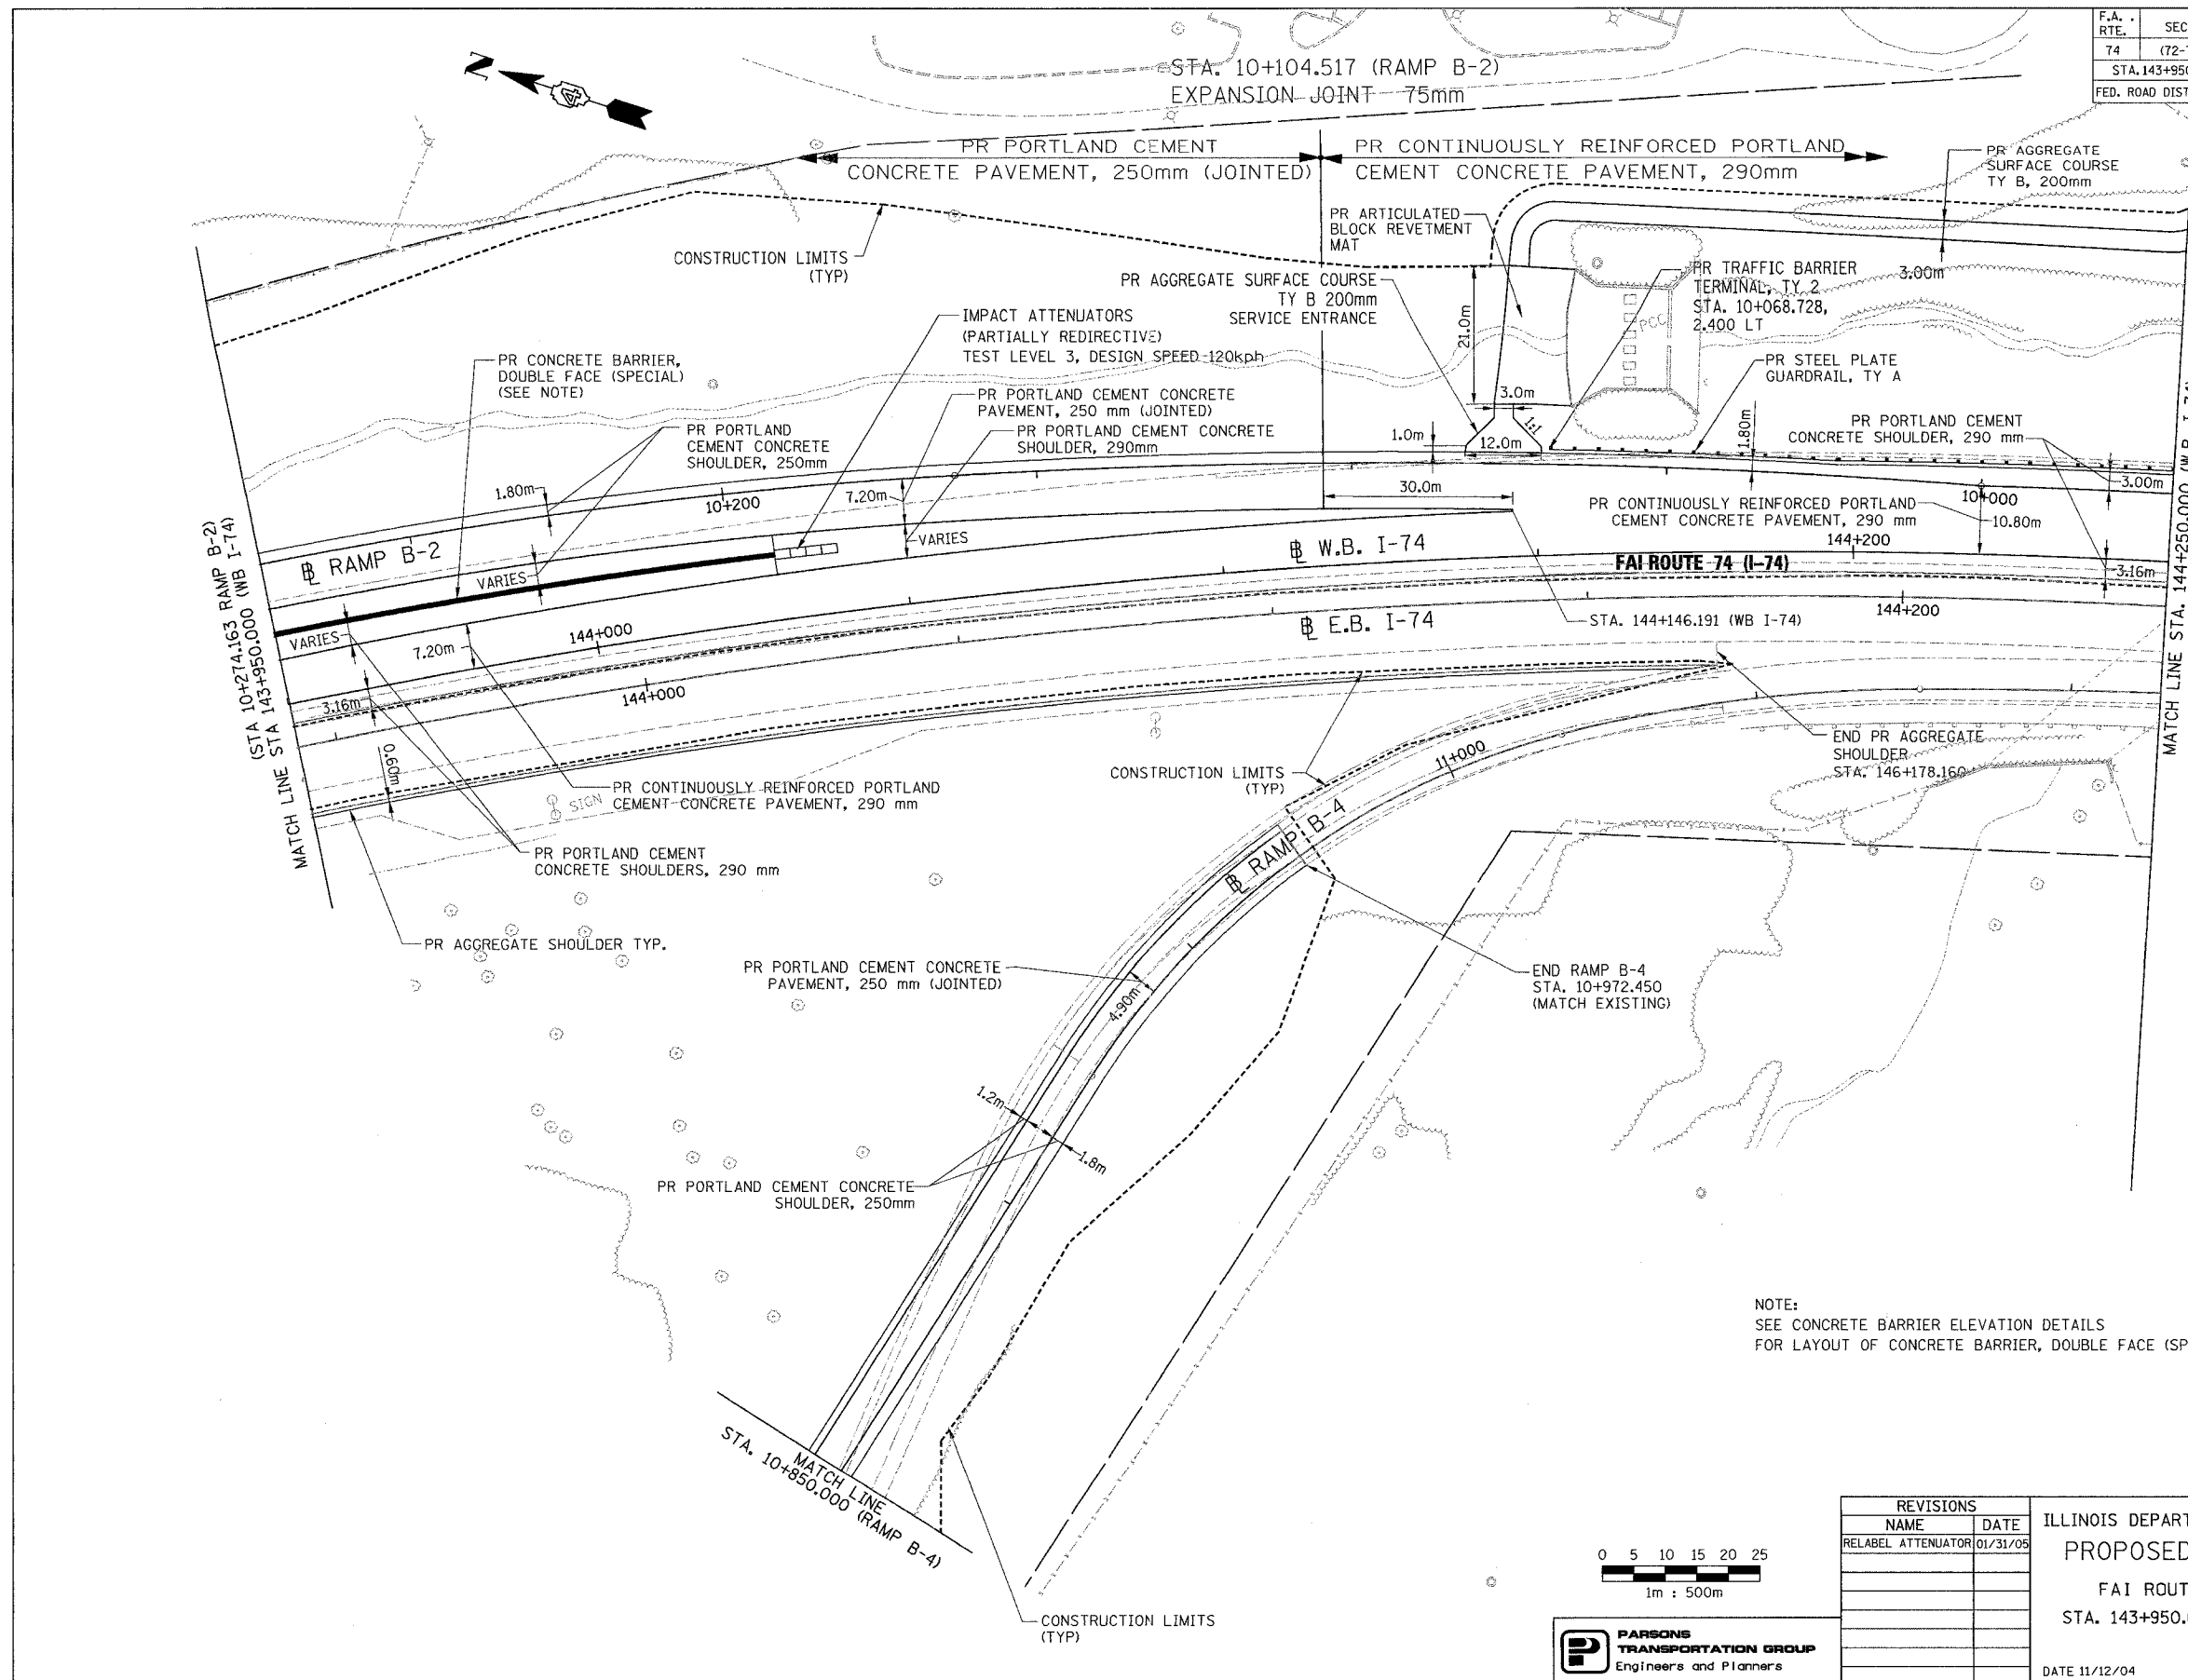

NOTE:
SEE CONCRETE BARRIER ELEVATION DETAILS
FOR LAYOUT OF CONCRETE BARRIER, DOUBLE FACE (SPECIAL)

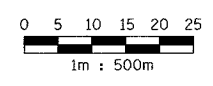

PARSONS
TRANSPORTATION GROUP
Engineers and Planners

REVISIONS	
NAME	DATE
RELABEL ATTENUATOR	01/31/05

ILLINOIS DEPARTMENT OF TRANSPORTATION
PROPOSED ROADWAY PLAN
FAI ROUTE 74 (I-74) (WB)
STA. 143+950.000 - STA. 144+250.000
DRAWN BY CADD
CHECKED BY KJW
DATE 11/12/04