


F.A. RTE.	SECTION	COUNTY	TOTAL SHEETS	SHEET NO.
74	(72-71R-3)	PEORIA	1360	256
STA. 40+175.000 TO STA. 40+480.824				
FED. ROAD DIST. NO.		ILLINOIS FED. AID PROJECT		

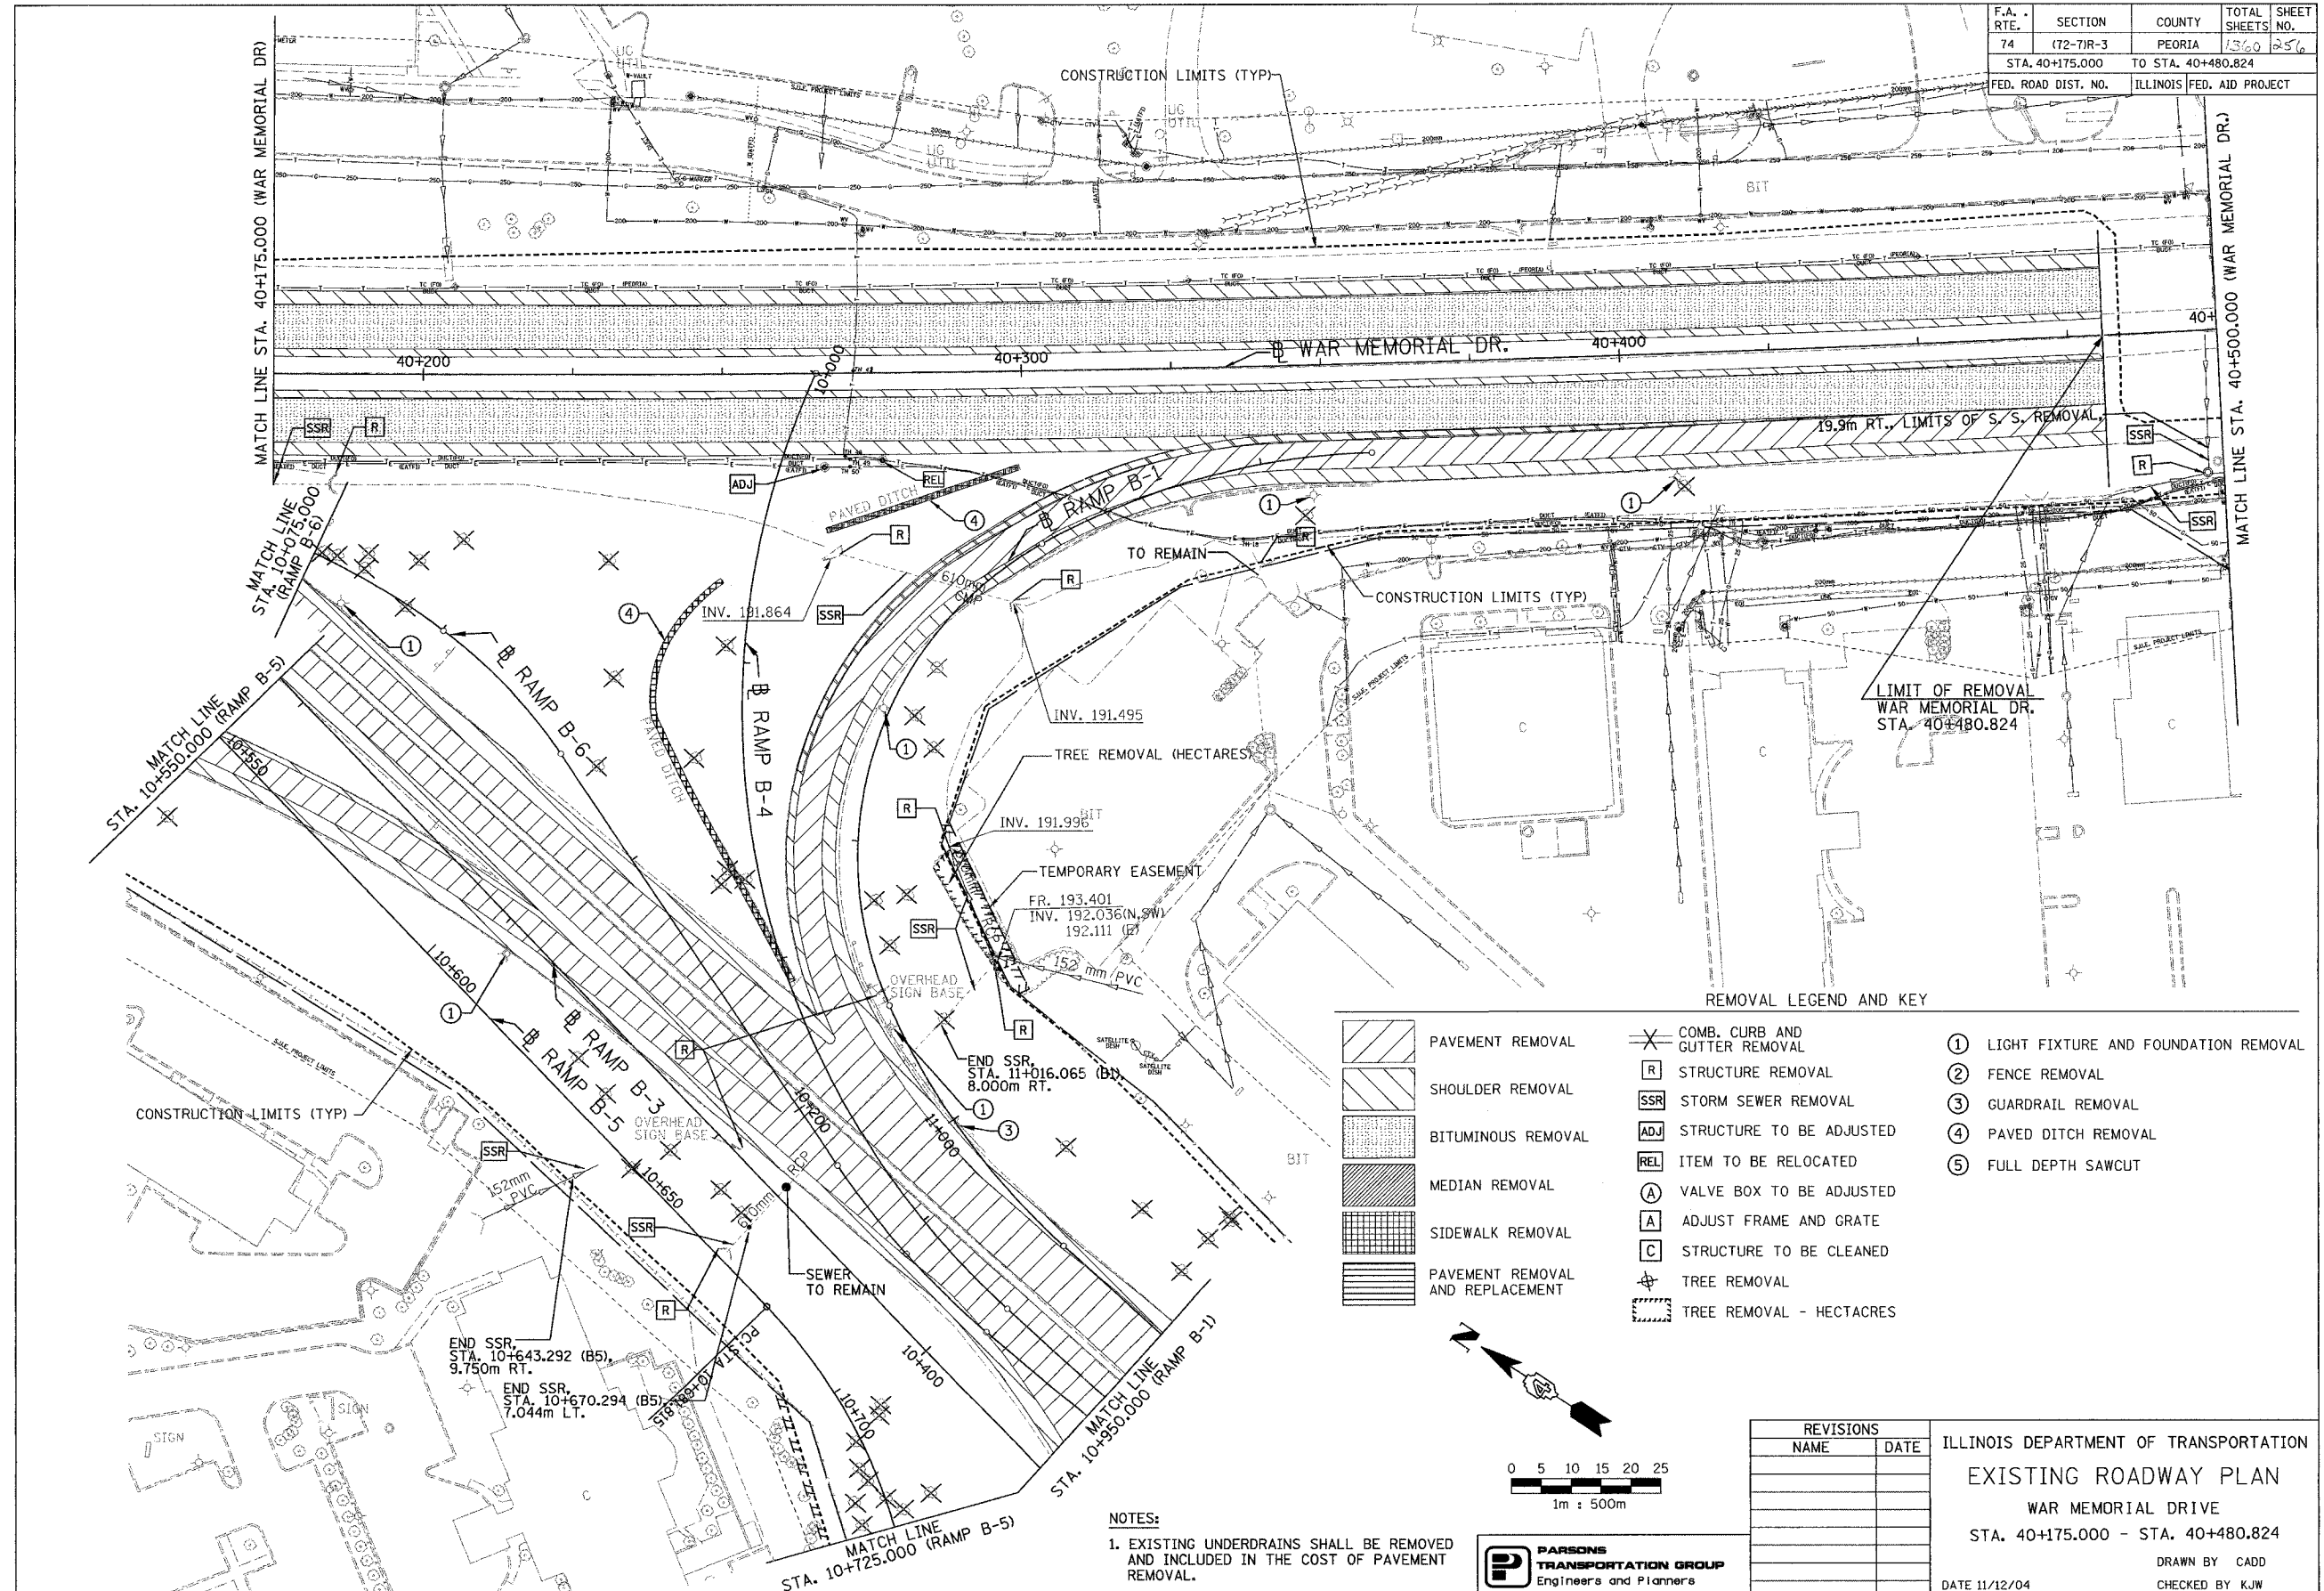

**NOTES:**  
 1. EXISTING UNDERDRAINS SHALL BE REMOVED AND INCLUDED IN THE COST OF PAVEMENT REMOVAL.

REVISIONS	
NAME	DATE

ILLINOIS DEPARTMENT OF TRANSPORTATION  
 EXISTING ROADWAY PLAN  
 WAR MEMORIAL DRIVE  
 STA. 40+175.000 - STA. 40+480.824  
 DRAWN BY CADD  
 CHECKED BY KJW  
 DATE 11/12/04

