


F.A. - RTE.	SECTION	COUNTY	TOTAL SHEETS	SHEET NO.
74	(72-7)R-3	PEORIA	1360	57
STA. 40+175.000		TO STA. 40+480.824		
FED. ROAD DIST. NO.		ILLINOIS FED. AID PROJECT		

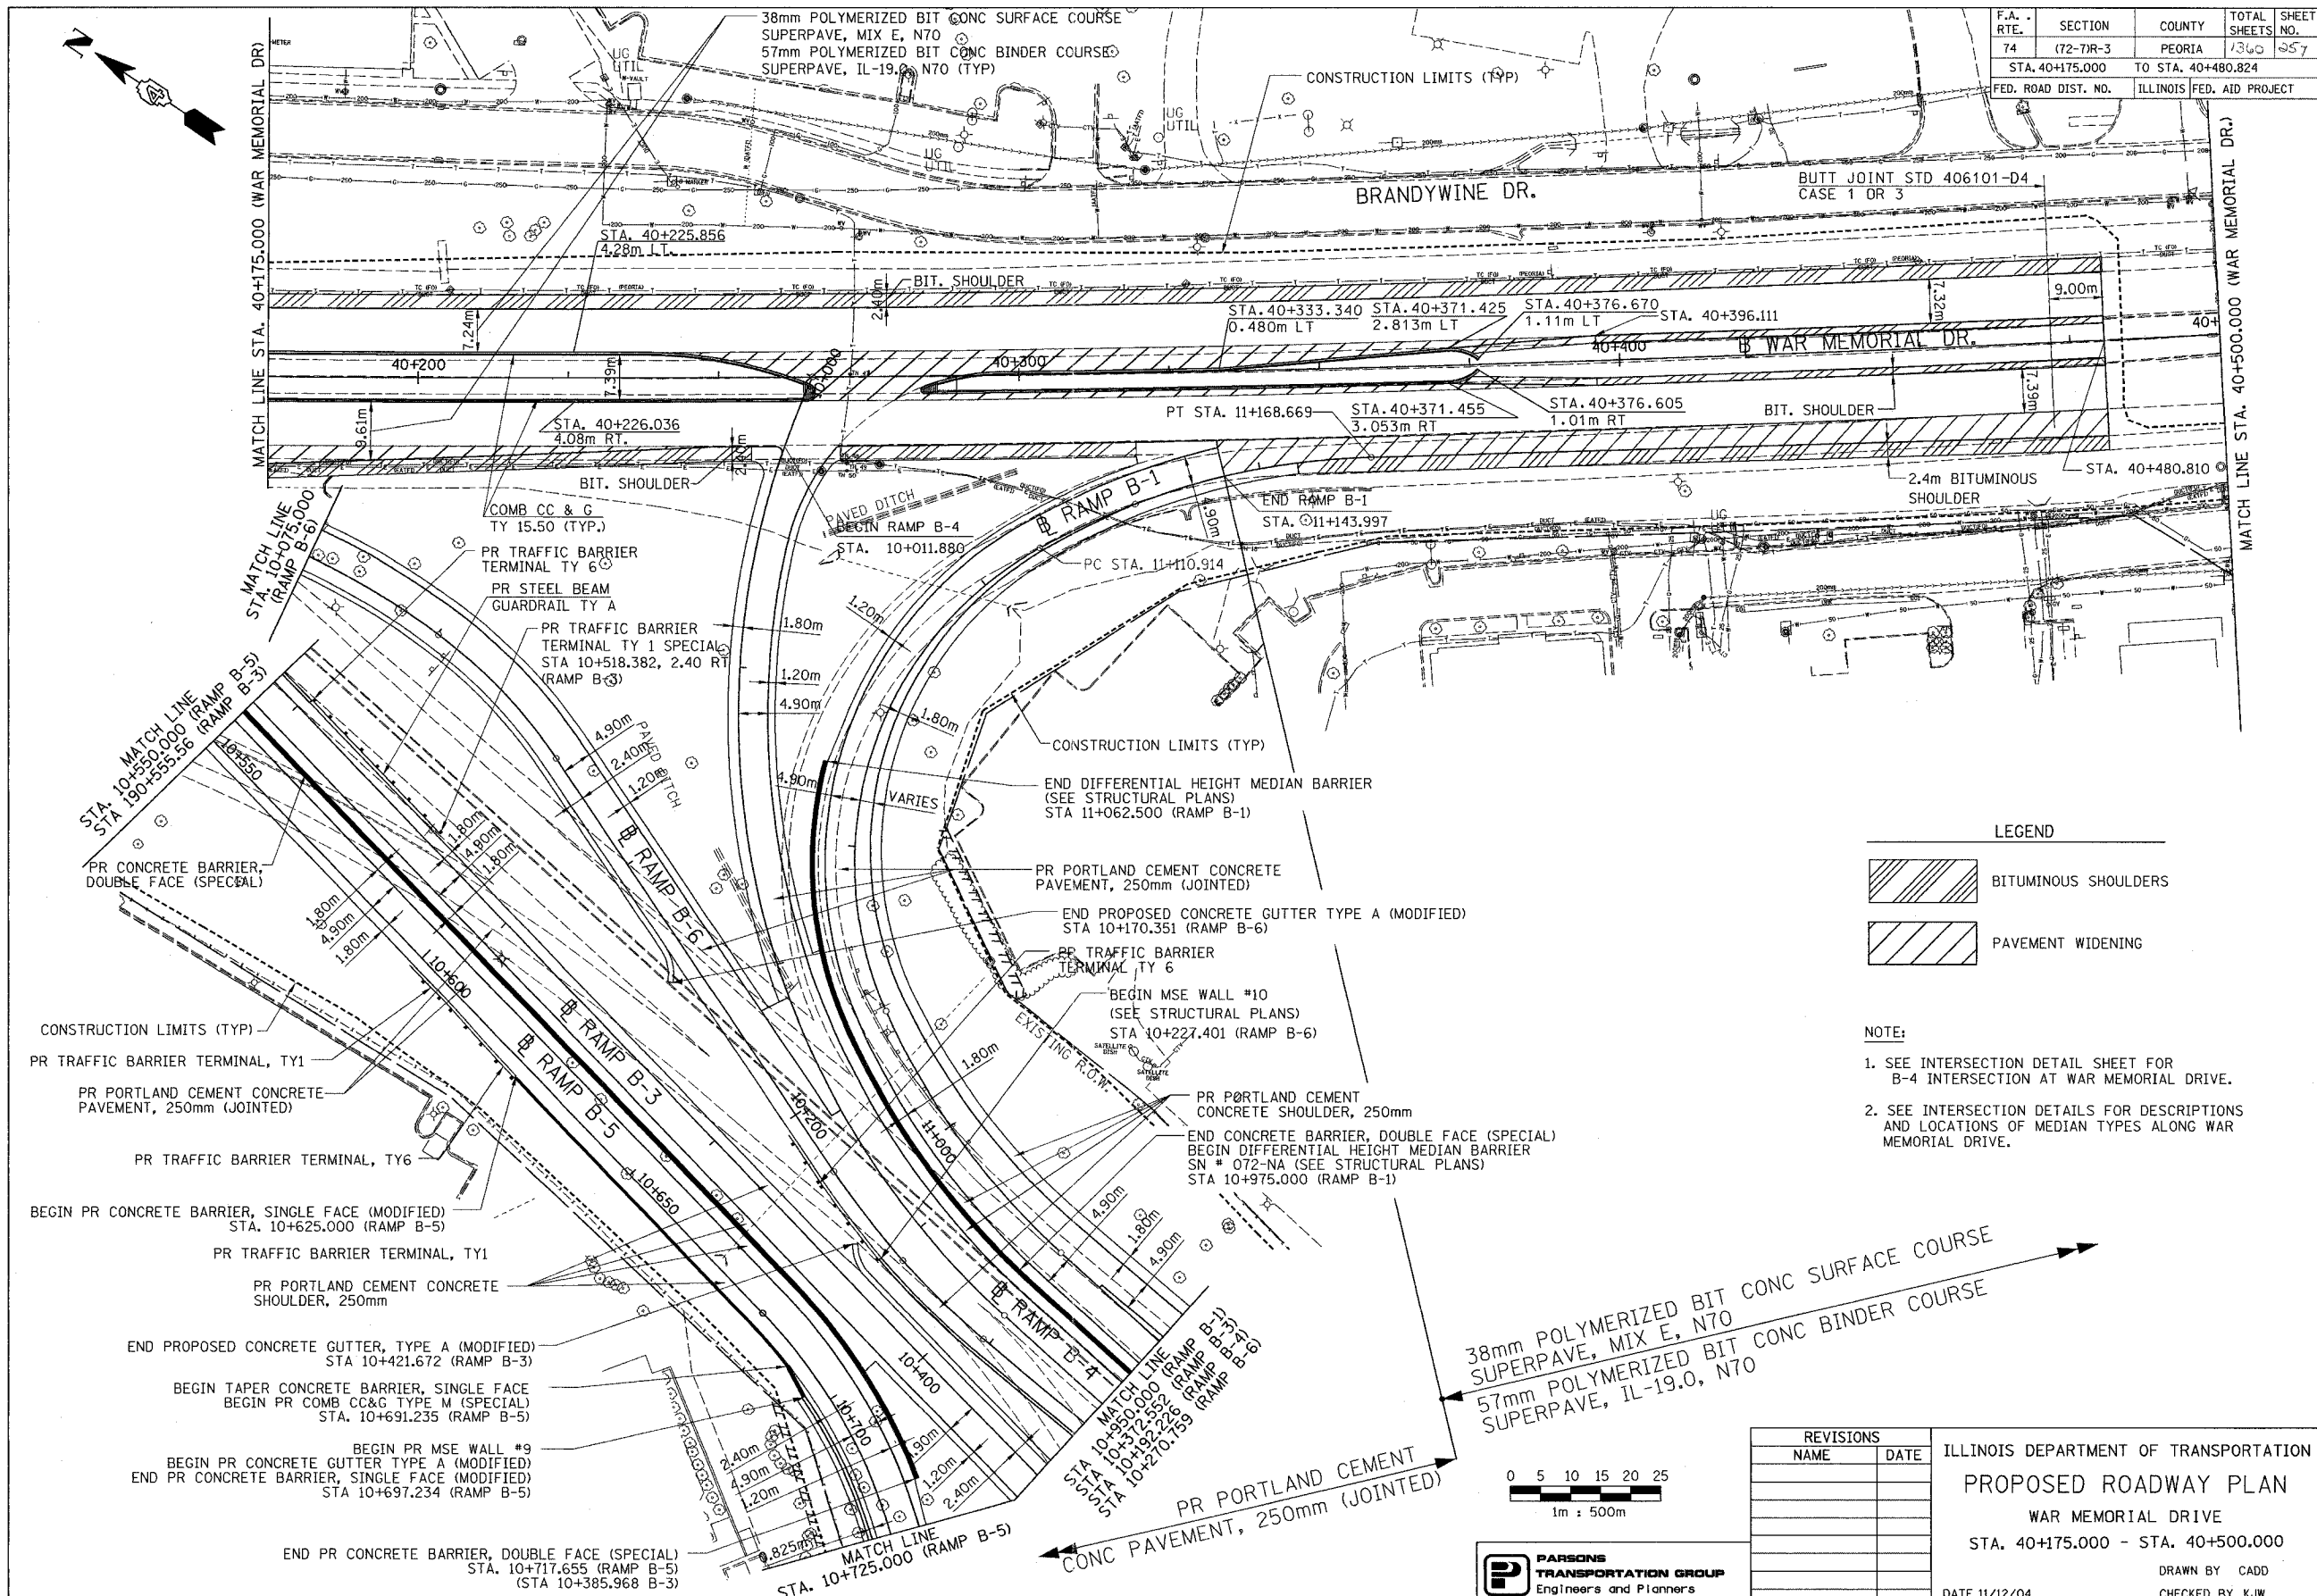


LEGEND

	BITUMINOUS SHOULDERS
	PAVEMENT WIDENING

- NOTE:**
- SEE INTERSECTION DETAIL SHEET FOR B-4 INTERSECTION AT WAR MEMORIAL DRIVE.
 - SEE INTERSECTION DETAILS FOR DESCRIPTIONS AND LOCATIONS OF MEDIAN TYPES ALONG WAR MEMORIAL DRIVE.

38mm POLYMERIZED BIT CONC SURFACE COURSE
 SUPERPAVE, MIX E, N70
 57mm POLYMERIZED BIT CONC BINDER COURSE
 SUPERPAVE, IL-19.0, N70

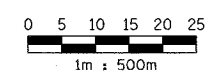

REVISIONS	
NAME	DATE

ILLINOIS DEPARTMENT OF TRANSPORTATION
PROPOSED ROADWAY PLAN
 WAR MEMORIAL DRIVE
 STA. 40+175.000 - STA. 40+500.000
 DRAWN BY CADD
 CHECKED BY KJW
 DATE 11/12/04

