



F.A. RTE.	SECTION	COUNTY	TOTAL SHEETS	SHEET NO.
74	(72-7)R-3	PEORIA	1360	240
STA. 141+900		TO STA. 142+175		
FED. ROAD DIST. NO.		ILLINOIS FED. AID PROJECT		

FINAL SURVEY PLOTTED	BY	DATE
NOTE BOOK TEMPLATE		
AREAS CHECKED		
NO.		

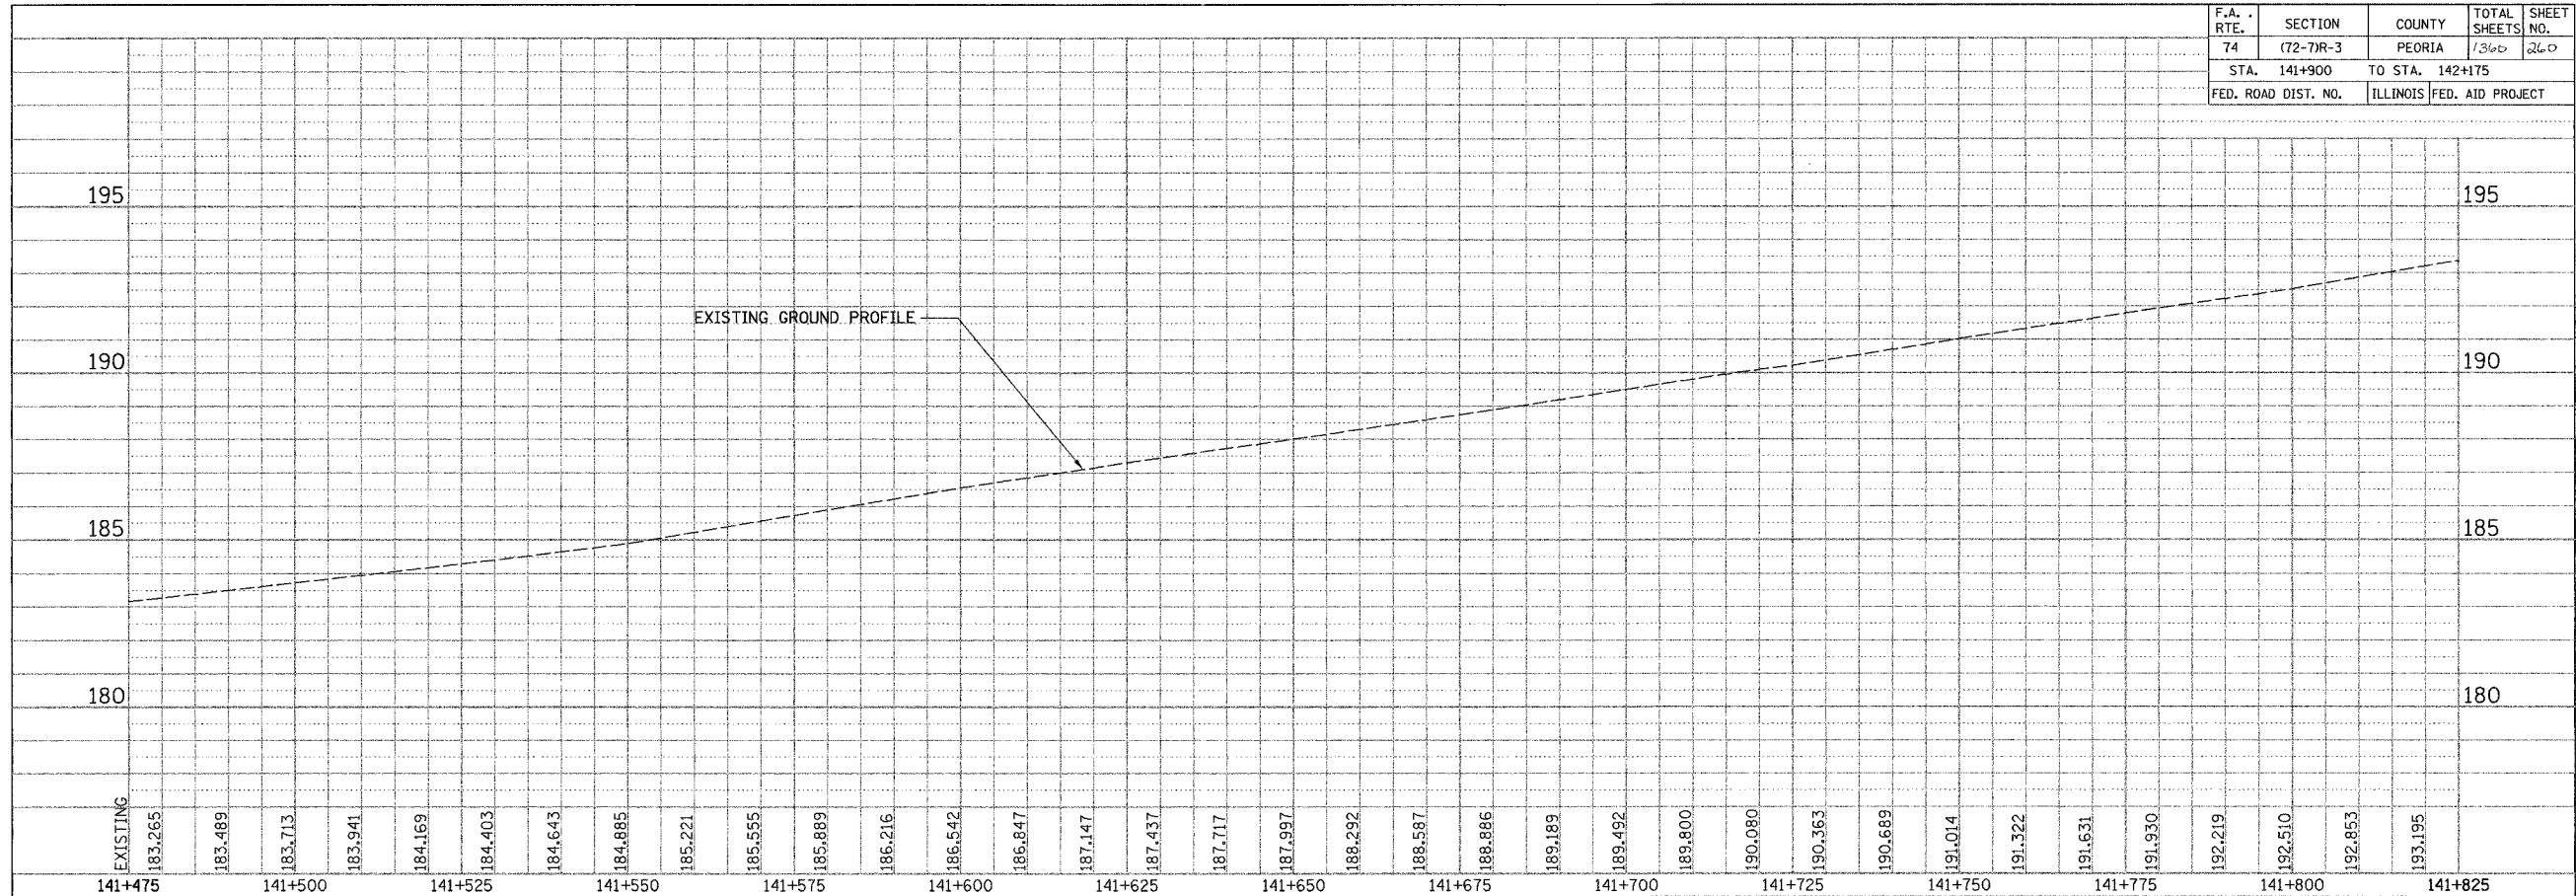

ORIGINAL SURVEY PLOTTED	BY	DATE
NOTE BOOK TEMPLATE		
AREAS CHECKED		
NO.		

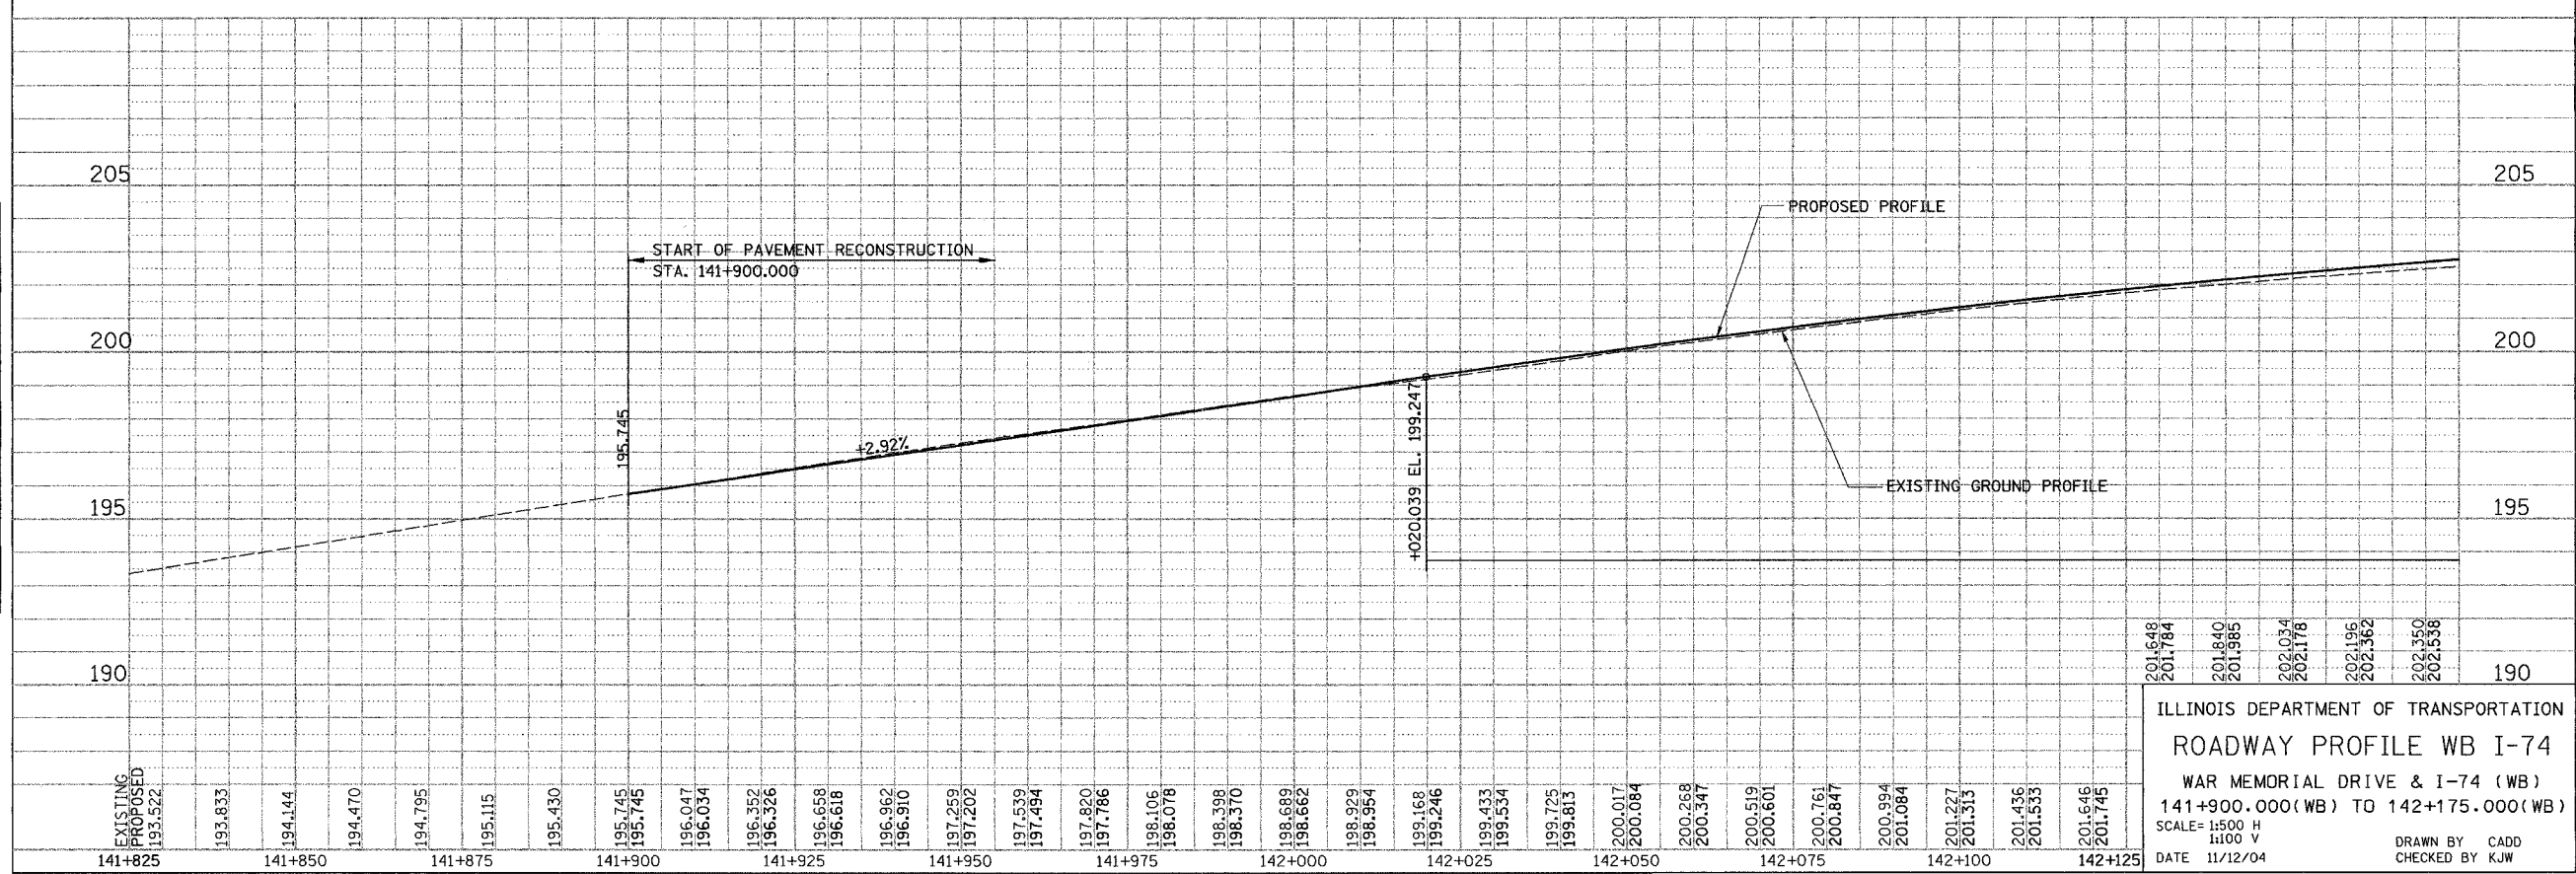

201.648	201.784	201.840	201.885	202.034	202.178	202.196	202.362	202.350	202.538
---------	---------	---------	---------	---------	---------	---------	---------	---------	---------

ILLINOIS DEPARTMENT OF TRANSPORTATION
 ROADWAY PROFILE WB I-74
 WAR MEMORIAL DRIVE & I-74 (WB)
 141+900.000(WB) TO 142+175.000(WB)
 SCALE=1:500 H
 1:100 V
 DATE 11/12/04
 DRAWN BY CADD
 CHECKED BY KJW