



F.A. RTE.	SECTION	COUNTY	TOTAL SHEETS	SHEET NO.
74	(72-7)R-3	PEORIA	1360	264
STA. 144+275		TO STA. 144+718		
FED. ROAD DIST. NO.		ILLINOIS FED. AID PROJECT		

FINAL SURVEY PLOTTED	BY	DATE
NOTE BOOK TEMPLATE AREAS CHECKED		
NO.		

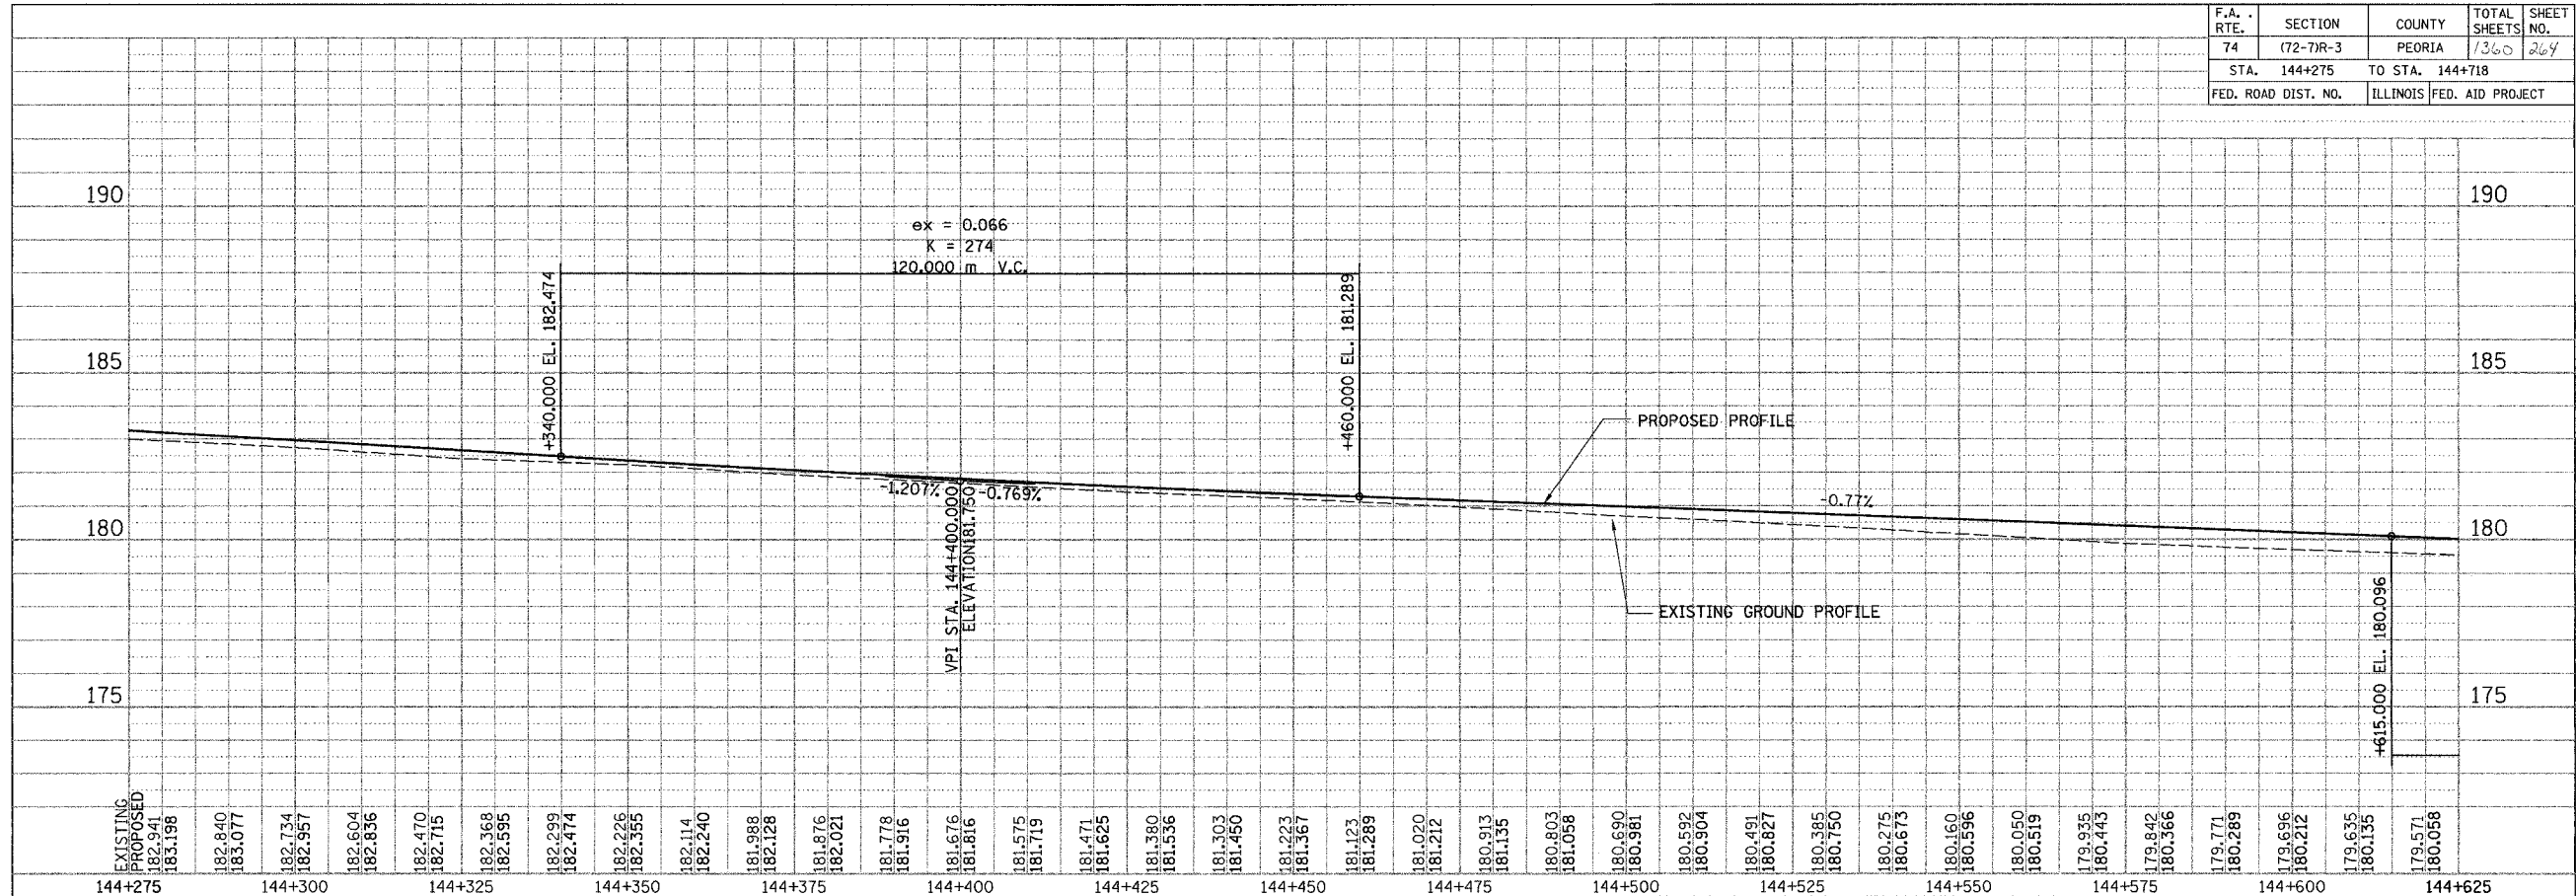

ORIGINAL SURVEY PLOTTED	BY	DATE
NOTE BOOK TEMPLATE AREAS CHECKED		
NO.		

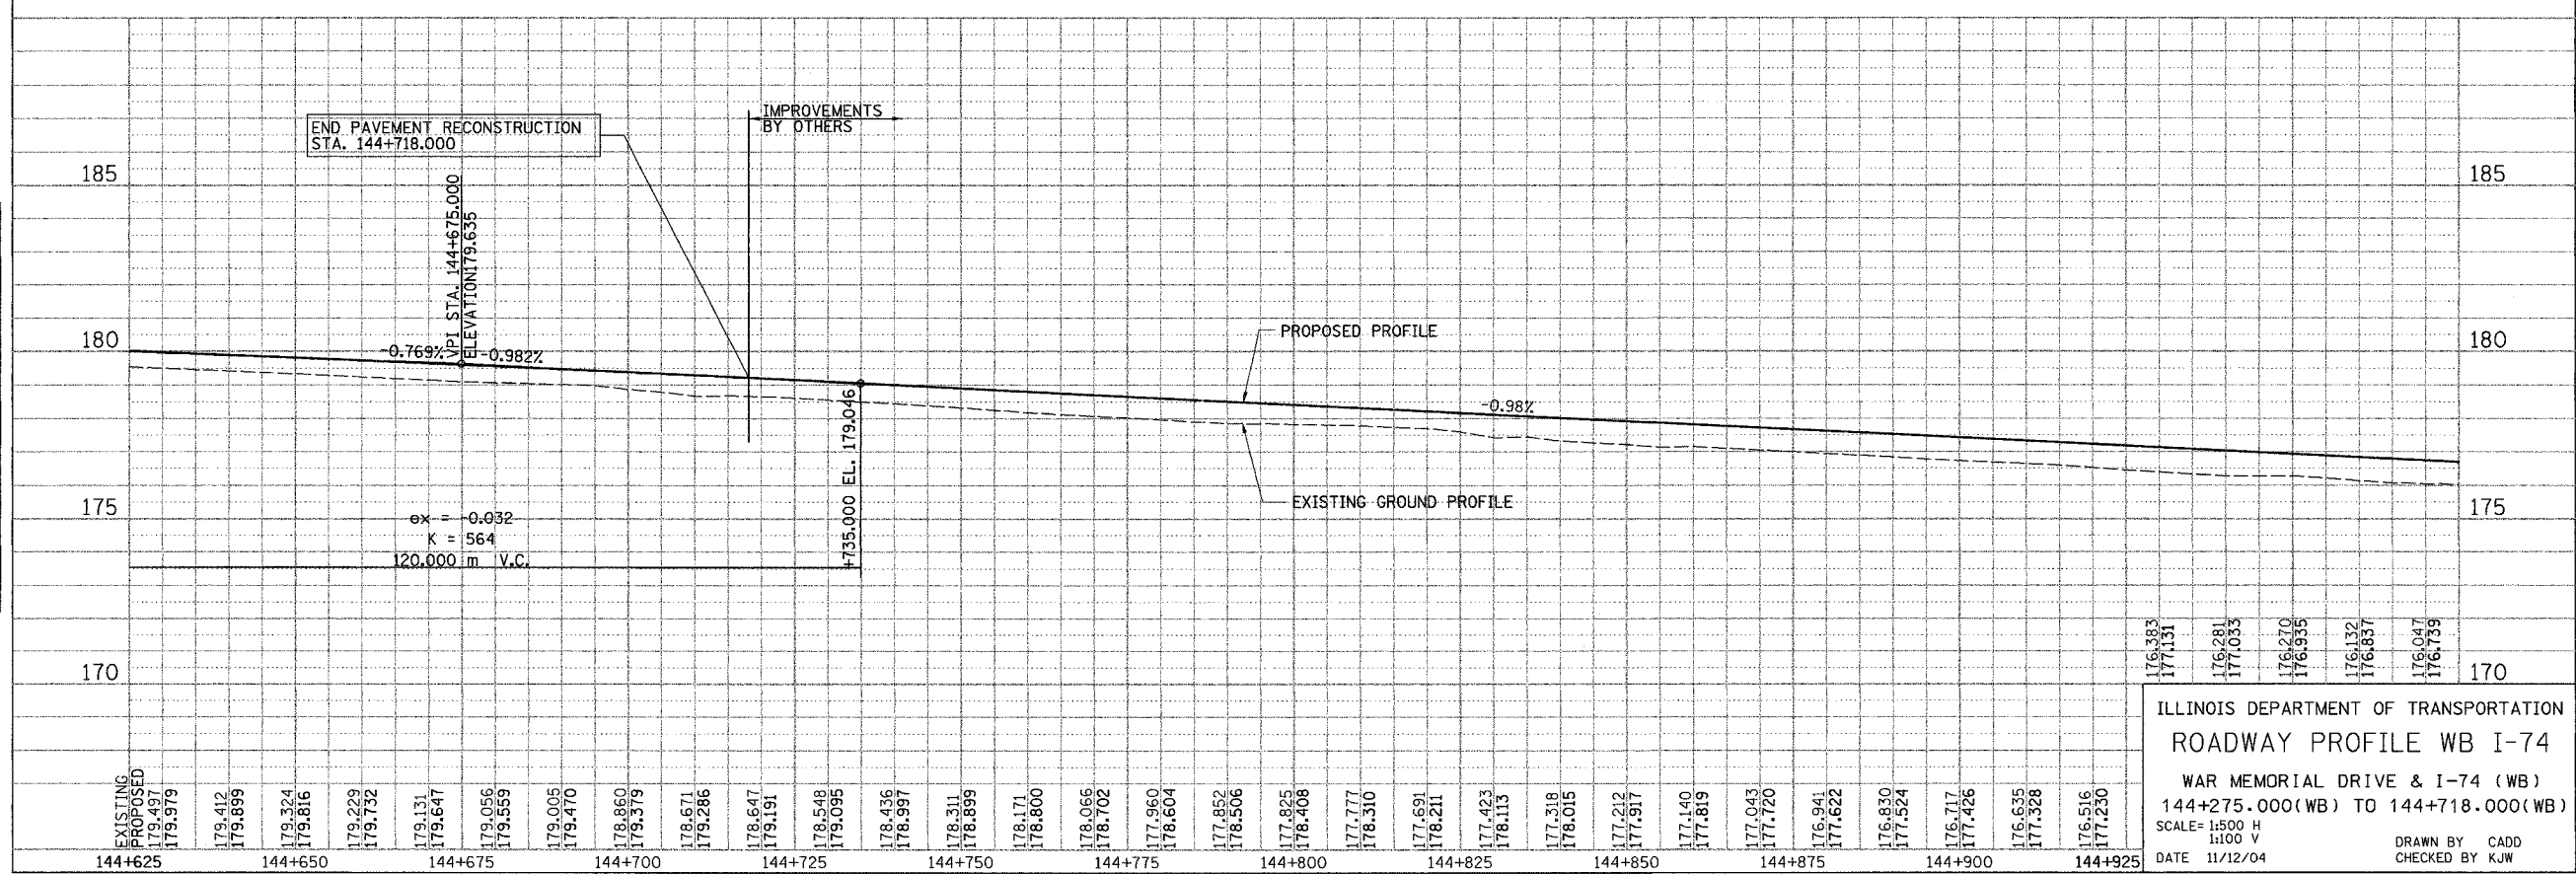

176.383
 177.131
 176.281
 177.033
 176.270
 176.935
 176.132
 176.837
 176.047
 176.739

ILLINOIS DEPARTMENT OF TRANSPORTATION
 ROADWAY PROFILE WB I-74
 WAR MEMORIAL DRIVE & I-74 (WB)
 144+275.000(WB) TO 144+718.000(WB)
 SCALE= 1:500 H
 1:100 V
 DATE 11/12/04
 DRAWN BY CADD
 CHECKED BY KJW