



F.A. RTE.	SECTION	COUNTY	TOTAL SHEETS	SHEET NO.
74	(72-7)R-3	PEORIA	1360	267
STA. 10+000		TO STA. 10+500		
FED. ROAD DIST. NO.	ILLINOIS	FED. AID PROJECT		

FINAL SURVEY PLOTTED	BY	DATE
NOTE BOOK TEMPLATE AREAS CHECKED		
NO.		

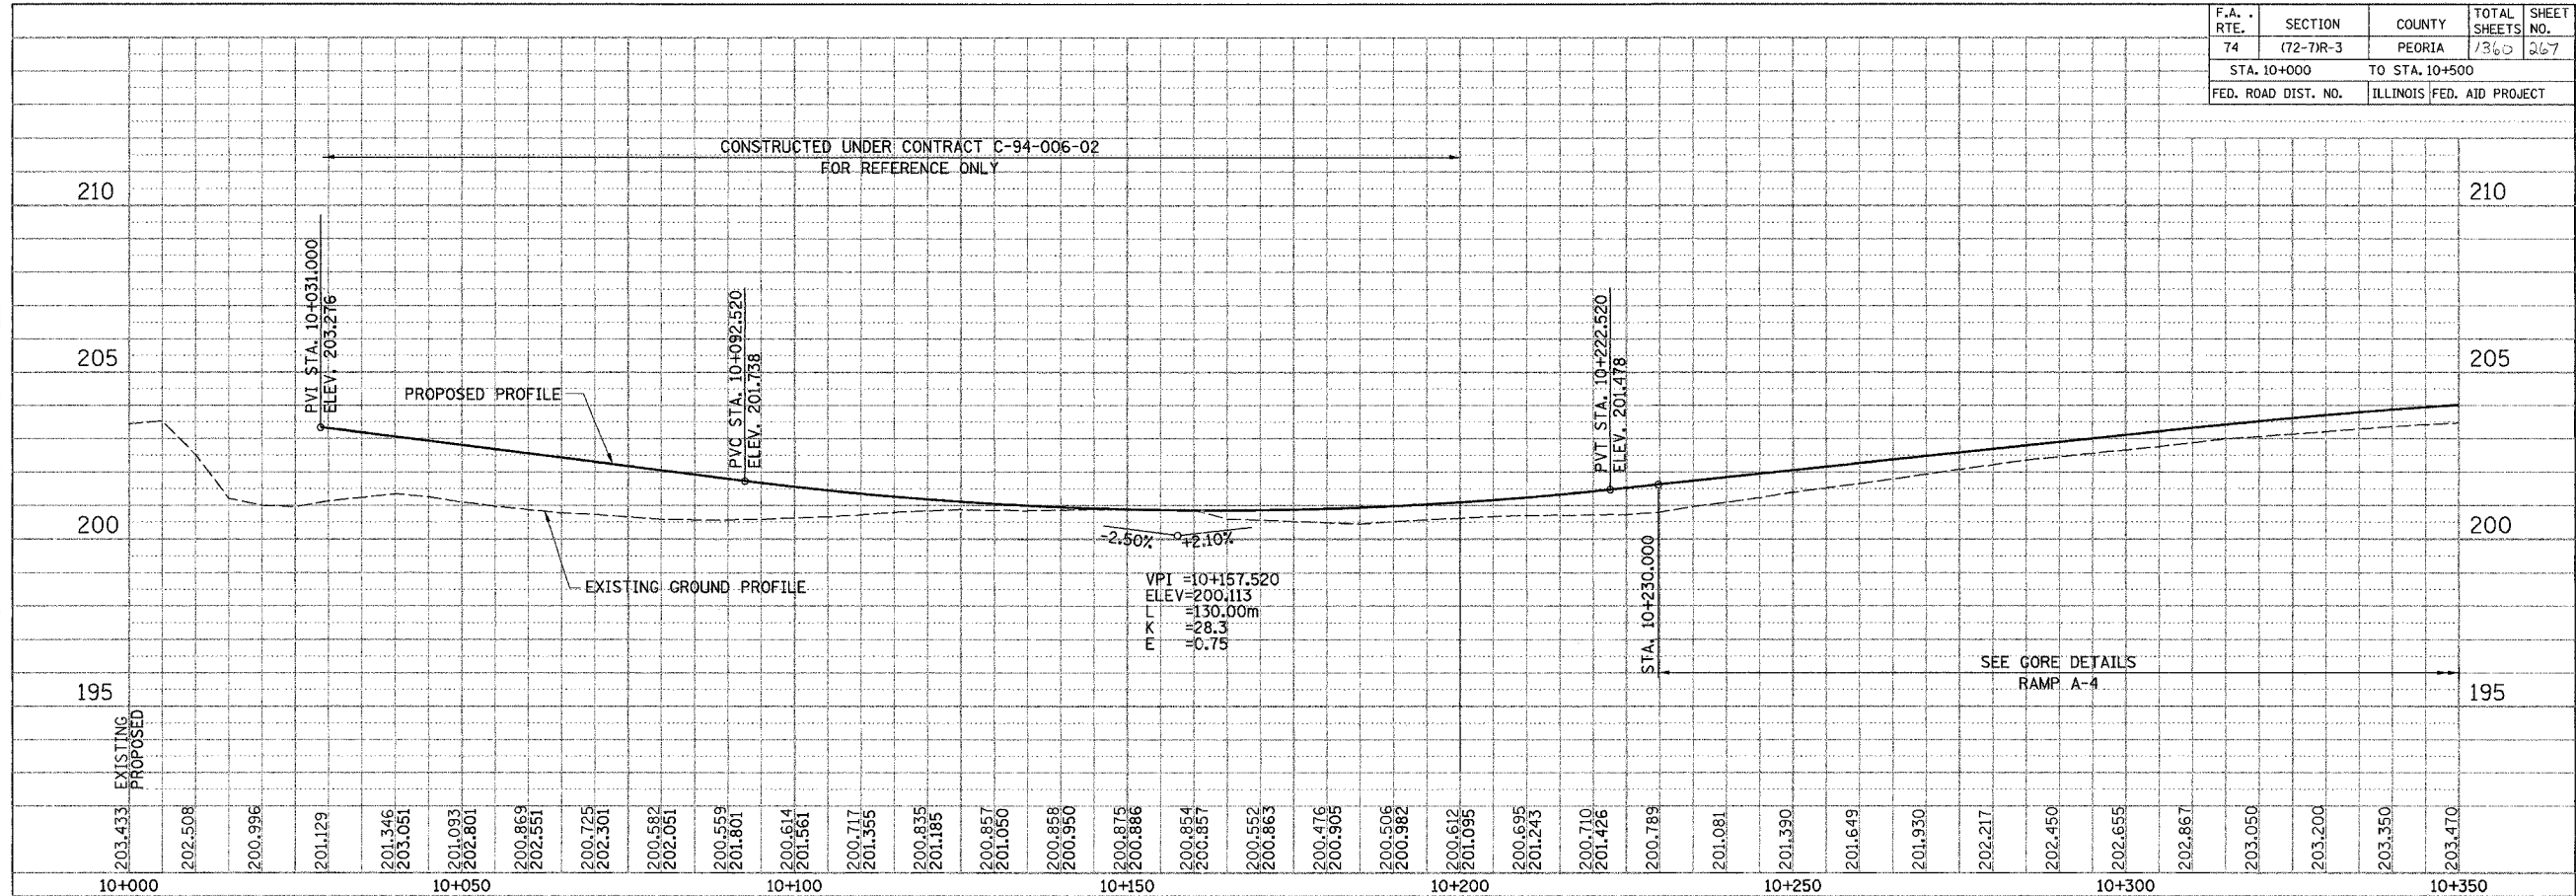

ORIGINAL SURVEY PLOTTED	BY	DATE
NOTE BOOK TEMPLATE AREAS CHECKED		
NO.		

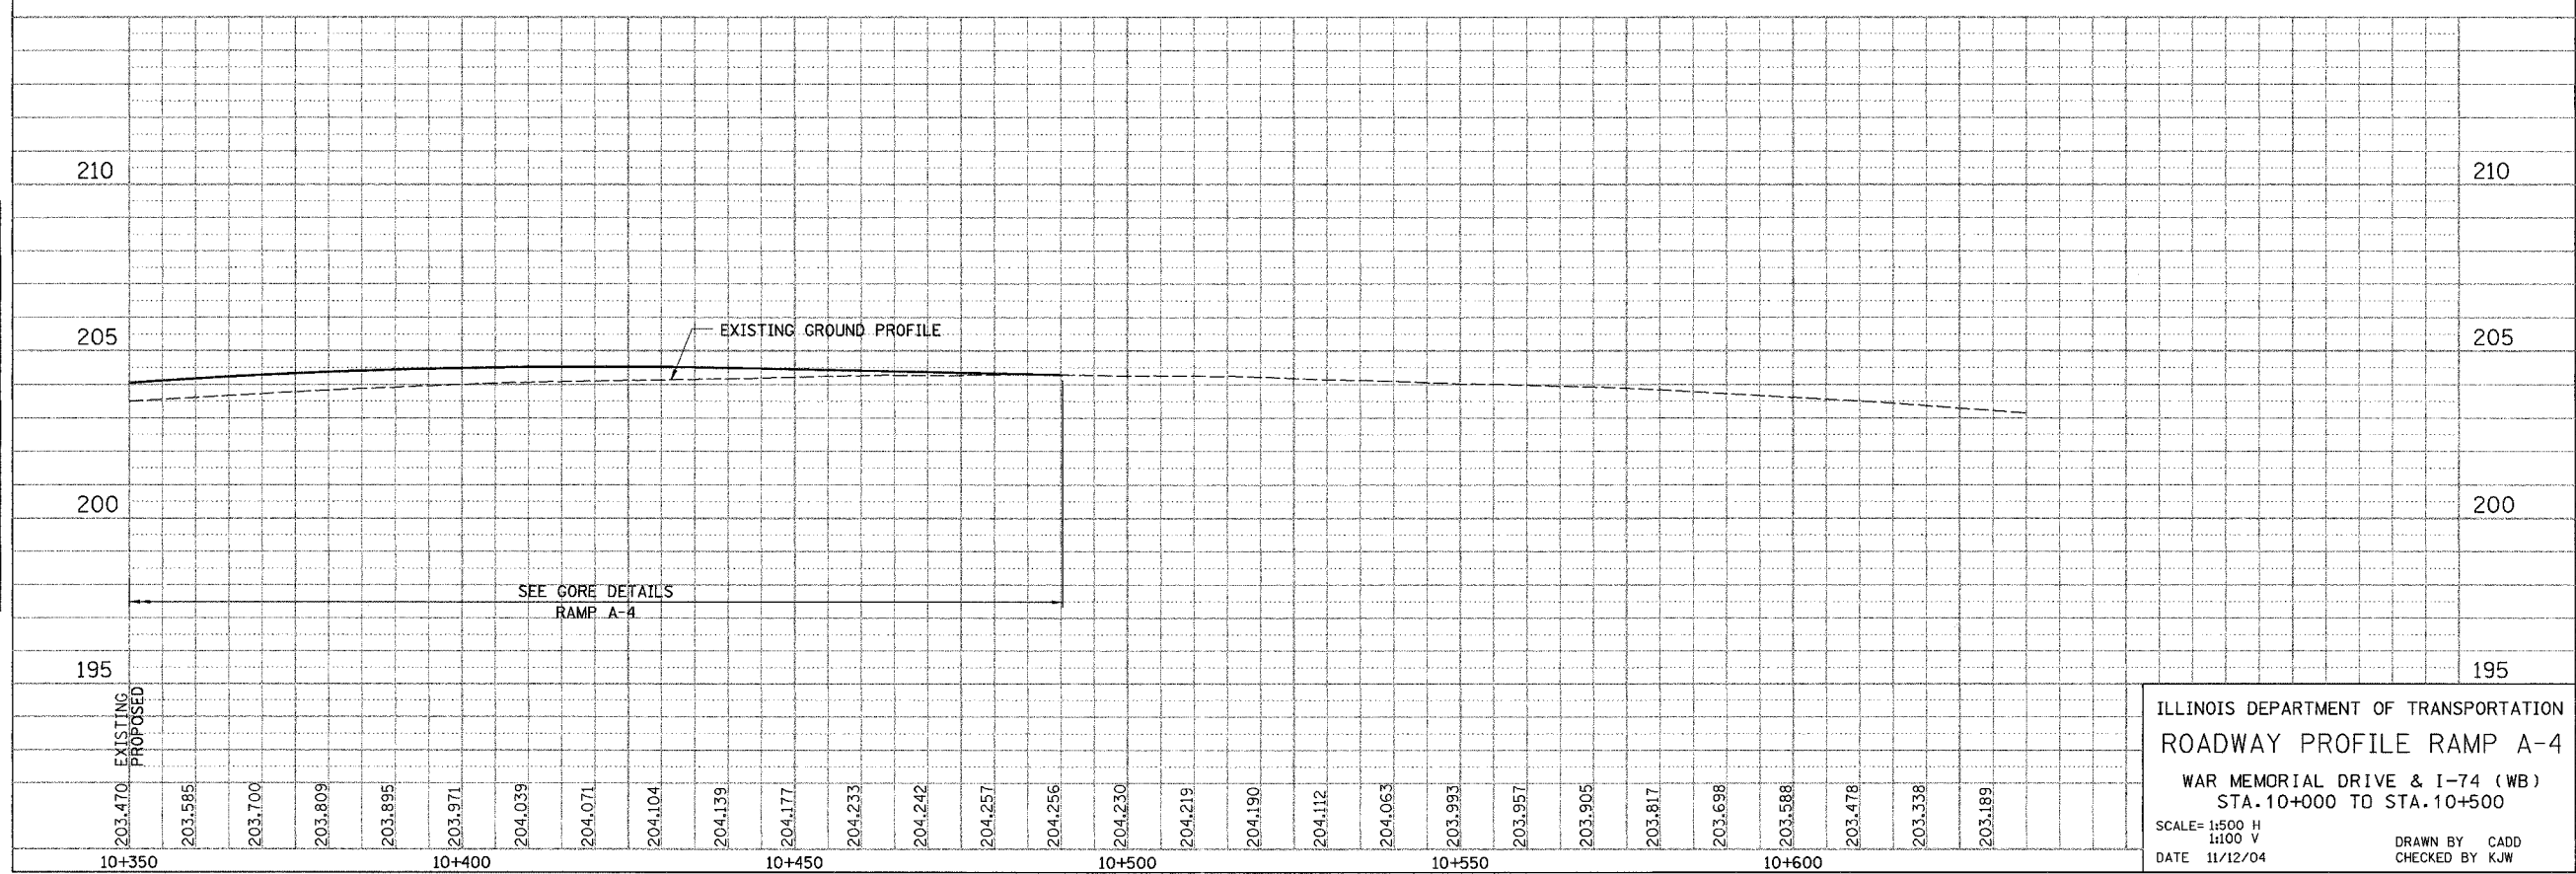

ILLINOIS DEPARTMENT OF TRANSPORTATION  
**ROADWAY PROFILE RAMP A-4**  
 WAR MEMORIAL DRIVE & I-74 (WB)  
 STA. 10+000 TO STA. 10+500  
 SCALE= 1:500 H  
 1:100 V  
 DATE 11/12/04  
 DRAWN BY CADD  
 CHECKED BY KJW