



F.A. RTE.	SECTION	COUNTY	TOTAL SHEETS	SHEET NO.
74	(72-7)R-3	PEORIA	1360	268
STA. 10+137.966		TO STA. 10+700.000		
FED. ROAD DIST. NO.		ILLINOIS FED. AID PROJECT		

FINAL SURVEY	SURVEYED	BY	DATE
NOTE BOOK	PLOTTED		
NO.	TEMPLATE		
	AREAS CHECKED		

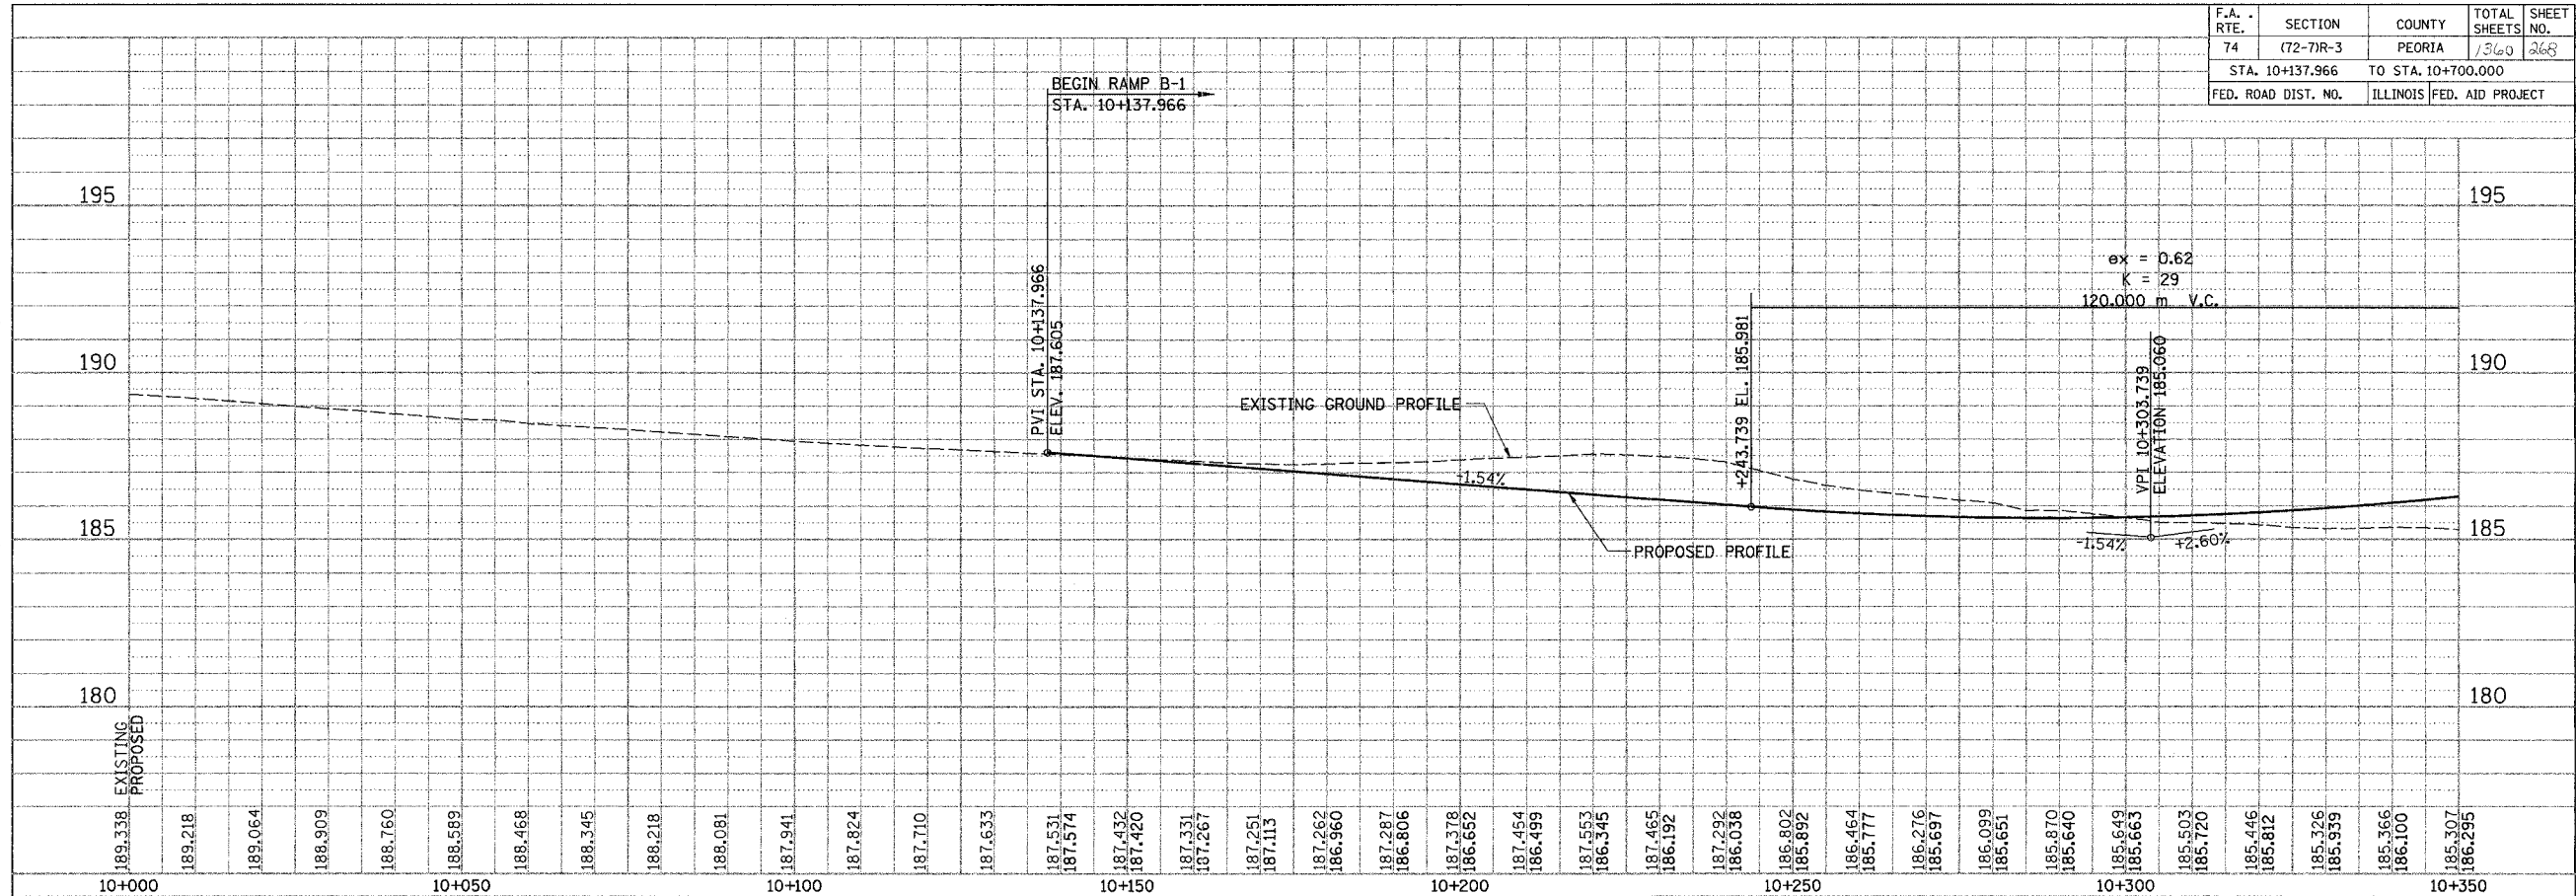

ORIGINAL SURVEY	SURVEYED	BY	DATE
NOTE BOOK	PLOTTED		
NO.	TEMPLATE		
	AREAS CHECKED		

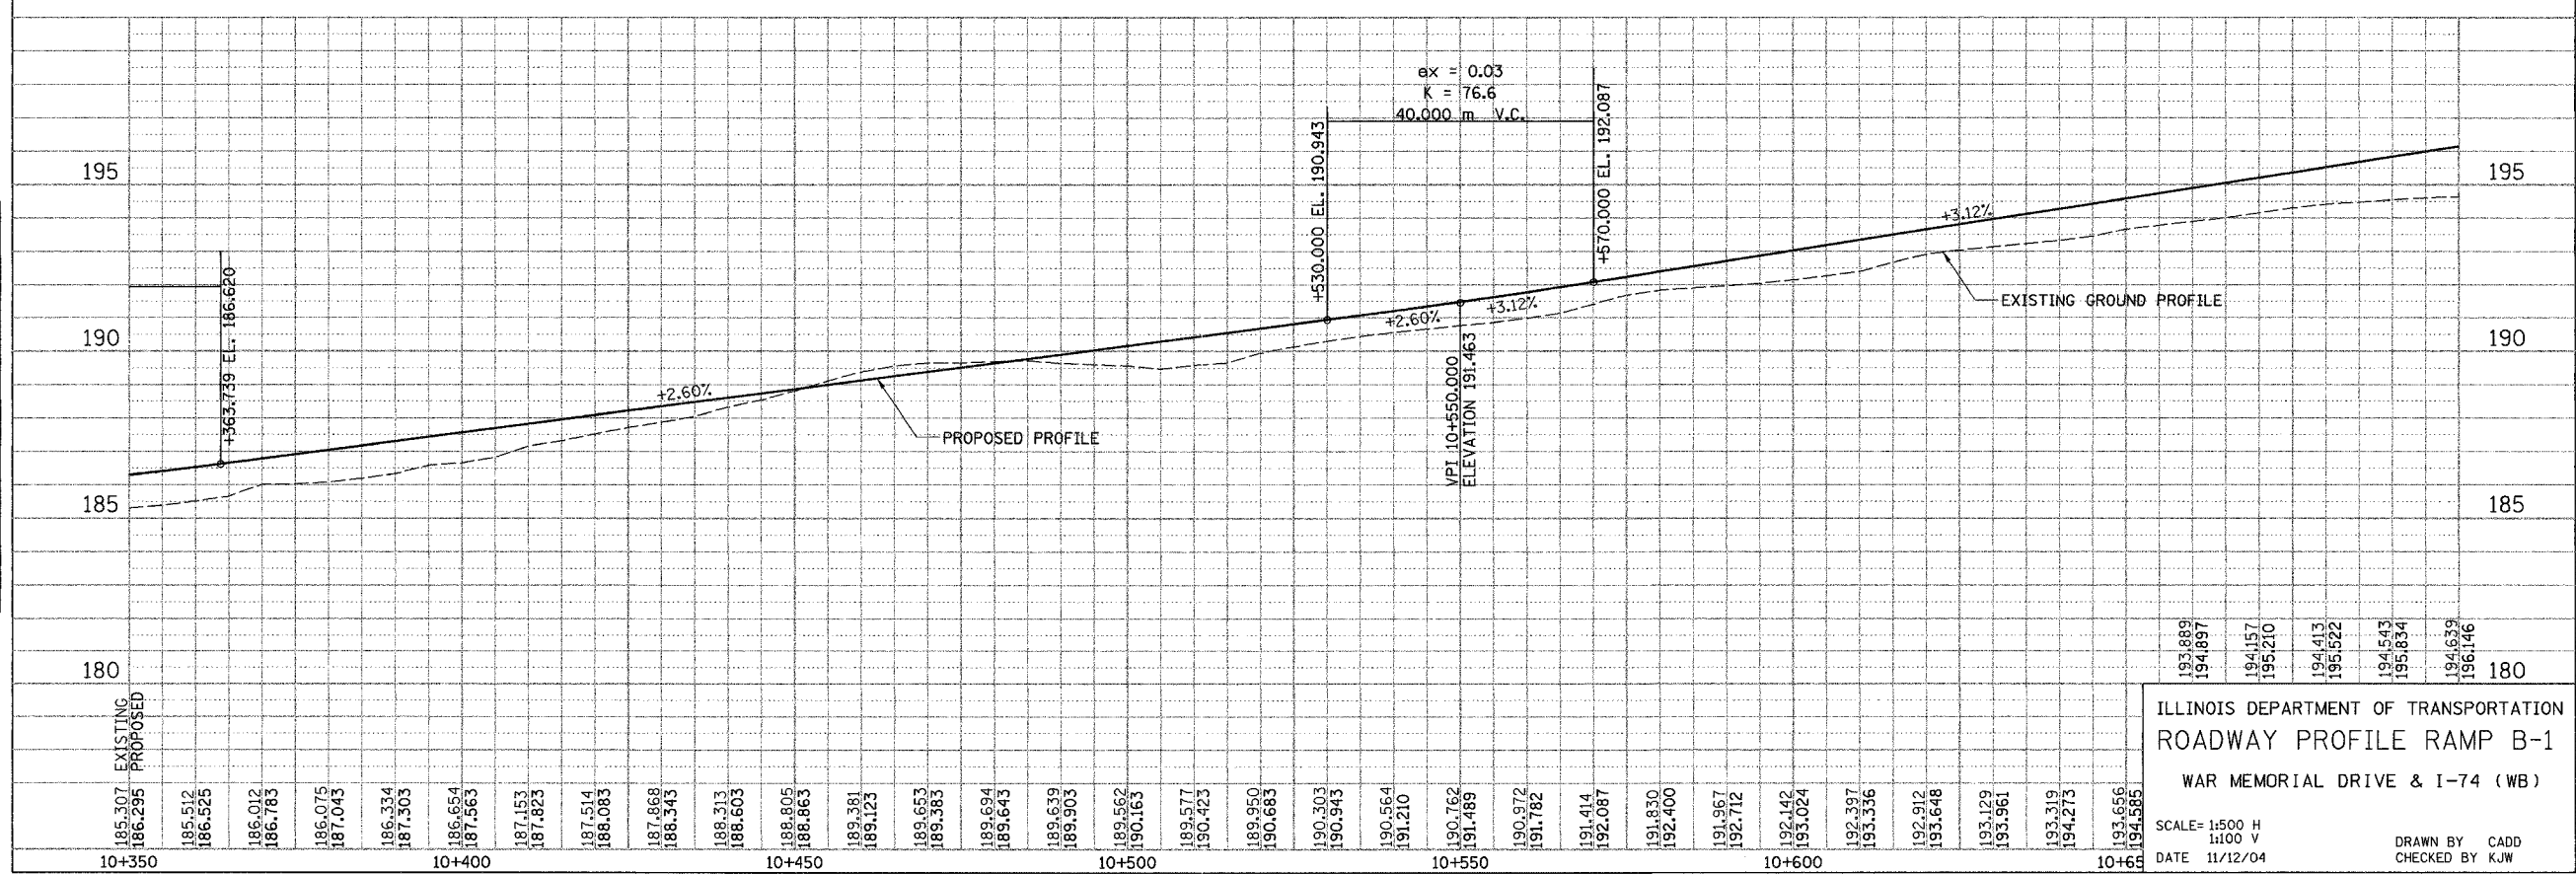

ILLINOIS DEPARTMENT OF TRANSPORTATION
 ROADWAY PROFILE RAMP B-1
 WAR MEMORIAL DRIVE & I-74 (WB)

SCALE = 1:500 H
 1:100 V
 DATE 11/12/04

DRAWN BY CADD
 CHECKED BY KJW