



F.A. RTE.	SECTION	COUNTY	TOTAL SHEETS	SHEET NO.
74	(72-7)R-3	PEORIA	1340	313
STA. 38+811.662		TO STA. 39+150.000		
FED. ROAD DIST. NO.		ILLINOIS FED. AID PROJECT		

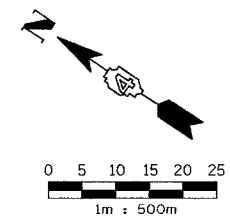

REVISIONS	
NAME	DATE

ILLINOIS DEPARTMENT OF TRANSPORTATION  
 DRAINAGE AND UTILITY DETAIL  
 WAR MEMORIAL DRIVE  
 STA. 38+811.662 - STA. 39+150.000  
 DRAWN BY CADD  
 DATE 11/12/04  
 CHECKED BY KJW

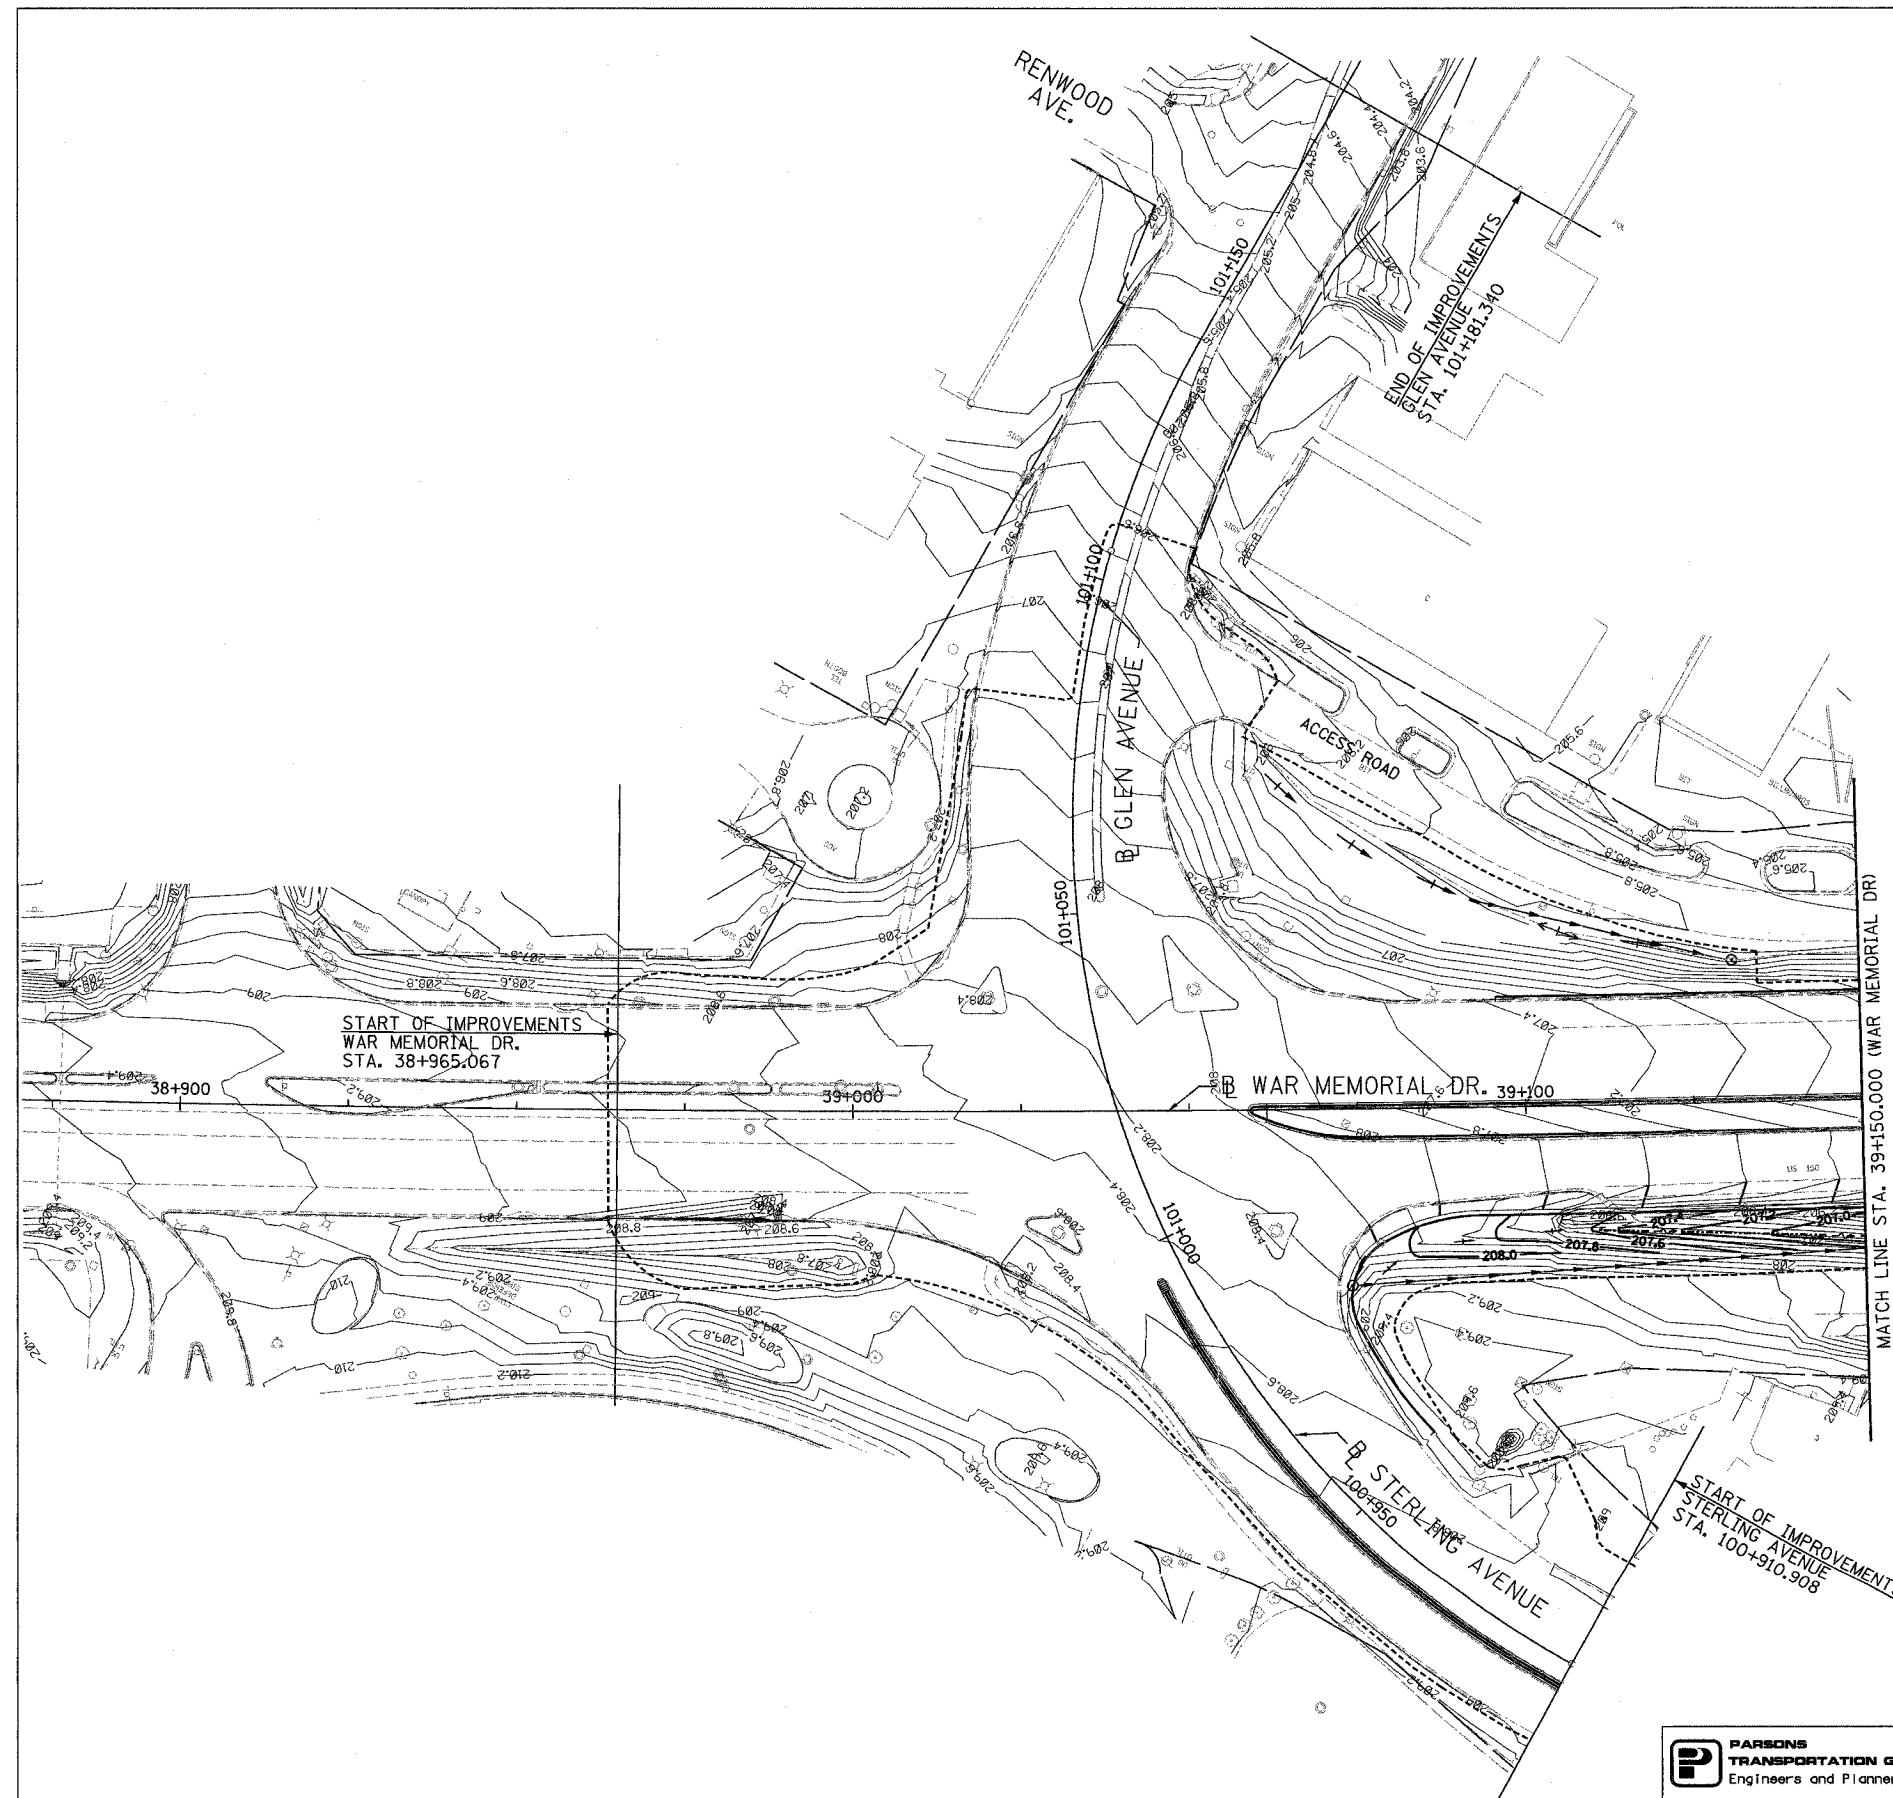