


F.A. - RTE.	SECTION	COUNTY	TOTAL SHEETS	SHEET NO.
74	(72-71R-3)	PEORIA	1360	347
STA.		TO STA.		
FED. ROAD DIST. NO.		ILLINOIS FED. AID PROJECT		

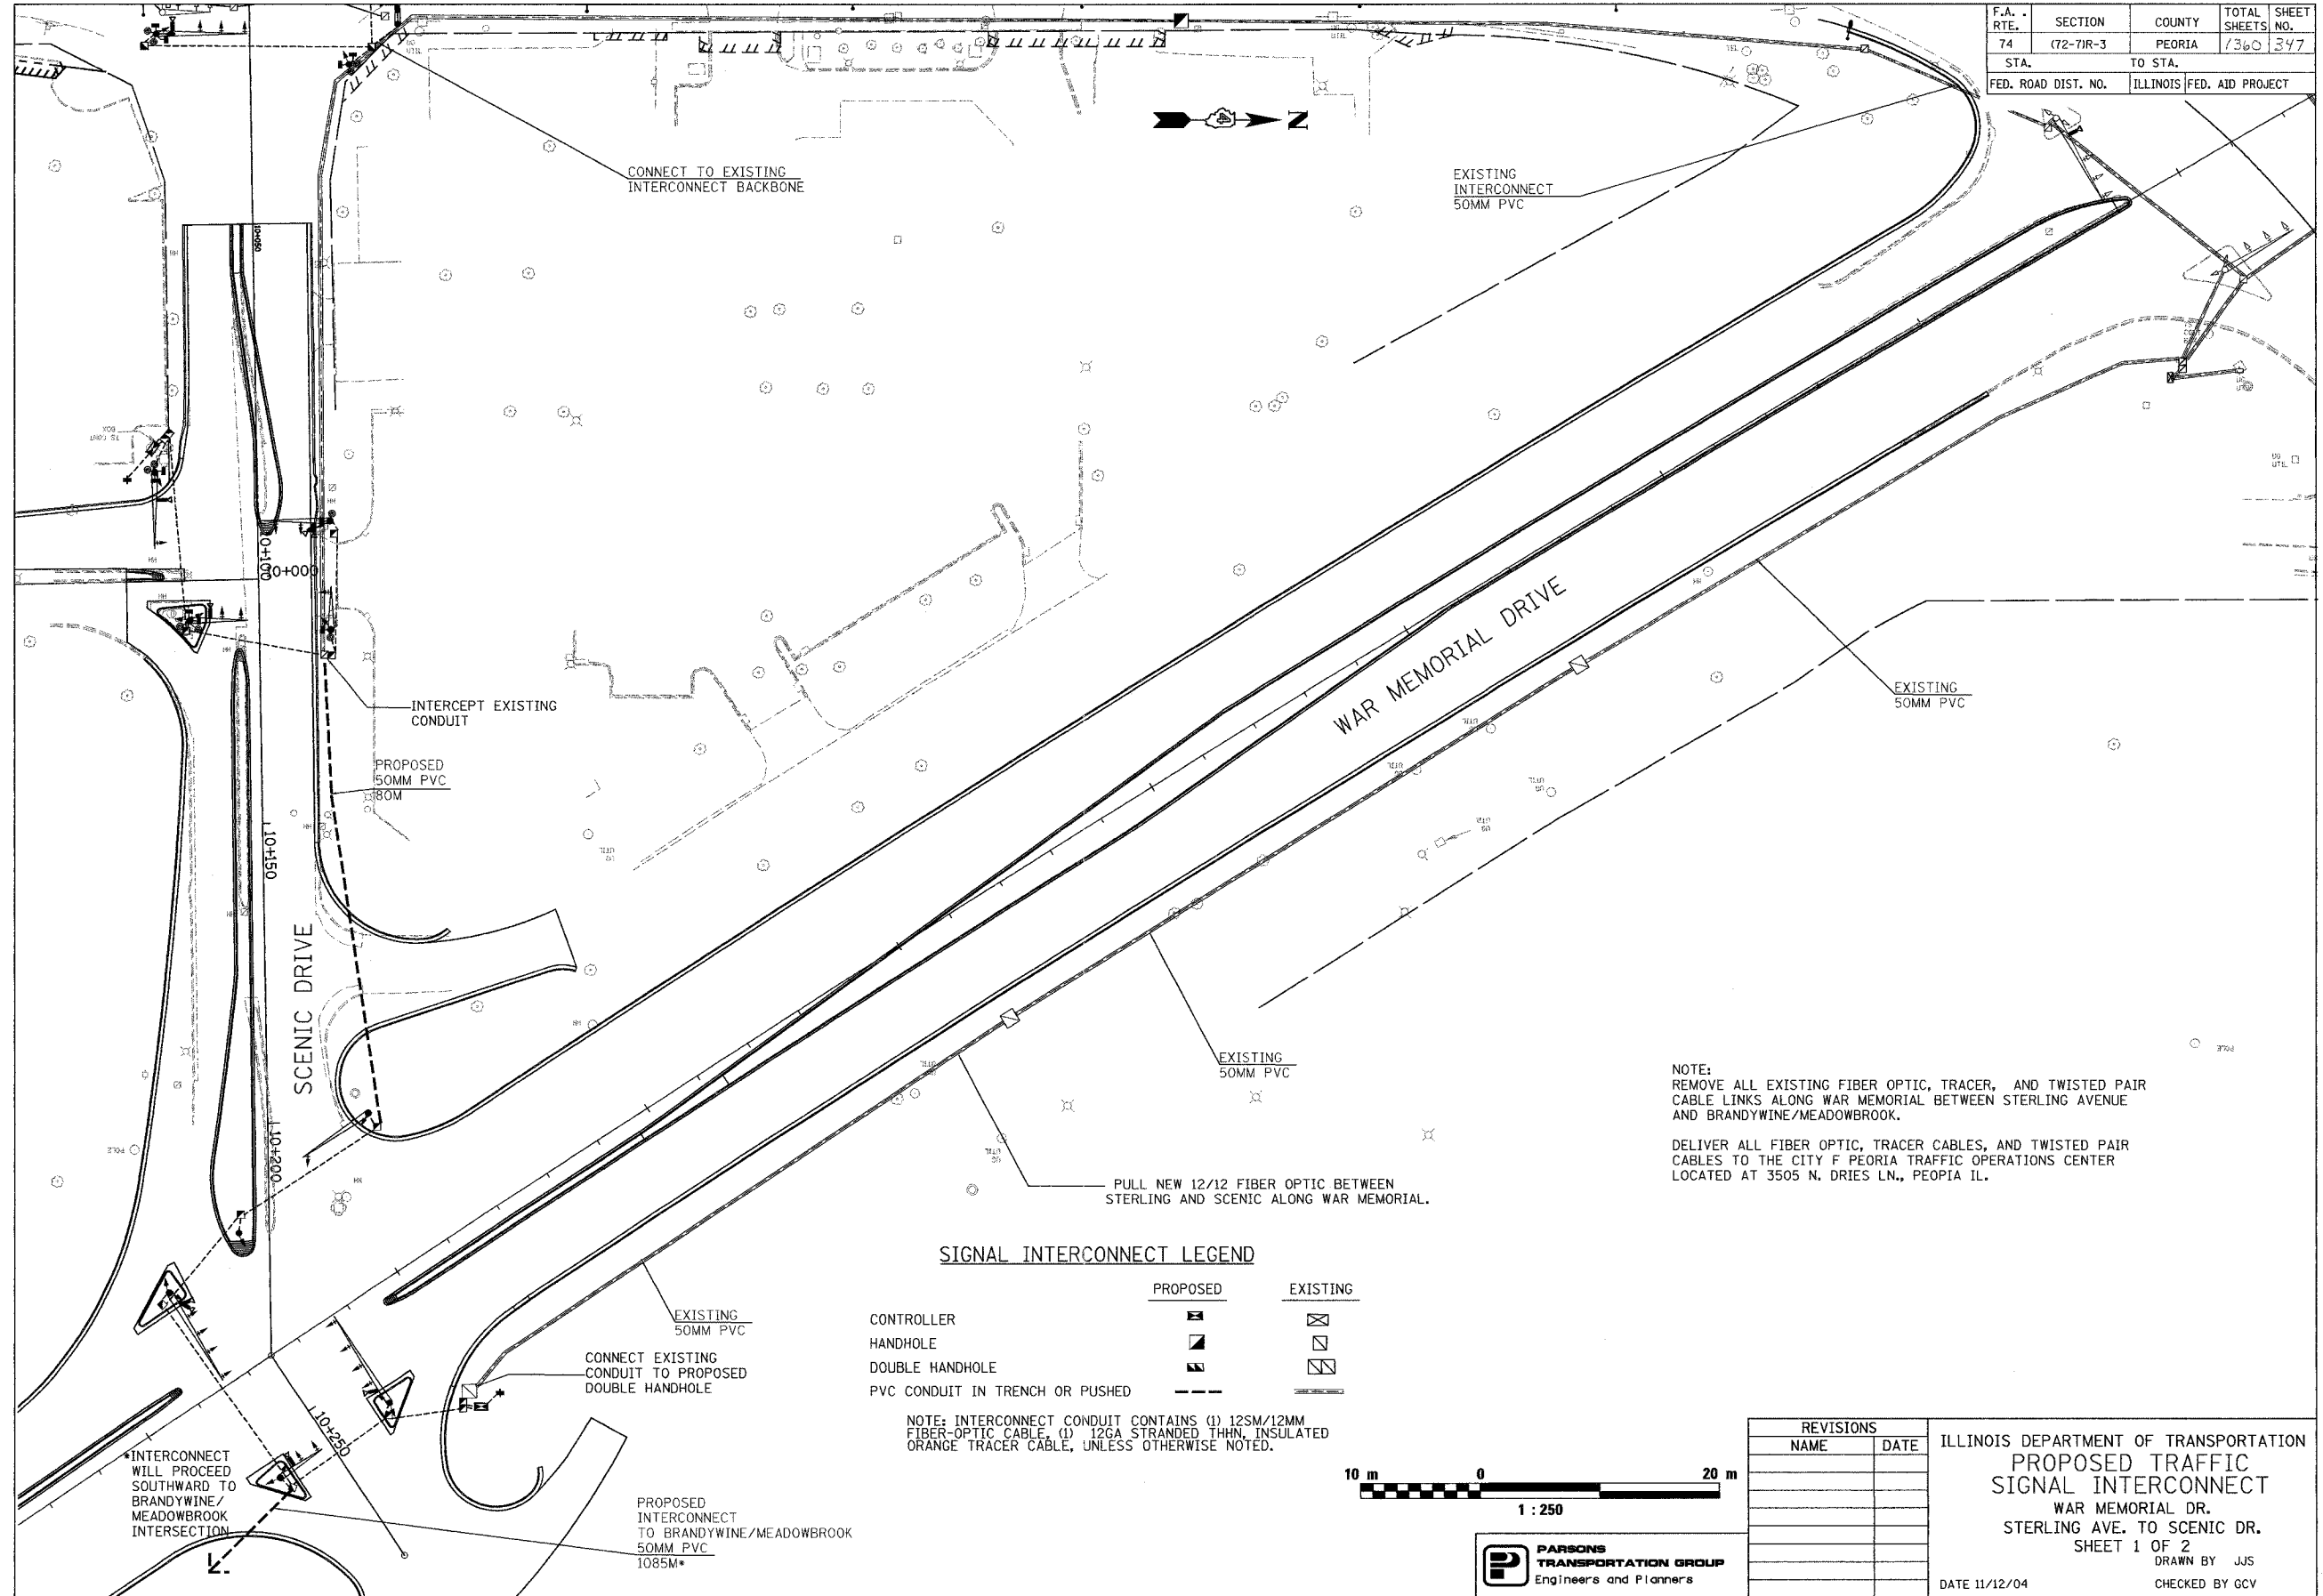


NOTE:  
 REMOVE ALL EXISTING FIBER OPTIC, TRACER, AND TWISTED PAIR CABLE LINKS ALONG WAR MEMORIAL BETWEEN STERLING AVENUE AND BRANDYWINE/MEADOWBROOK.  
 DELIVER ALL FIBER OPTIC, TRACER CABLES, AND TWISTED PAIR CABLES TO THE CITY OF PEORIA TRAFFIC OPERATIONS CENTER LOCATED AT 3505 N. DRIES LN., PEORIA IL.

**SIGNAL INTERCONNECT LEGEND**

	PROPOSED	EXISTING
CONTROLLER		
HANDHOLE		
DOUBLE HANDHOLE		
PVC CONDUIT IN TRENCH OR PUSHED		

NOTE: INTERCONNECT CONDUIT CONTAINS (1) 12SM/12MM FIBER-OPTIC CABLE, (1) 12GA STRANDED THHN, INSULATED ORANGE TRACER CABLE, UNLESS OTHERWISE NOTED.

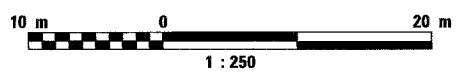

REVISIONS	
NAME	DATE

ILLINOIS DEPARTMENT OF TRANSPORTATION  
**PROPOSED TRAFFIC SIGNAL INTERCONNECT**  
 WAR MEMORIAL DR.  
 STERLING AVE. TO SCENIC DR.  
 SHEET 1 OF 2  
 DRAWN BY JJS  
 CHECKED BY GCV  
 DATE 11/12/04