


F.A. RTE.	SECTION	COUNTY	TOTAL SHEETS	SHEET NO.
74	(72-7JR-3)	PEORIA	1360	346
STA.		TO STA.		
FED. ROAD DIST. NO.		ILLINOIS FED. AID PROJECT		

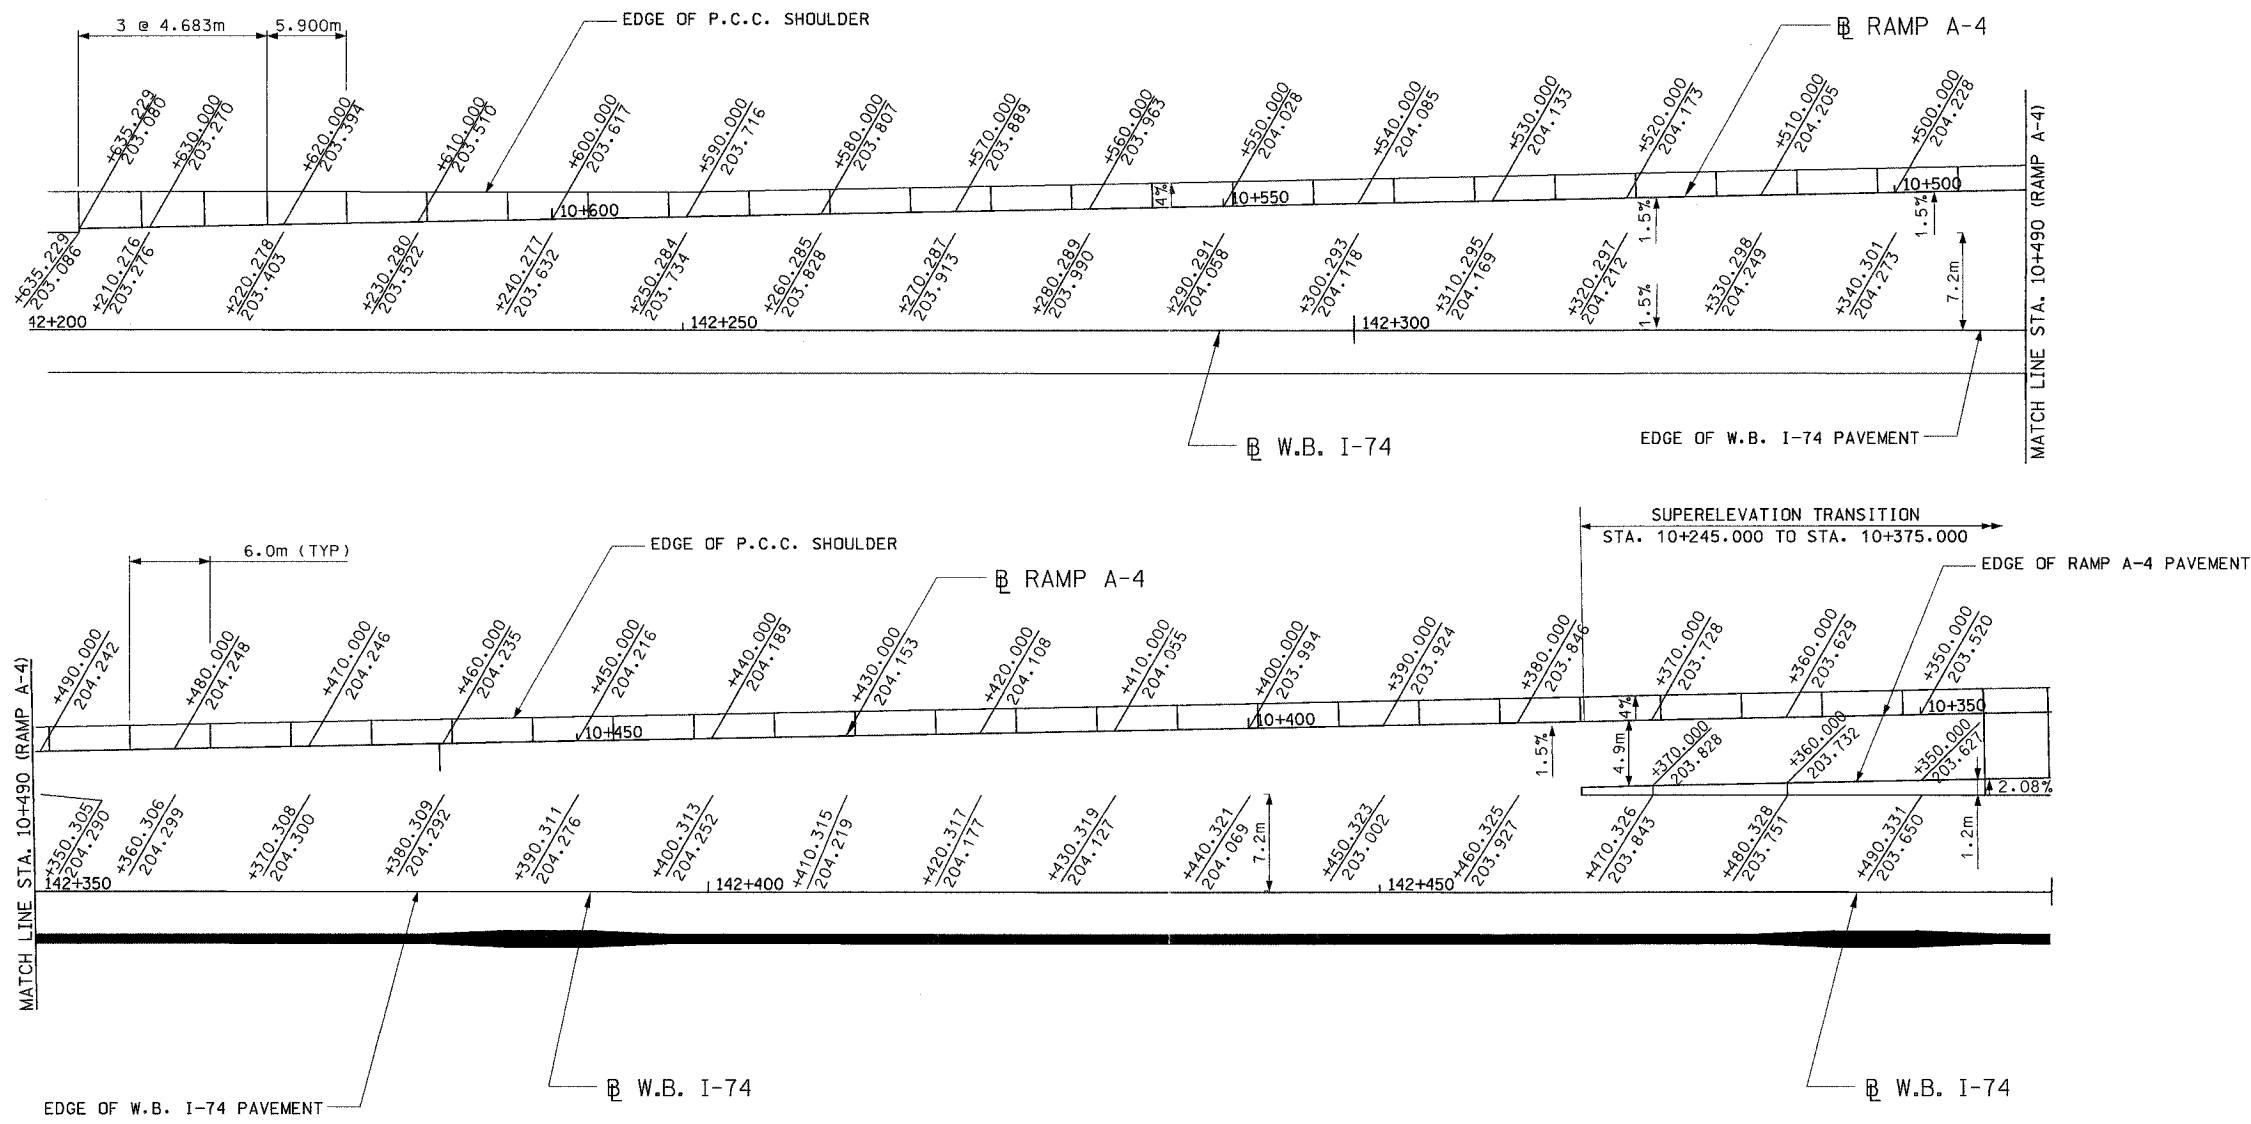

REVISIONS	
NAME	DATE

ILLINOIS DEPARTMENT OF TRANSPORTATION
 GORE DETAILS
 FAI ROUTE 74 (I-74) (WB)
 RAMP A-4
 DRAWN BY CADD
 CHECKED BY MWP
 DATE 11/12/04

