


| | | | | |
|---------------------|-----------|------------------|--------------|-----------|
| F.A. RTE. | SECTION | COUNTY | TOTAL SHEETS | SHEET NO. |
| 74 | (72-7)R-3 | PEORIA | 1360 | 369 |
| STA. | TO STA. | | | |
| FED. ROAD DIST. NO. | ILLINOIS | FED. AID PROJECT | | |

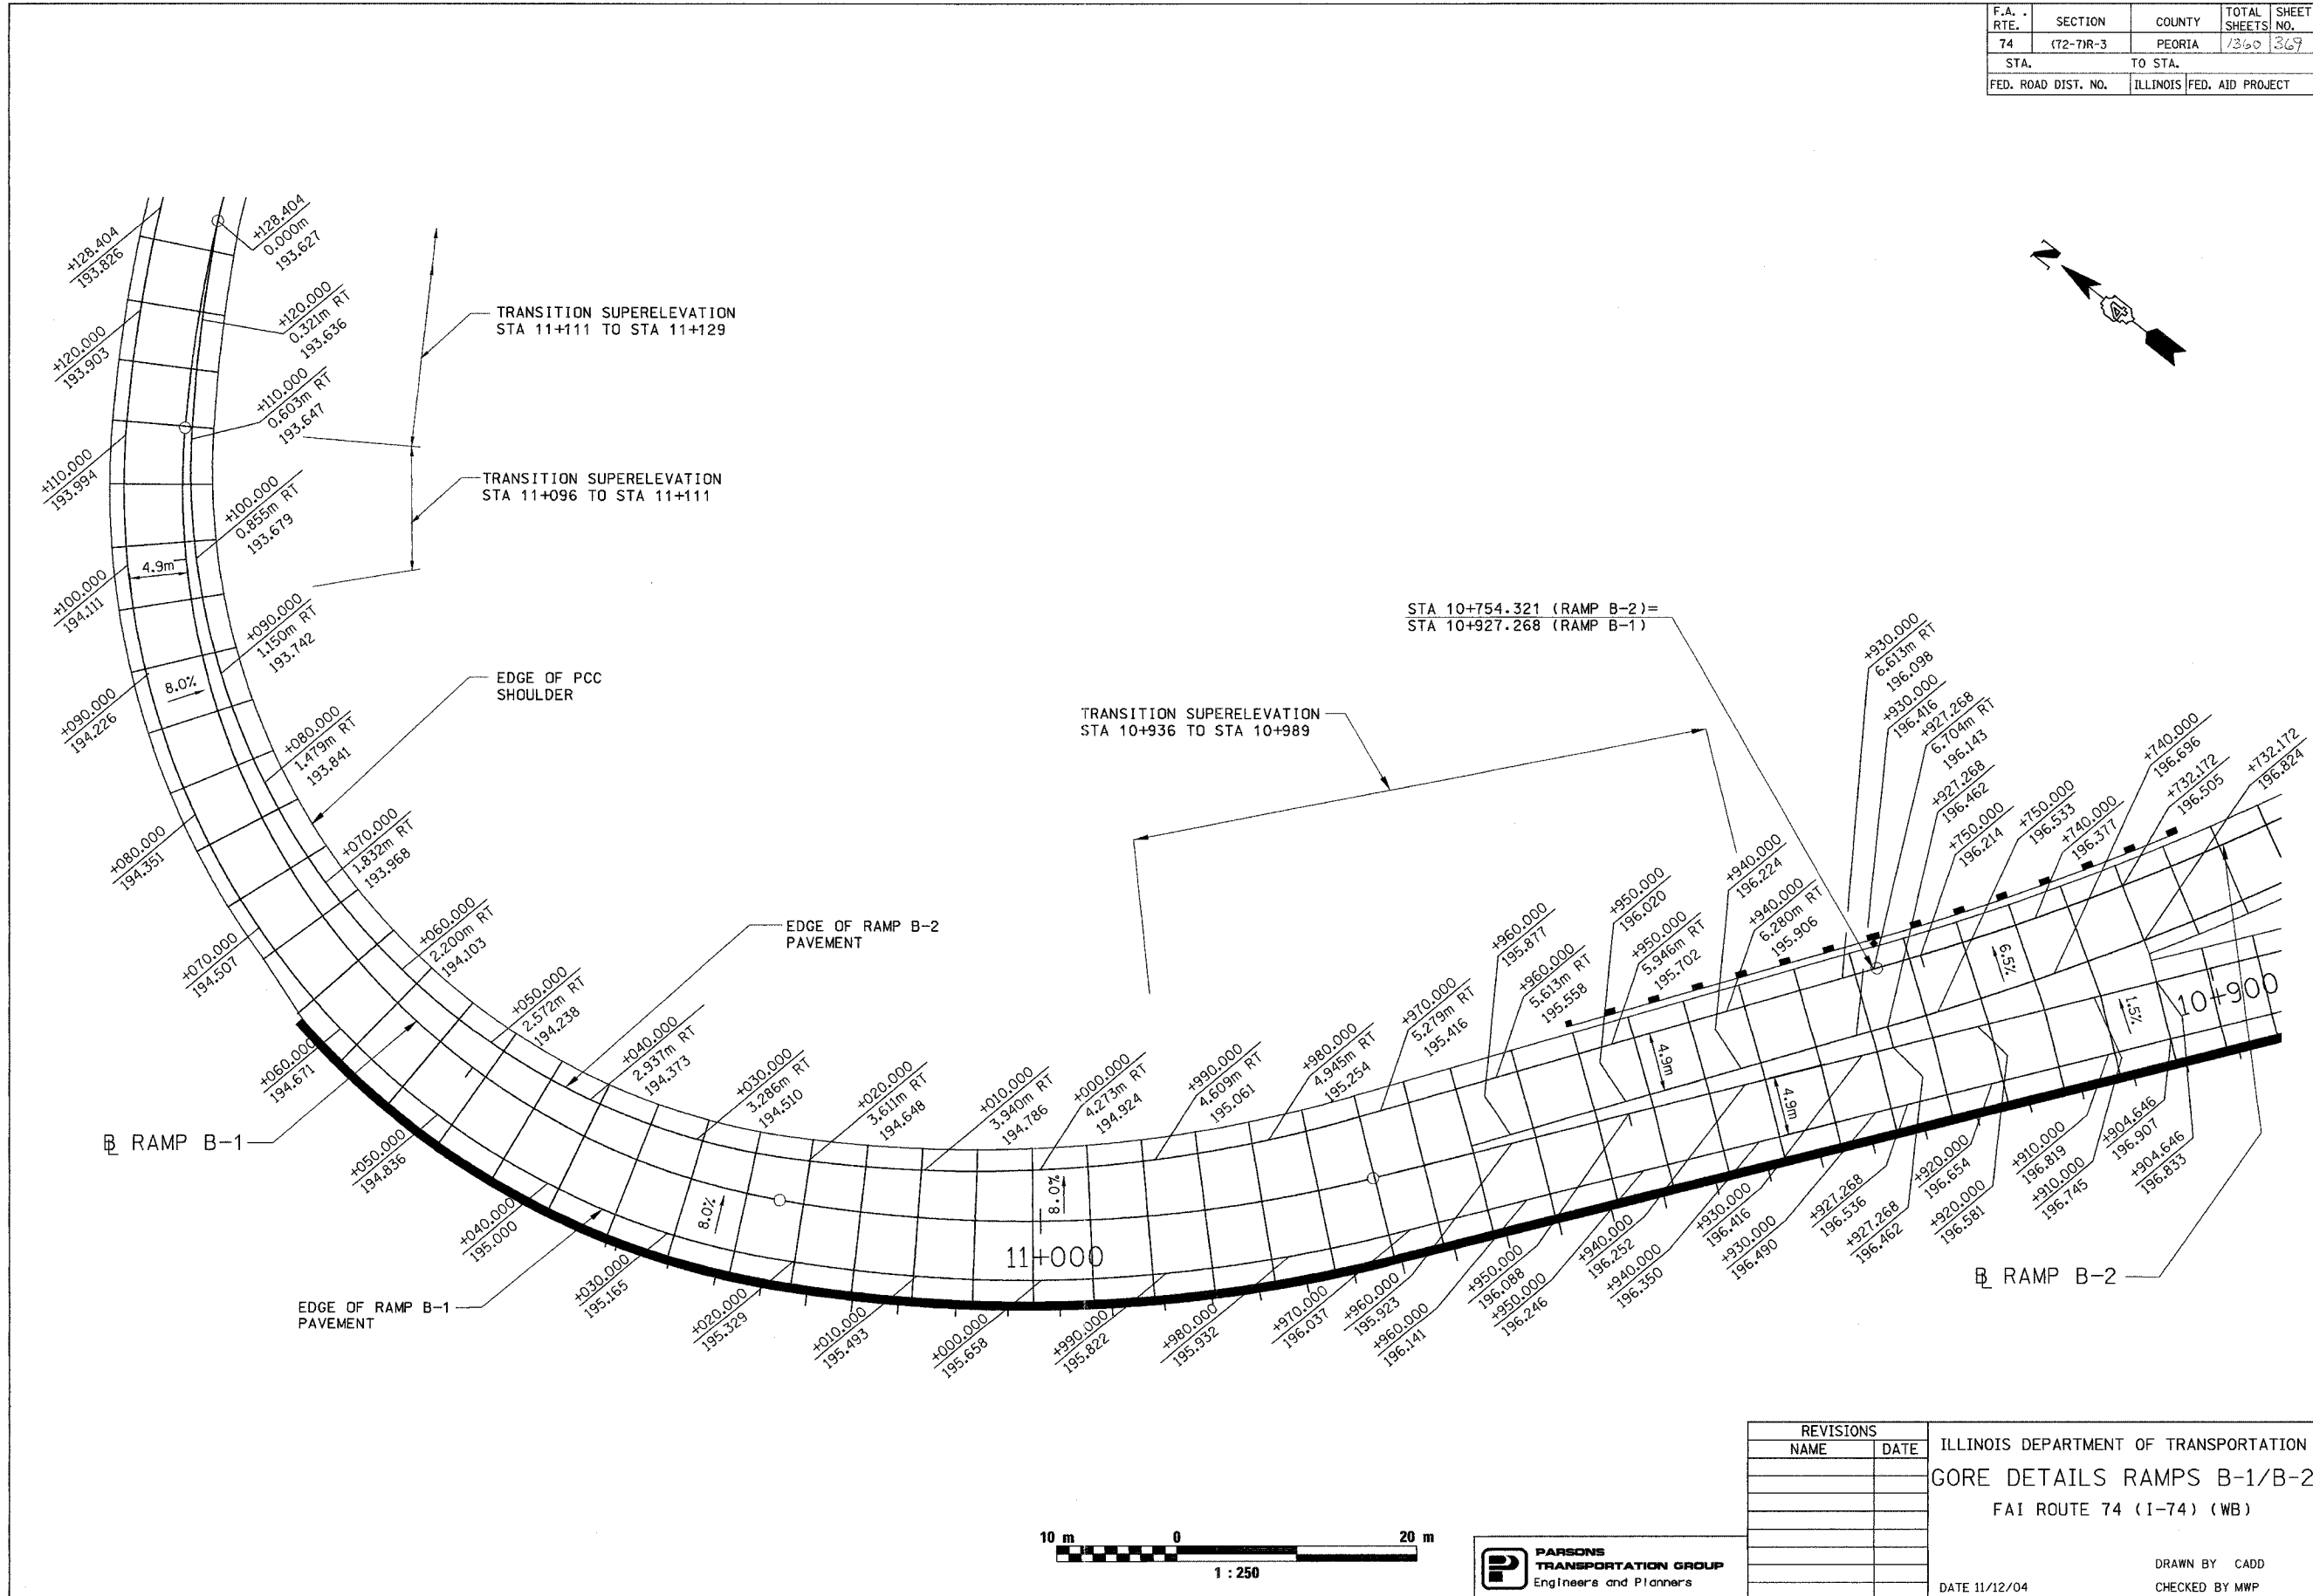

| REVISIONS | |
|-----------|------|
| NAME | DATE |
| | |
| | |
| | |
| | |
| | |
| | |

ILLINOIS DEPARTMENT OF TRANSPORTATION
 GORE DETAILS RAMP B-1/B-2
 FAI ROUTE 74 (I-74) (WB)

DATE 11/12/04
 DRAWN BY CADD
 CHECKED BY MWP

