

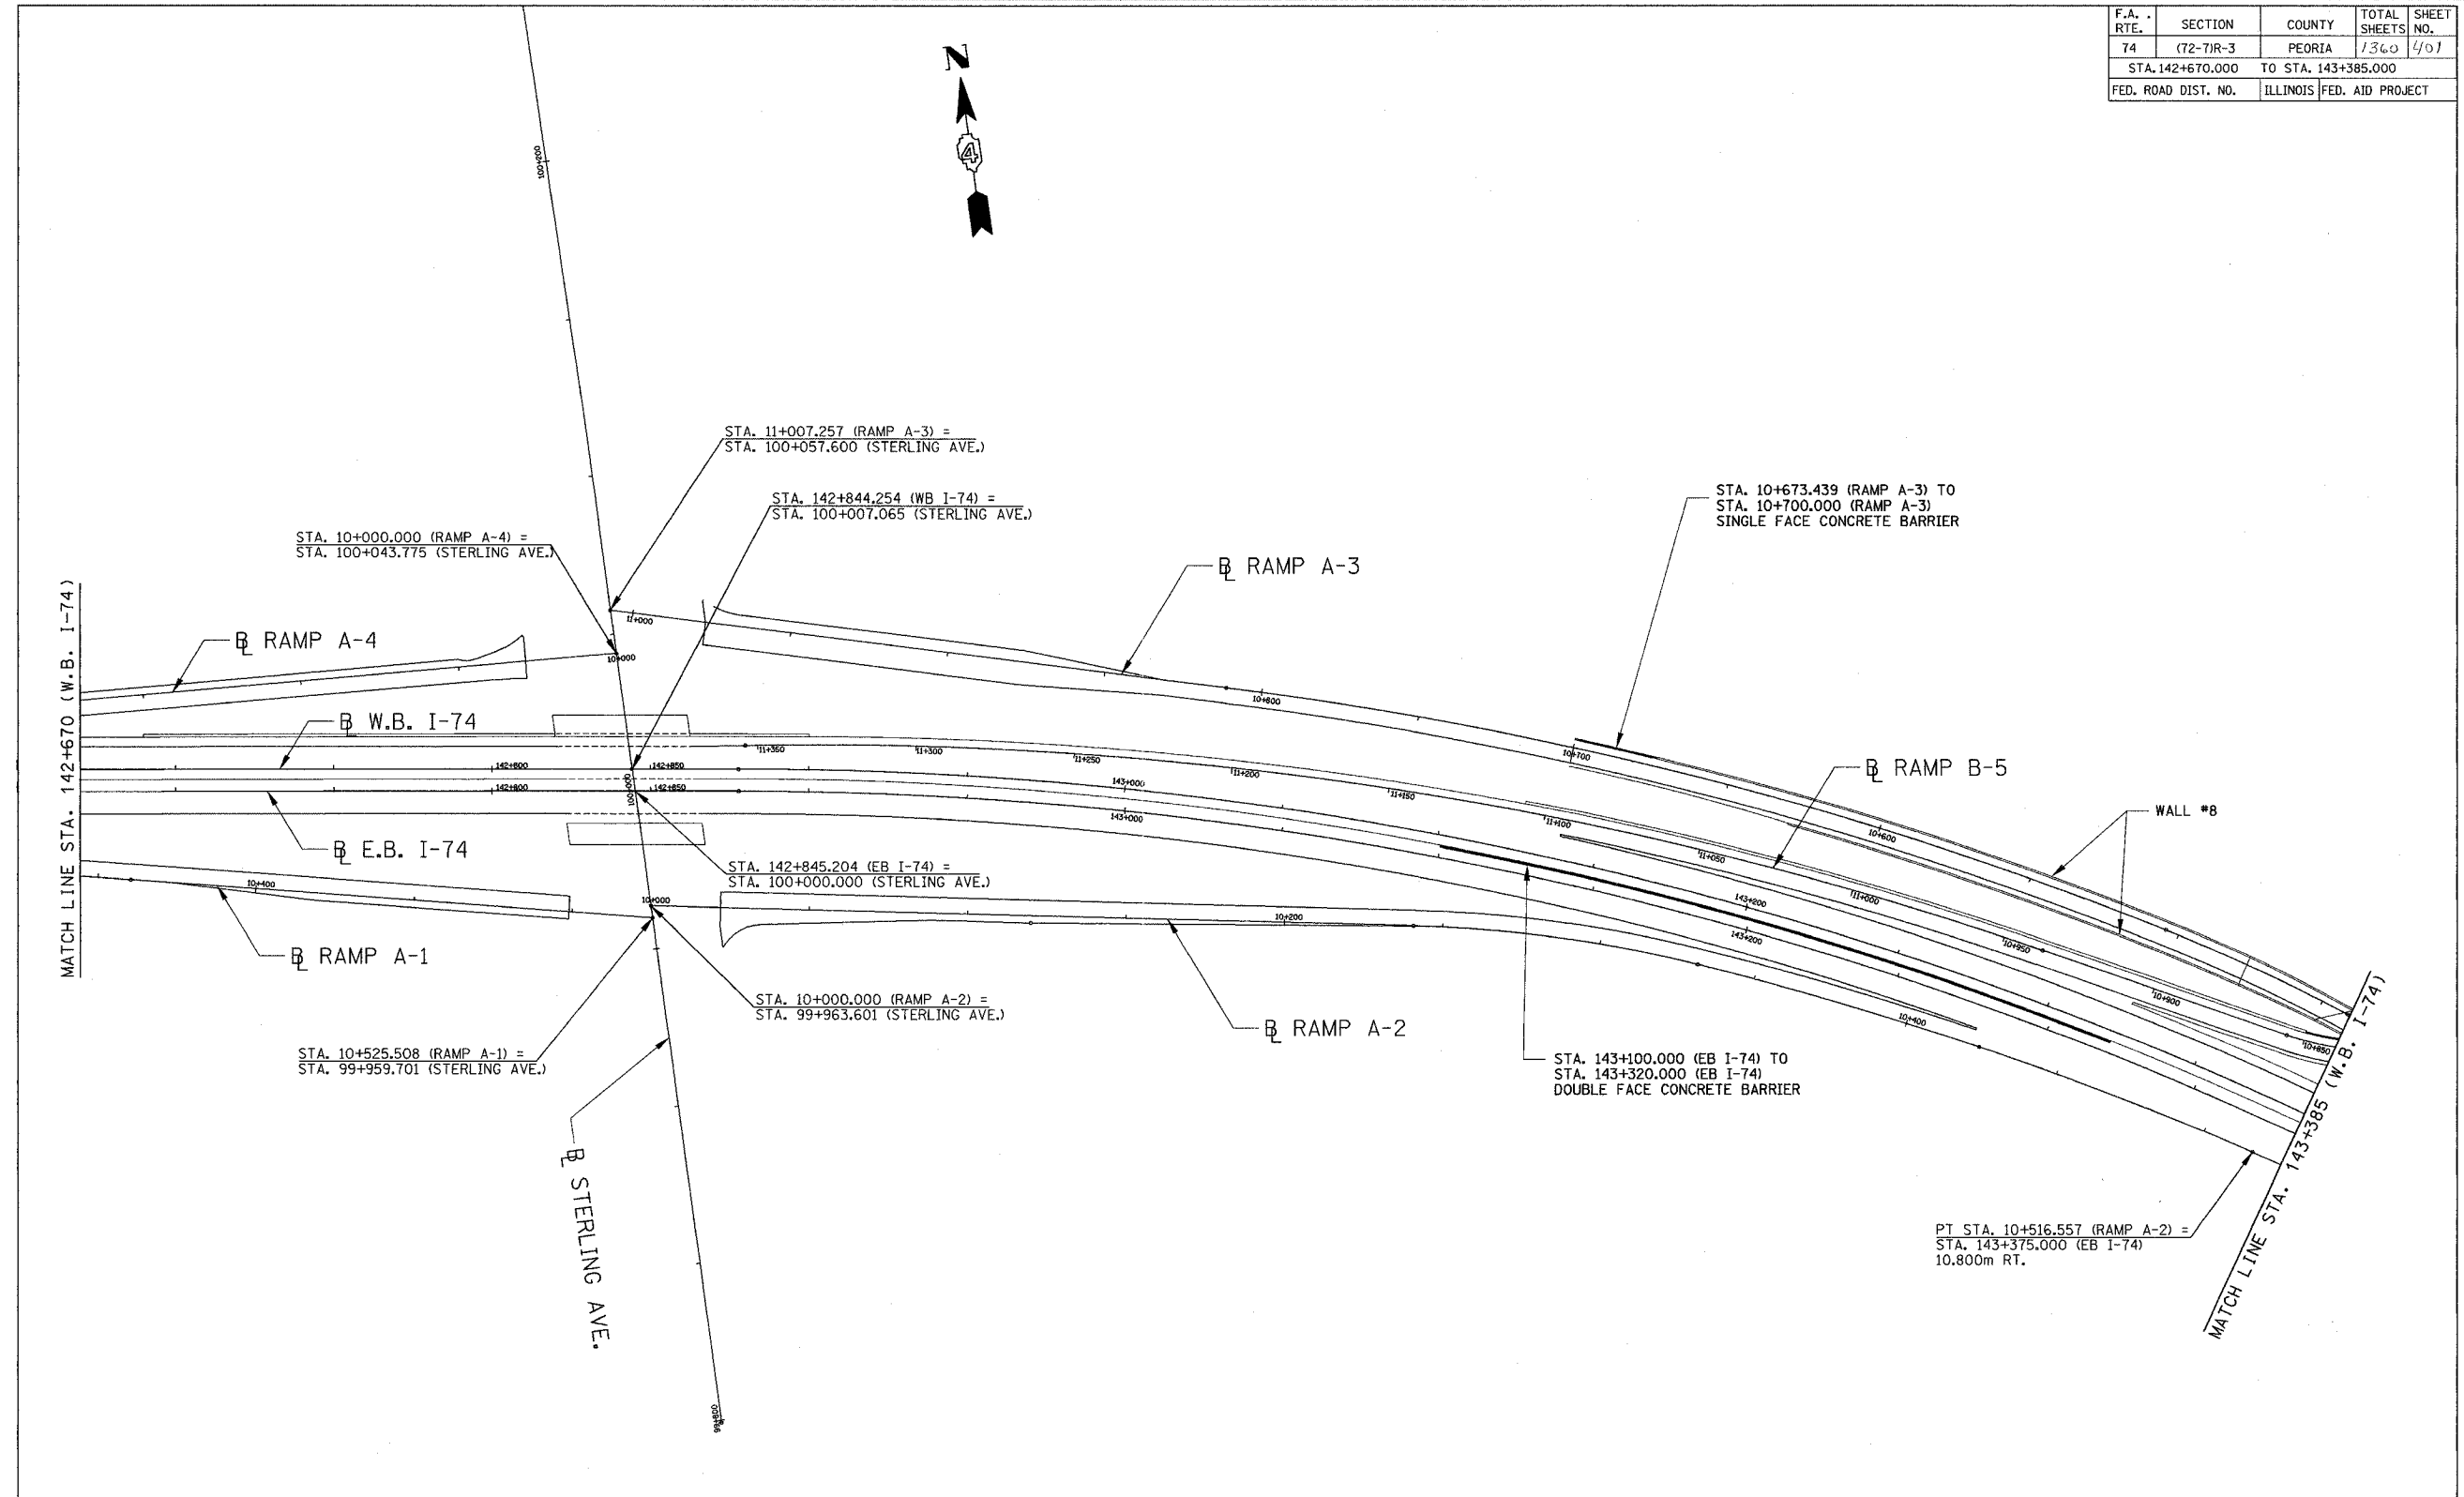


F.A. RTE.	SECTION	COUNTY	TOTAL SHEETS	SHEET NO.
74	(72-7)R-3	PEORIA	1360	401
STA. 142+670.000		TO STA. 143+385.000		
FED. ROAD DIST. NO.		ILLINOIS FED. AID PROJECT		

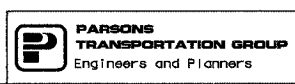

P:\643996\CIVIL\SH\WB\BE0002-IAWB.DGN

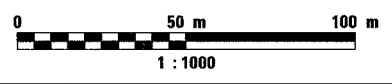

REVISIONS	
NAME	DATE

ILLINOIS DEPARTMENT OF TRANSPORTATION
CONCRETE BARRIER SCHEMATIC
 FAI ROUTE 74 (I-74) (WB)
 STA. 142+670 TO STA. 143+385
 DRAWN BY CADD
 CHECKED BY MWP
 DATE 11/12/04