


ROUTE NO.	SECT.	COUNTY	SHEET NO.	TOTAL SHEETS
F.A.I. 74	(72-7) R-3	PEORIA	561	1360
FED. ROAD DIST. NO. 7	ILLINOIS	FED. AID PROJECT		

CONTRACT NO. 68200

Date: 11/22/2004 Time: 11:52:39 AM

Filename: F:\643996\Structural\A3\072-2032\sheet\Final Plans\Contract - 10\10-RE0004-1A072032.dgn

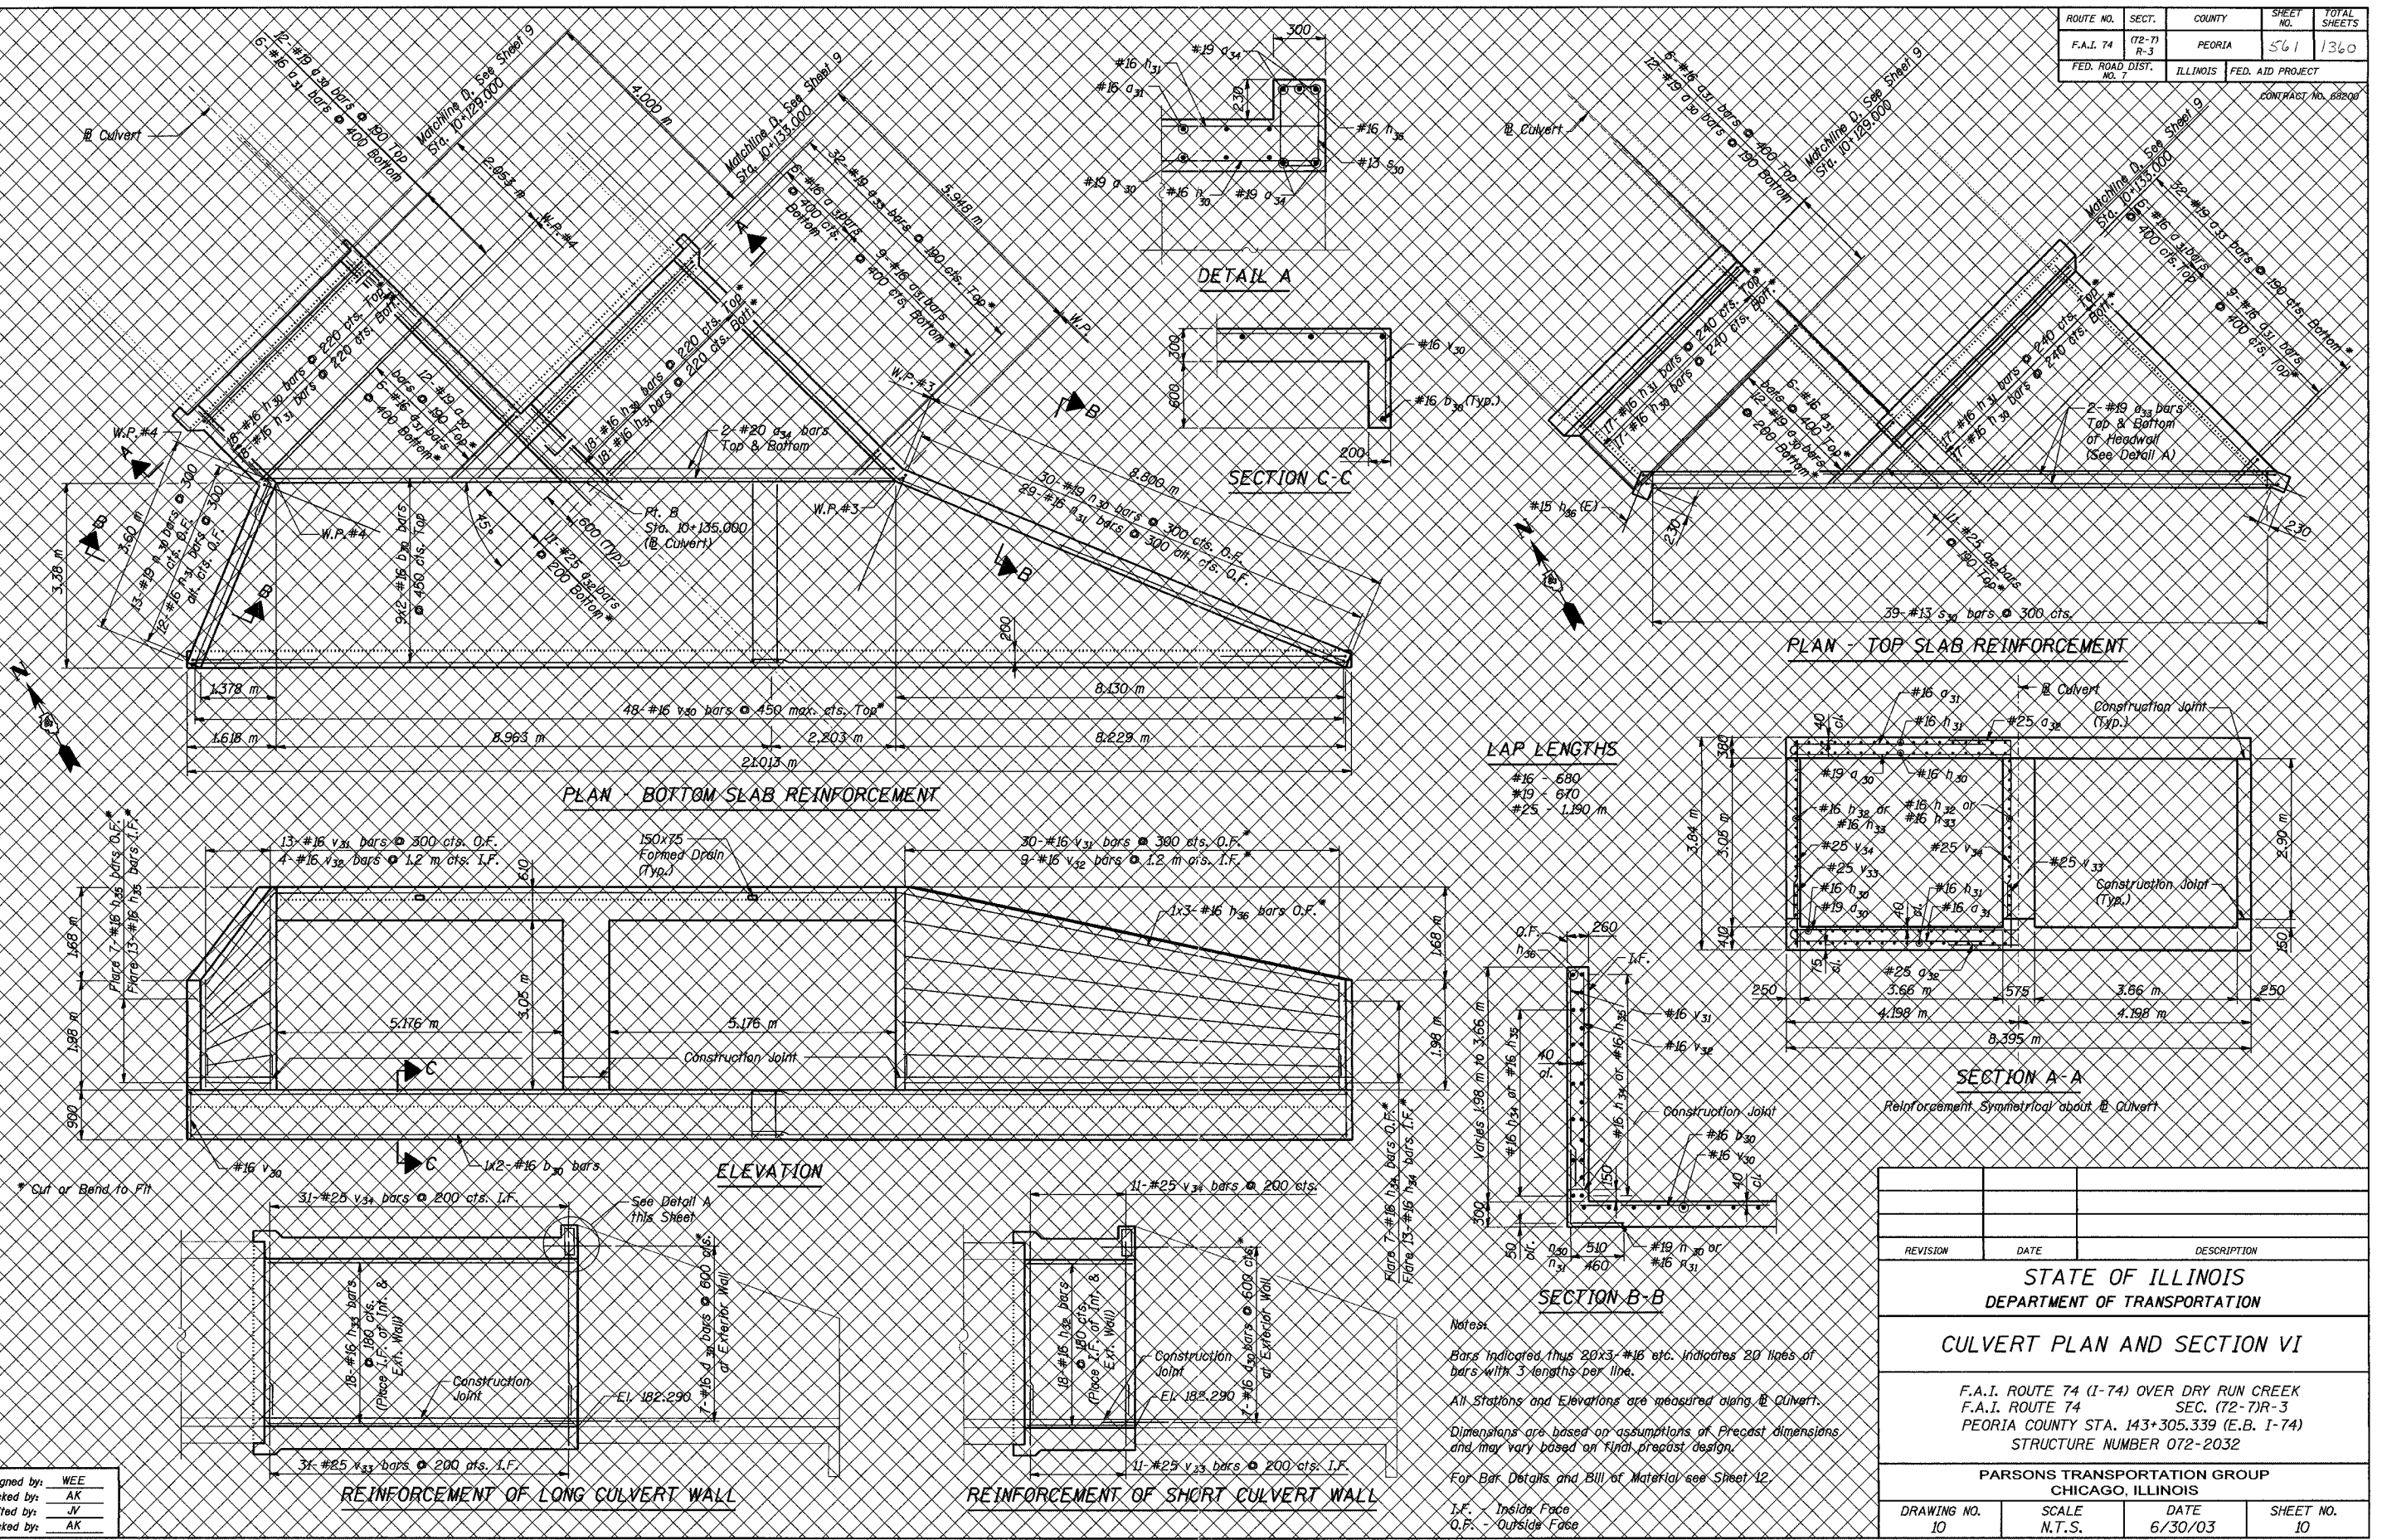

REVISION	DATE	DESCRIPTION
STATE OF ILLINOIS DEPARTMENT OF TRANSPORTATION		
CULVERT PLAN AND SECTION VI		
F.A.I. ROUTE 74 (I-74) OVER DRY RUN CREEK F.A.I. ROUTE 74 SEC. (72-7)R-3 PEORIA COUNTY STA. 143+305.339 (E.B. I-74) STRUCTURE NUMBER 072-2032		
PARSONS TRANSPORTATION GROUP CHICAGO, ILLINOIS		
DRAWING NO. 10	SCALE N.T.S.	DATE 6/30/03
		SHEET NO. 10

Designed by: WEE
Checked by: AK
Drafted by: JW
Checked by: AK