

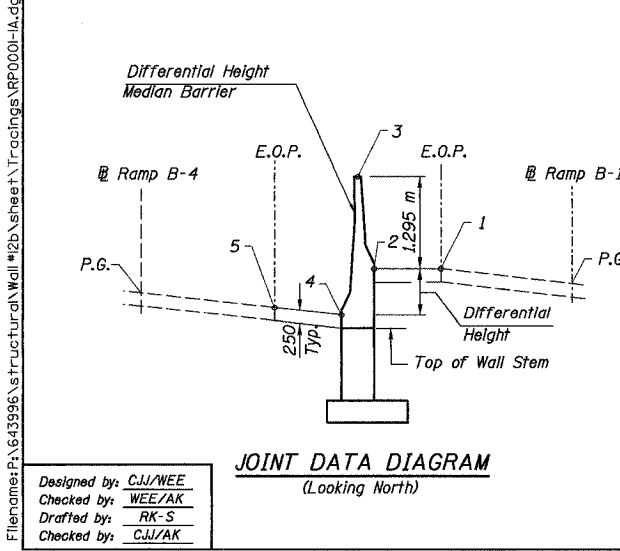
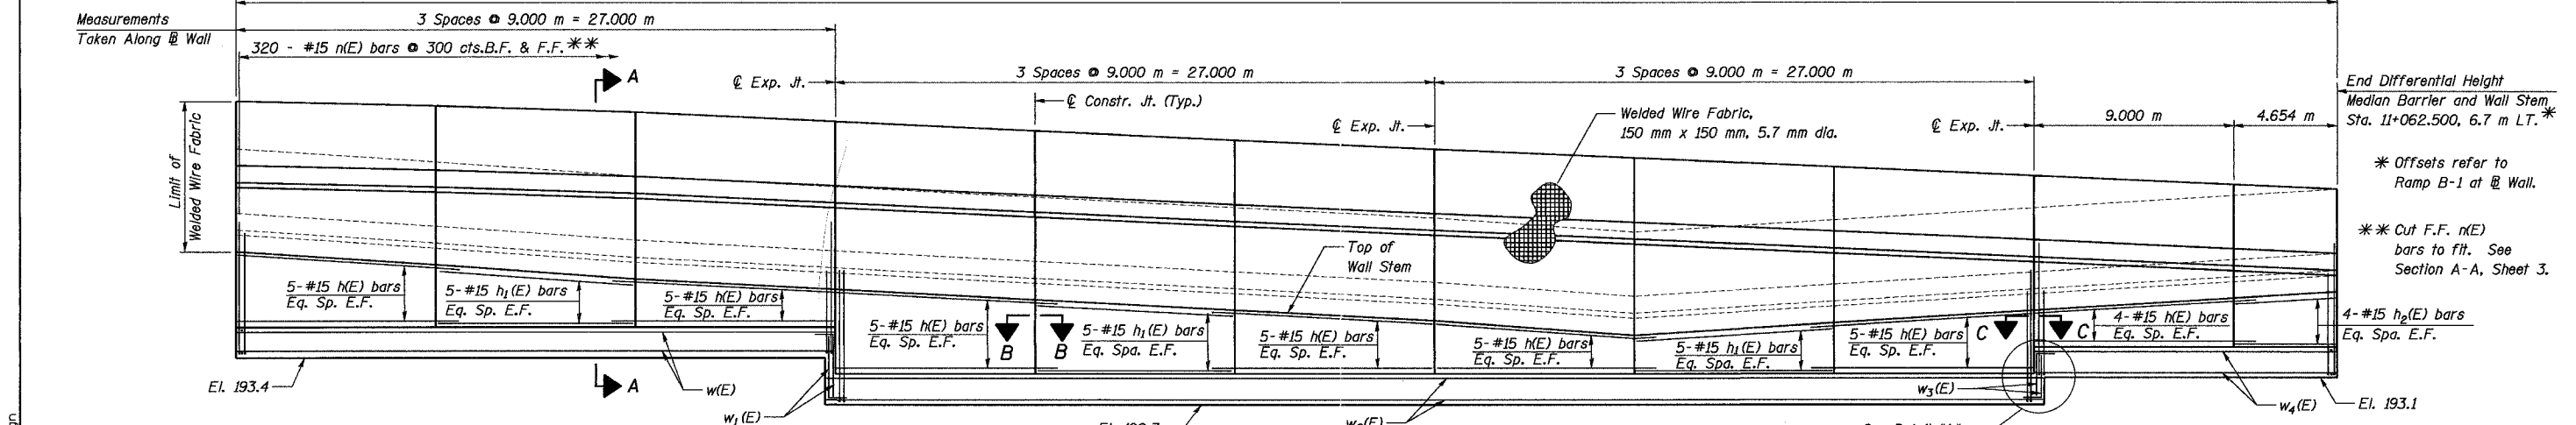


ROUTE NO.	SECT.	COUNTY	SHEET NO.	TOTAL SHEETS
F.A.I. 74	(72-7) R-3	PEORIA	637	1360
FED. ROAD DIST. NO. 7	ILLINOIS	FED. AID PROJECT	CONTRACT NO. 68200	

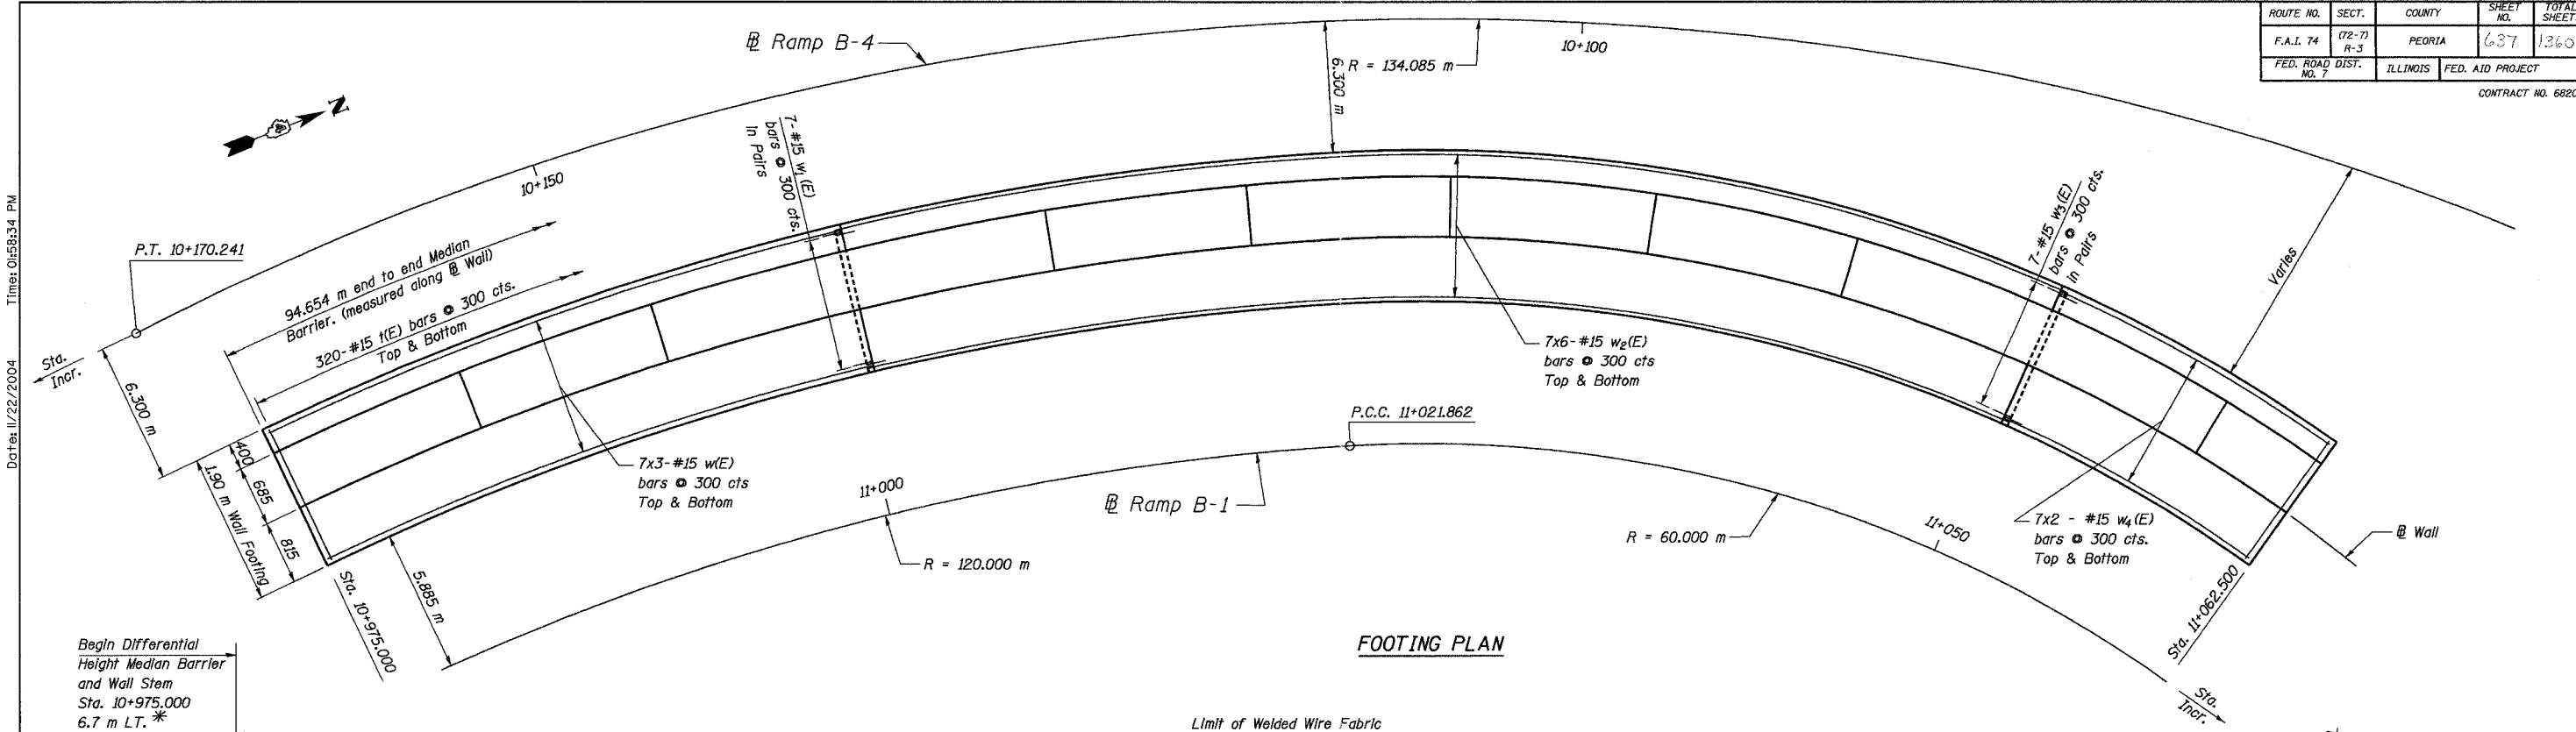

Station Ramp B-4	ELEVATIONS					Station Ramp B-1	Top of Wall Stem
	5	4	3	2	1		
10+166.870	195.366	195.254	197.249	195.954	195.985	10+975.000	195.004
10+157.345	195.152	195.019	197.179	195.884	195.896	10+983.524	194.769
10+147.820	194.969	194.827	197.083	195.788	195.788	10+992.048	194.577
10+138.296	194.813	194.671	196.943	195.648	195.648	11+000.572	194.421
10+128.771	194.656	194.514	196.803	195.508	195.508	11+009.096	194.264
10+119.247	194.500	194.358	196.663	195.368	195.368	11+017.620	194.108
10+109.699	194.343	194.195	196.526	195.231	195.231	11+025.929	193.945
10+100.126	194.185	193.991	196.393	195.098	195.098	11+034.025	193.741
10+090.545	194.026	194.171	196.260	194.965	194.965	11+042.121	193.921
10+080.953	193.870	194.352	196.127	194.832	194.832	11+050.217	194.102
10+071.342	193.735	194.536	195.994	194.699	194.699	11+058.313	194.286
10+066.362	193.684	194.631	195.925	194.630	194.630	11+062.500	194.381

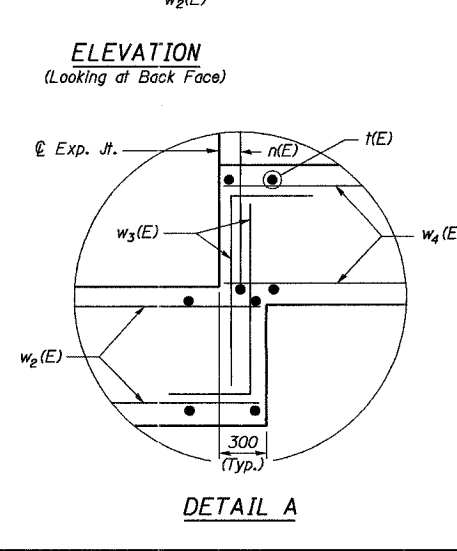

- Notes:
1. Transverse bars (E) shall be spaced radially. Spacing shall be measured from the west end of the bar.
  2. Longitudinal bars shall be placed circumferentially.
  3. All dimensions are in millimeters (mm) except as noted.
  4. Reinforcement bars designated (E) shall be epoxy coated.
  5. Bars indicated thus 20 x 3-#15 etc. indicates 20 lines of bars with 3 lengths per line.
  6. For Sections A-A thru C-C, see Dwg. No. 3.
  7. F.F. = Front Face  
B.F. = Back Face  
E.F. = Each Face  
E.O.P. = Edge of Pavement
  8. For Bill of Materials, see Dwg. No. 3.

REVISION	DATE	DESCRIPTION	
<b>STATE OF ILLINOIS</b> <b>DEPARTMENT OF TRANSPORTATION</b> <b>PLAN AND ELEVATION</b> DIFFERENTIAL HEIGHT MEDIAN BARRIER - RAMP B-1 F.A.I. ROUTE 74 SECTION (72-7)R-3 PEORIA COUNTY STA. 10+975 TO STA 11+062.5 (RAMP B-1) STRUCTURE NUMBER 072-NA <b>PARSONS TRANSPORTATION GROUP</b> <b>CHICAGO, ILLINOIS</b>			
DRAWING NO.	SCALE	DATE	SHEET NO.
2	N.T.S.	11/16/04	2

Date: 11/22/2004 Time: 01:58:34 PM  
 File: P:\643996\Structural\Wall\2b\sheet\Tracings\RP0000-1A.dgn